



1 Existing Plan - 12th Tee  
scale 1:500

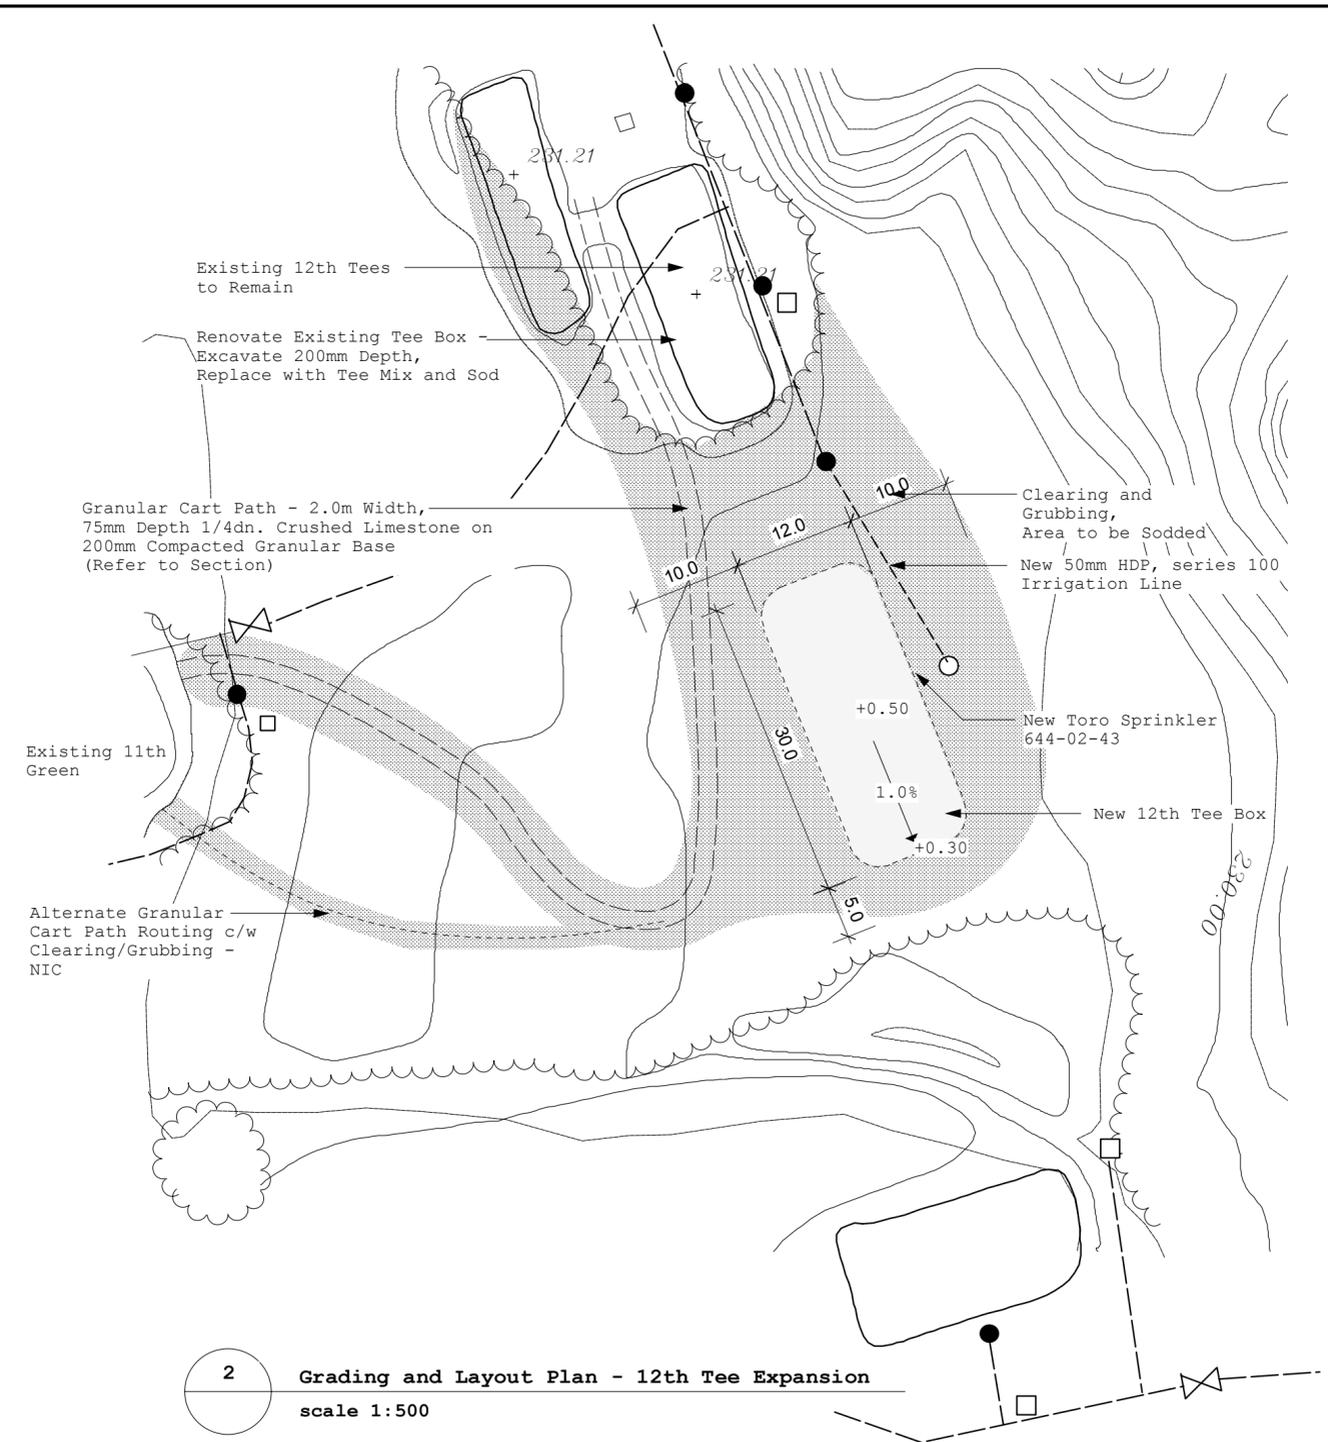


2 Grading and Layout Plan - 12th Tee Expansion  
scale 1:500

Tee Mix shall consist of 80% sharp sand and 20% by volume organic matter, having a pH range of 6.0 to 7.5 and a salinity rating of less than 1.5 mmhos/cm. It shall be free clay lumps, stones, roots, rhizomes or other deleterious material.

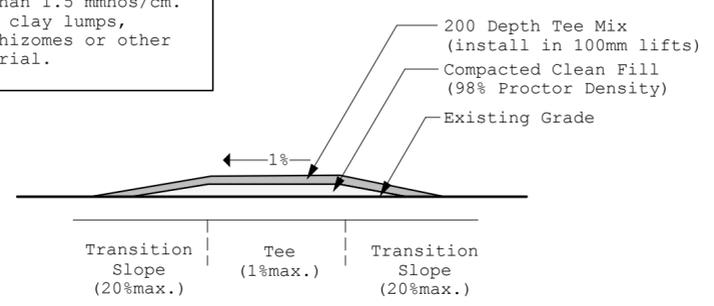

3 Section - Typical Tee Box  
nts

FOR BIDDING PURPOSES ONLY

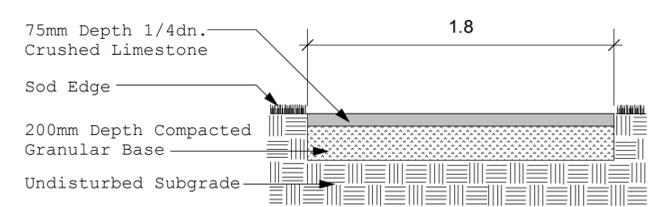

4 Section - Typical Granular Cart Path  
scale 1:30

- NOTES:**
1. Sodding shall conform to City of Winnipeg specification CW3510-R5
  2. Granular Cart Paths shall conform to City of Winnipeg specification CW3150-R3
  3. Irrigation work shall conform to City of Winnipeg specification CW3530-R3
  4. Earthwork and grading shall conform to City of Winnipeg specification CW3170-R3
  5. Clearing and grubbing work shall be conform to City of Winnipeg specification 3020-R4

THIS DRAWING SHALL NOT BE USED FOR CONSTRUCTION PURPOSES UNLESS SIGNED ACCORDINGLY. THE CONTRACTOR SHALL CHECK ALL DIMENSIONS AND OTHER DATA ON SITE AND REPORT ANY DISCREPANCIES TO THE CONTRACT ADMINISTRATOR. FIGURED DIMENSIONS TO BE TAKEN IN PREFERENCE TO SCALED DIMENSIONS.		<b>SCATLIFF + MILLER + MURRAY</b> landscape architecture urban design golf course architecture <small>8th floor 44 prinos street, winnipeg, mb. r3b 1x2, tel: 204.927.3444 fax: 204.927.3443</small>	
DESIGNED BY: DKM	CHECKED BY:	DRAWING TITLE: WINDSOR GOLF COURSE RENOVATIONS - 2004	CAD DRAWING NO. SHEET 1 OF 1
DRAWN BY: DKM / CLA	APPROVED BY:	12th Tee Expansion	DRAWING NO. W12T
HOR. SCALE: as noted	RELEASED FOR CONSTRUCTION		
VERT. SCALE:			
DATE: May 19 2004	CAD FILE:		