


- NOTES:**
1. Sodding shall conform to City of Winnipeg specification CW3510-R5
  2. Irrigation work shall conform to City of Winnipeg specification CW3530-R3
  3. Earthwork and grading shall conform to City of Winnipeg specification CW3170-R3
  4. Clearing and grubbing work shall be conform to City of Winnipeg specification 3020-R4


Tee Mix shall consist of 80% sharp sand and 20% by volume organic matter, having a pH range of 6.0 to 7.5 and a salinity rating of less than 1.5 mmhos/cm. It shall be free clay lumps, stones, roots, rhizomes or other deleterious material.

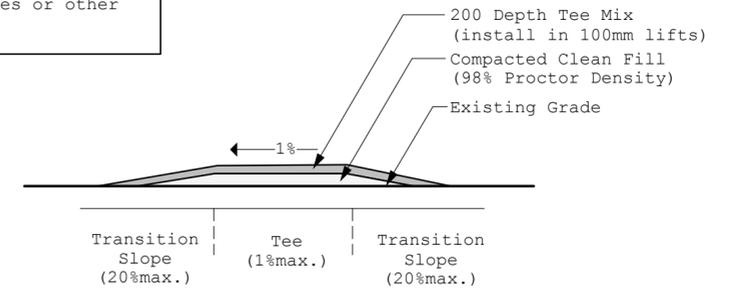

**1 Existing Plan - 16th Tee**  
scale 1:500

**3 Section - Typical Tee Box**  
nts

Granular Cart Path - 2.0m Width, 75mm Depth 1/4dn. Crushed Limestone on 200mm Compacted Granular Base (Refer to Section)

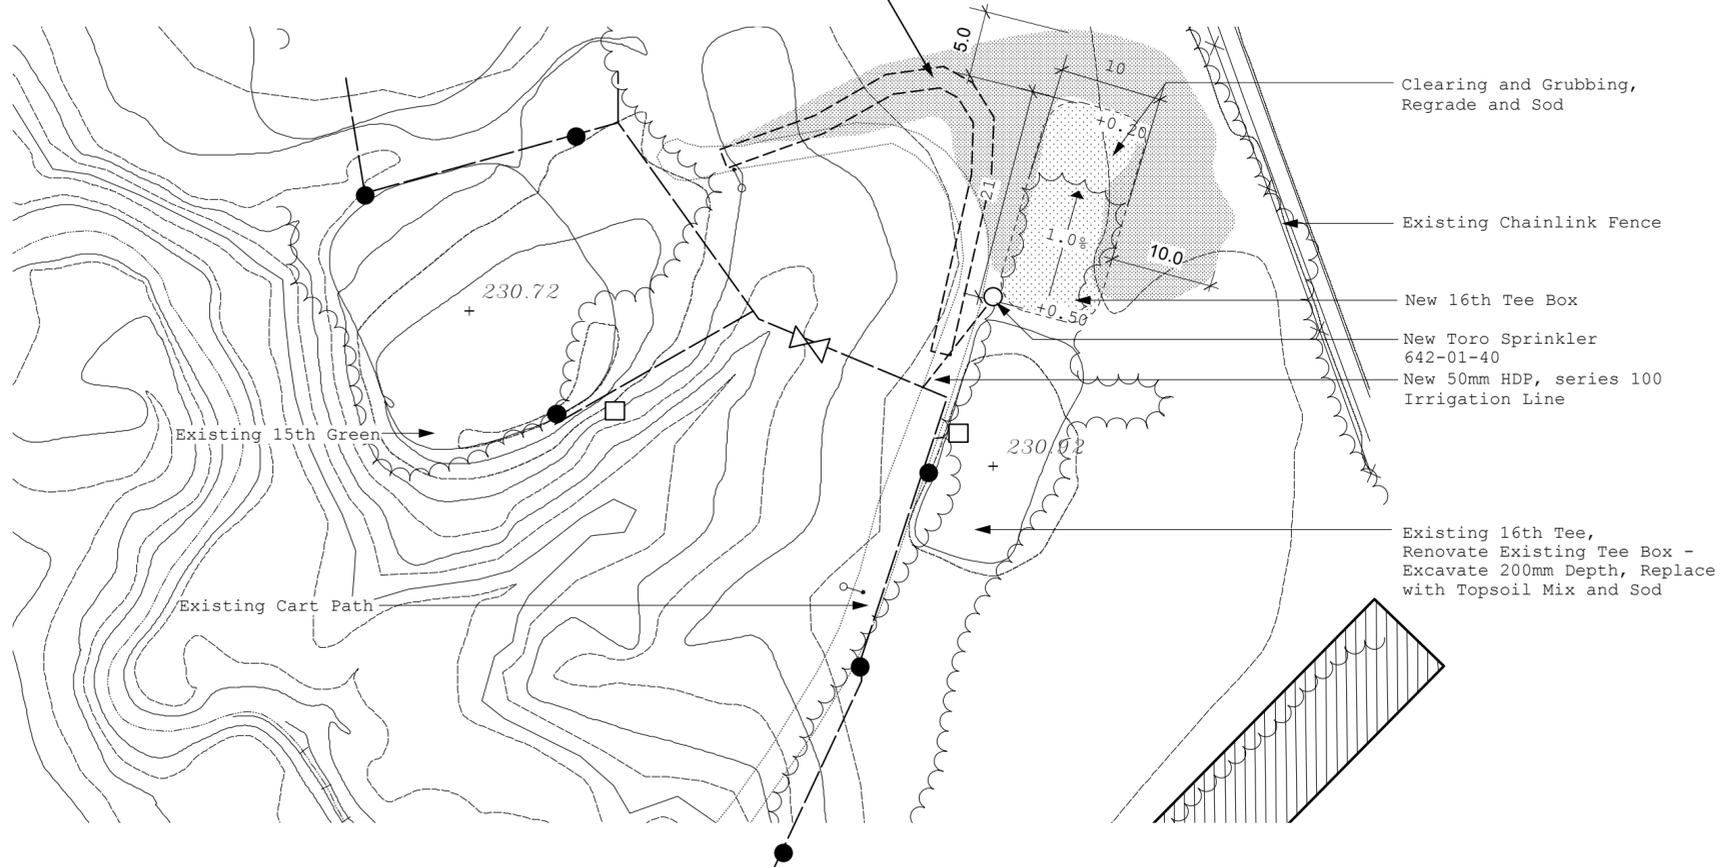

**2 Grading and Layout Plan - 16th Tee Box Expansion and Renovation**  
scale 1:500

**FOR BIDDING PURPOSES ONLY**

<small>THIS DRAWING SHALL NOT BE USED FOR CONSTRUCTION PURPOSES UNLESS SIGNED ACCORDINGLY. THE CONTRACTOR SHALL CHECK ALL DIMENSIONS AND OTHER DATA ON SITE AND REPORT ANY DISCREPANCIES TO THE CONTRACT ADMINISTRATOR. FIGURED DIMENSIONS TO BE TAKEN IN PREFERENCE TO SCALED DIMENSIONS.</small>		<b>SCATLIFF + MILLER + MURRAY</b> <small>landscape architecture urban design golf course architecture          8th floor 44 priors street, winnipeg, mb. r3b 1k2. tel: 204.927.3444 fax: 204.927.3443</small>		
DESIGNED BY: DKM	CHECKED BY:	DRAWING TITLE:	CAD DRAWING NO.	
DRAWN BY: DKM / CLA	APPROVED BY:	<b>WINDSOR GOLF COURSE RENOVATIONS - 2004</b>	SHEET 2 OF 2	
HOR. SCALE: as noted	RELEASED FOR CONSTRUCTION	16th Tee Expansion	DRAWING NO.	
VERT. SCALE:	CAD FILE:		W16T	
DATE: May 19 2004				