


PLANTING LEGEND

COMMON NAME	BOTANICAL NAME	MINIMUM SIZ/HT.	NOTES/SPACING	QUANTITY
FALLGOLD ASH	Fraxinus nigra "Fallgold"	65mm Cal.	B&B/Machine 10.0 m o.c.	3
GREEN ASH	Fraxinus pennsylvanica subintegrifolia	65mm Cal.	Male Trees/B&B Machine - 10.0 m o.c.	2
NORTHWEST POPLAR	Populus x hybrids "Northwest"	65mm Cal.	Seedless/B&B Machine - 10.0 m o.c.	3
THUNDERCHILD	Malus x adstringens "Thunderchild"	65mm Cal.	B&B/Machine 7.0 m o.c.	6
SIBERIAN WHITE WILLOW	Salix alba "Sericeal"	25mm Cal.	Multistem/B & B Machine - 4.5 m o.c.	6
GOLDEN WILLOW	Salix alba "Vitellina"	25mm Cal.	Multistem/B & B Machine - 4.5 m o.c.	8
SILVER MAPLE	Acer saccharinum	65mm Cal.	B&B/Machine 10.0 m o.c.	2
BLACK HILLS SPRUCE	Picea glauca densato	3.0 m Ht.	B&B/Machine 3.5 m o.c.	33

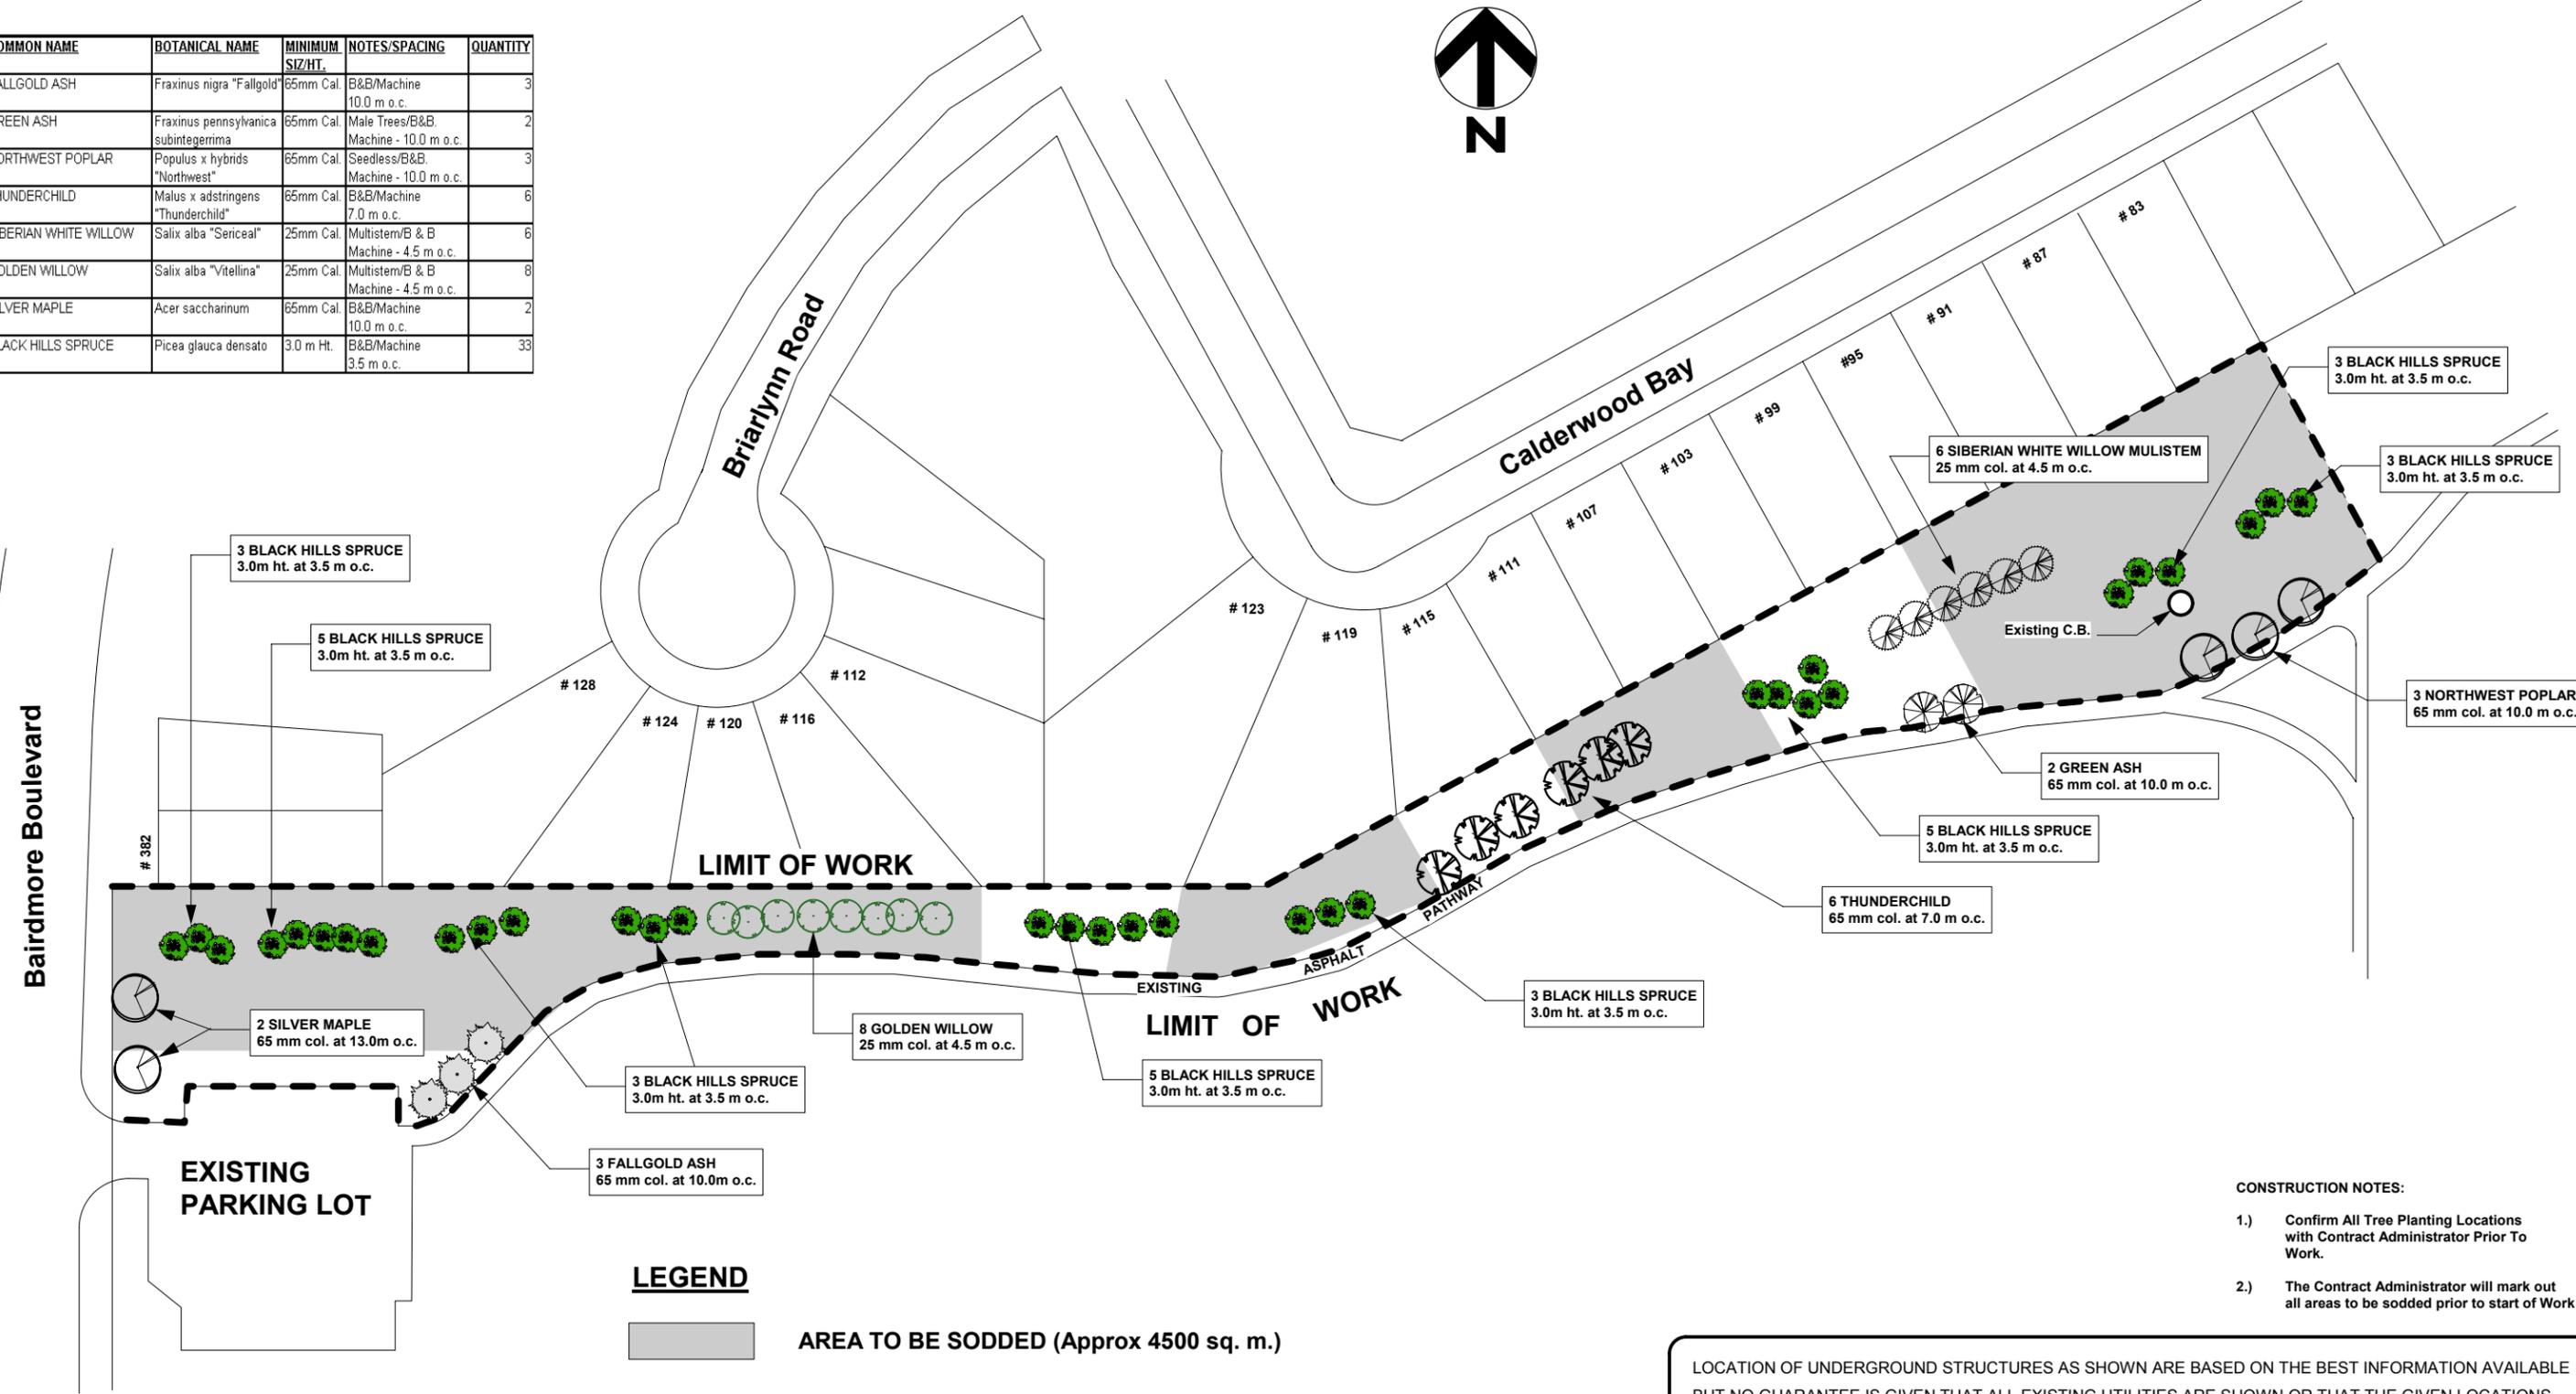

- CONSTRUCTION NOTES:**
- 1.) Confirm All Tree Planting Locations with Contract Administrator Prior To Work.
 - 2.) The Contract Administrator will mark out all areas to be sodded prior to start of Work

LOCATION OF UNDERGROUND STRUCTURES AS SHOWN ARE BASED ON THE BEST INFORMATION AVAILABLE BUT NO GUARANTEE IS GIVEN THAT ALL EXISTING UTILITIES ARE SHOWN OR THAT THE GIVEN LOCATIONS ARE EXACT. CONFIRMATION OF EXISTENCE AND EXACT LOCATION OF ALL SERVICES MUST BE OBTAINED FROM THE INDIVIDUAL UTILITIES BEFORE PROCEEDING WITH CONSTRUCTION.



THE CITY OF WINNIPEG
 Planning, Property and Development Department
 Planning and Land Use Division
 Unit 15 - 30 Fort Street, Winnipeg, MB, (R3C 4X5)

DESIGNED BY	J.F.	CHECKED BY	XXX	APPROVED BY	
DRAWN BY	J.F.	RELEASED FOR CONSTRUCTION			
HORIZ. SCALE	1 : 1000				
VERT. SCALE					
DATE	JUL/04	MANAGER,	PLANNING AND LAND USE DIVISION	DATE	

DRAWING TITLE
**KIRKBRIDGE PARK
 LANDSCAPE IMPROVEMENTS**

CAD DRAWING NO.
 DRAWING NO.
K.5 - M