

© David Wagner Associates Inc. All rights reserved. All drawings are conceptual in nature. It is to be clearly understood that the author, in producing said drawings, shall not be liable for any and all loss, damage or injury that may result from the drawings themselves, or from the construction work produced from this plan, or from any claims that may result subsequent to the project being constructed and use commencing on the site, whether such claims are brought by persons using the site, or by the owners or others of neighboring properties.

Should any claim be made directly against the author as a result of the drawings themselves, or as a result of the way in which the project is constructed in accordance with these drawings, or as a result of any loss, injury or damage that may be caused either on the site or outside the boundaries of the property or persons, the author is to be indemnified by the Owners in full, including the costs of defending any actions brought against the author, or the costs of paying any settlement entered into by the author, or settling any judgments made against the author.

No reproductions may be made without the permission of the Landscape Architect and when made must bear his / her name. Any and all designs herein are the © property of the Landscape Architect. If stamped and dated, the designs herein are licensed for construction, once only. All prints to be returned to the Landscape Architect on request.




This drawing shall not be used for building purposes until countersigned by the Landscape Architect.

The contractor shall check all dimensions and other data on site and report any discrepancies to the Landscape Architect.


Figured dimensions to be taken in preference to scaled dimensions.

If in doubt please ask.


DATE ISSUED
Aug.9, 2004

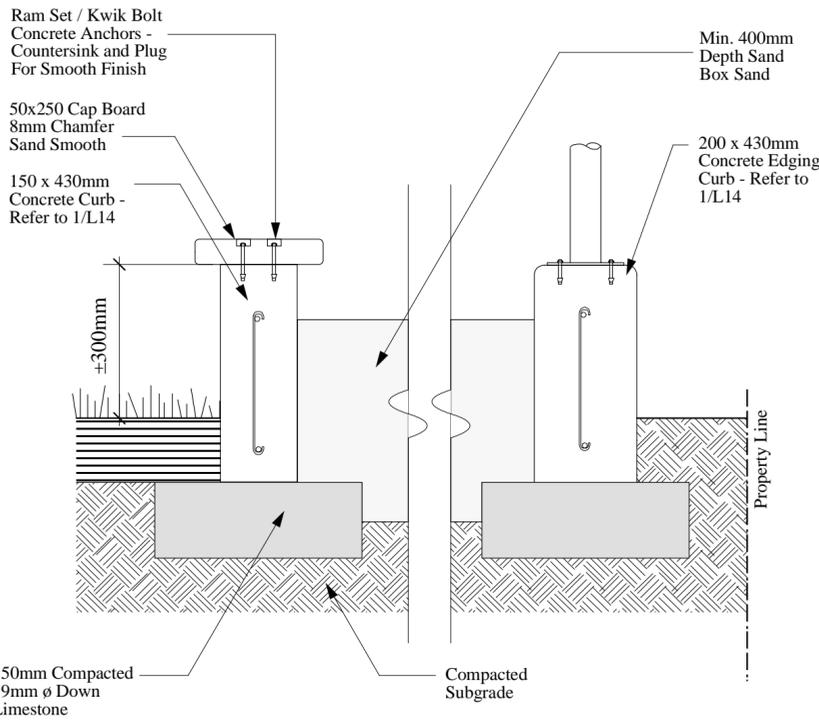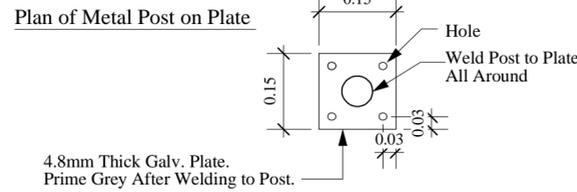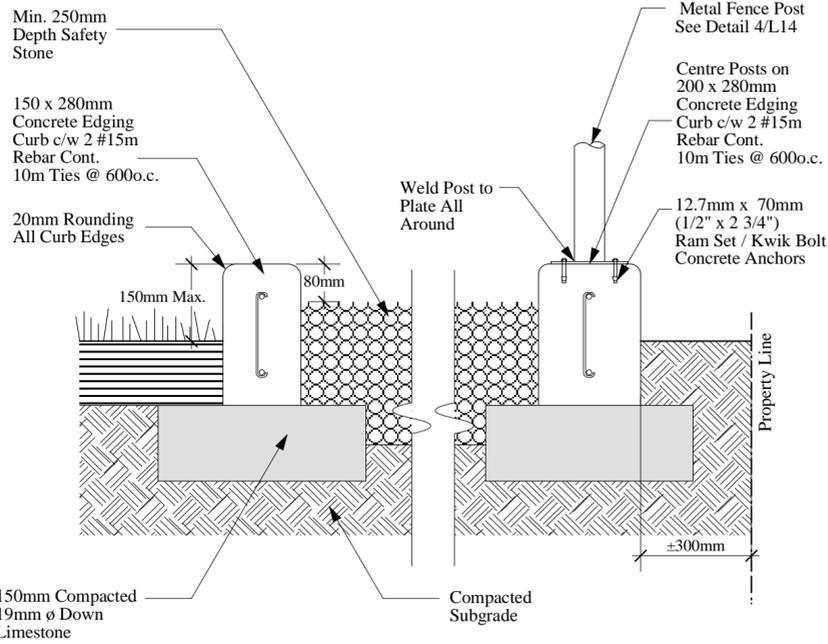

2
L14
Type 4 - Sand Box Curb Detail and Fence Post Base
scale 1:10

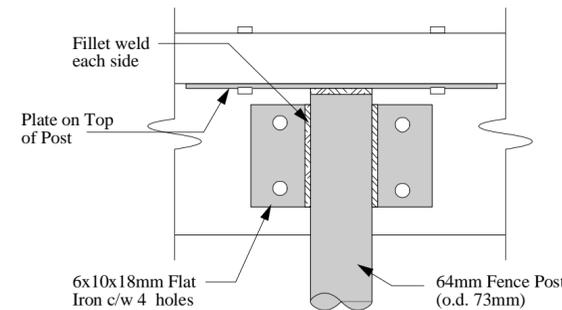


6
L14
Fence Connection
scale 1:5

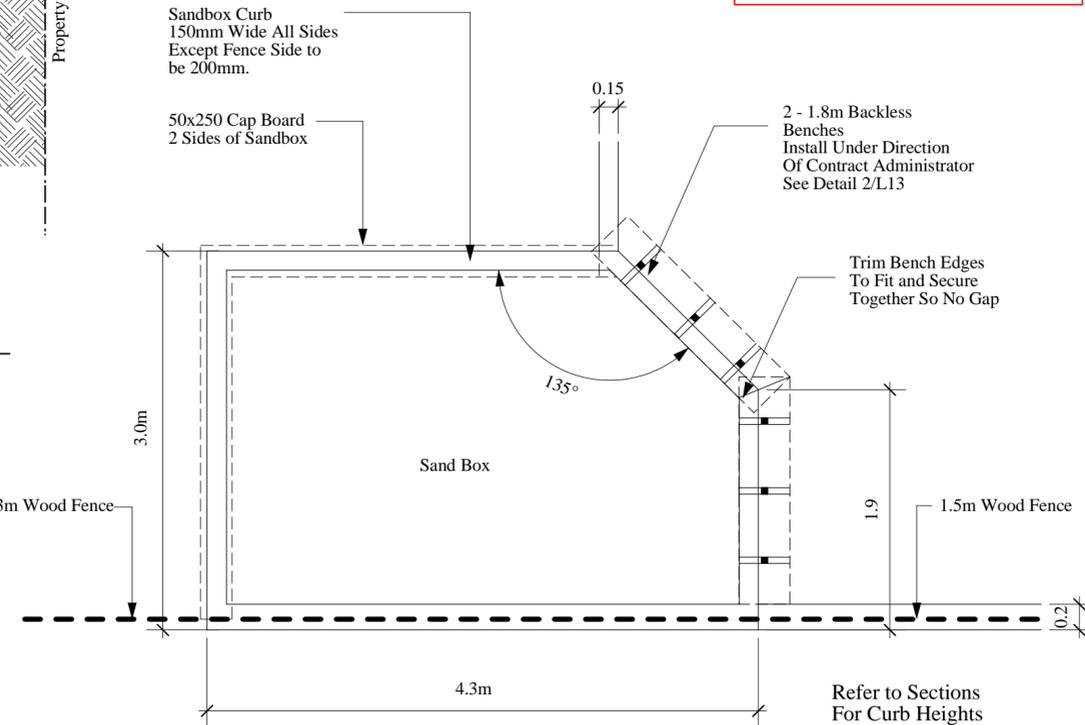

3
L14
Sand Box Plan View

NOTE: DO NOT SCALE - DRAWING PLOT MAY NOT BE AT 100%


1
L14
Type 3 - Edge Curb and Type 2 - Fence Curb
scale 1:10

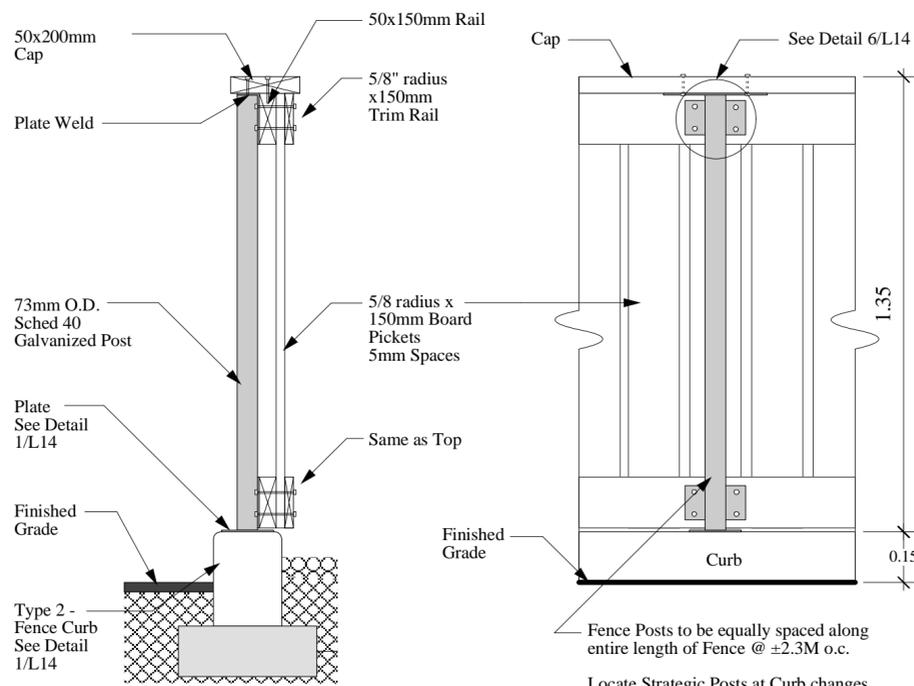

Section

Outside Elevation

All Wood to be Full Dimension SPF.
No checks or waning.
Treated With 2 Coats of Behr "Deck Plus" Stain.

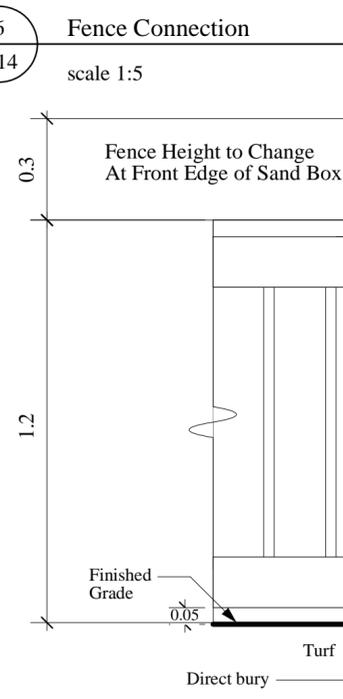

5
L14
Wood Fence Elevations

4
L14
Wood Fence

Revisions	
North	
Project	
Evanson Tot Lot	
Winnipeg, Manitoba	
Sheet Title	
Details	
Drawn	Approved
MM/LLW	DW
Date	Scale
July 19, 2004	As Specified
Job No.	Drawing No.
0405-2	L14