


THE CITY OF WINNIPEG

PUBLIC WORKS DEPARTMENT ENGINEERING DIVISION

SECONDARY DIKE 265, 271 & 275 SCOTIA ST at TAIT AVENUE

BID OPPORTUNITY NO. 389-2004

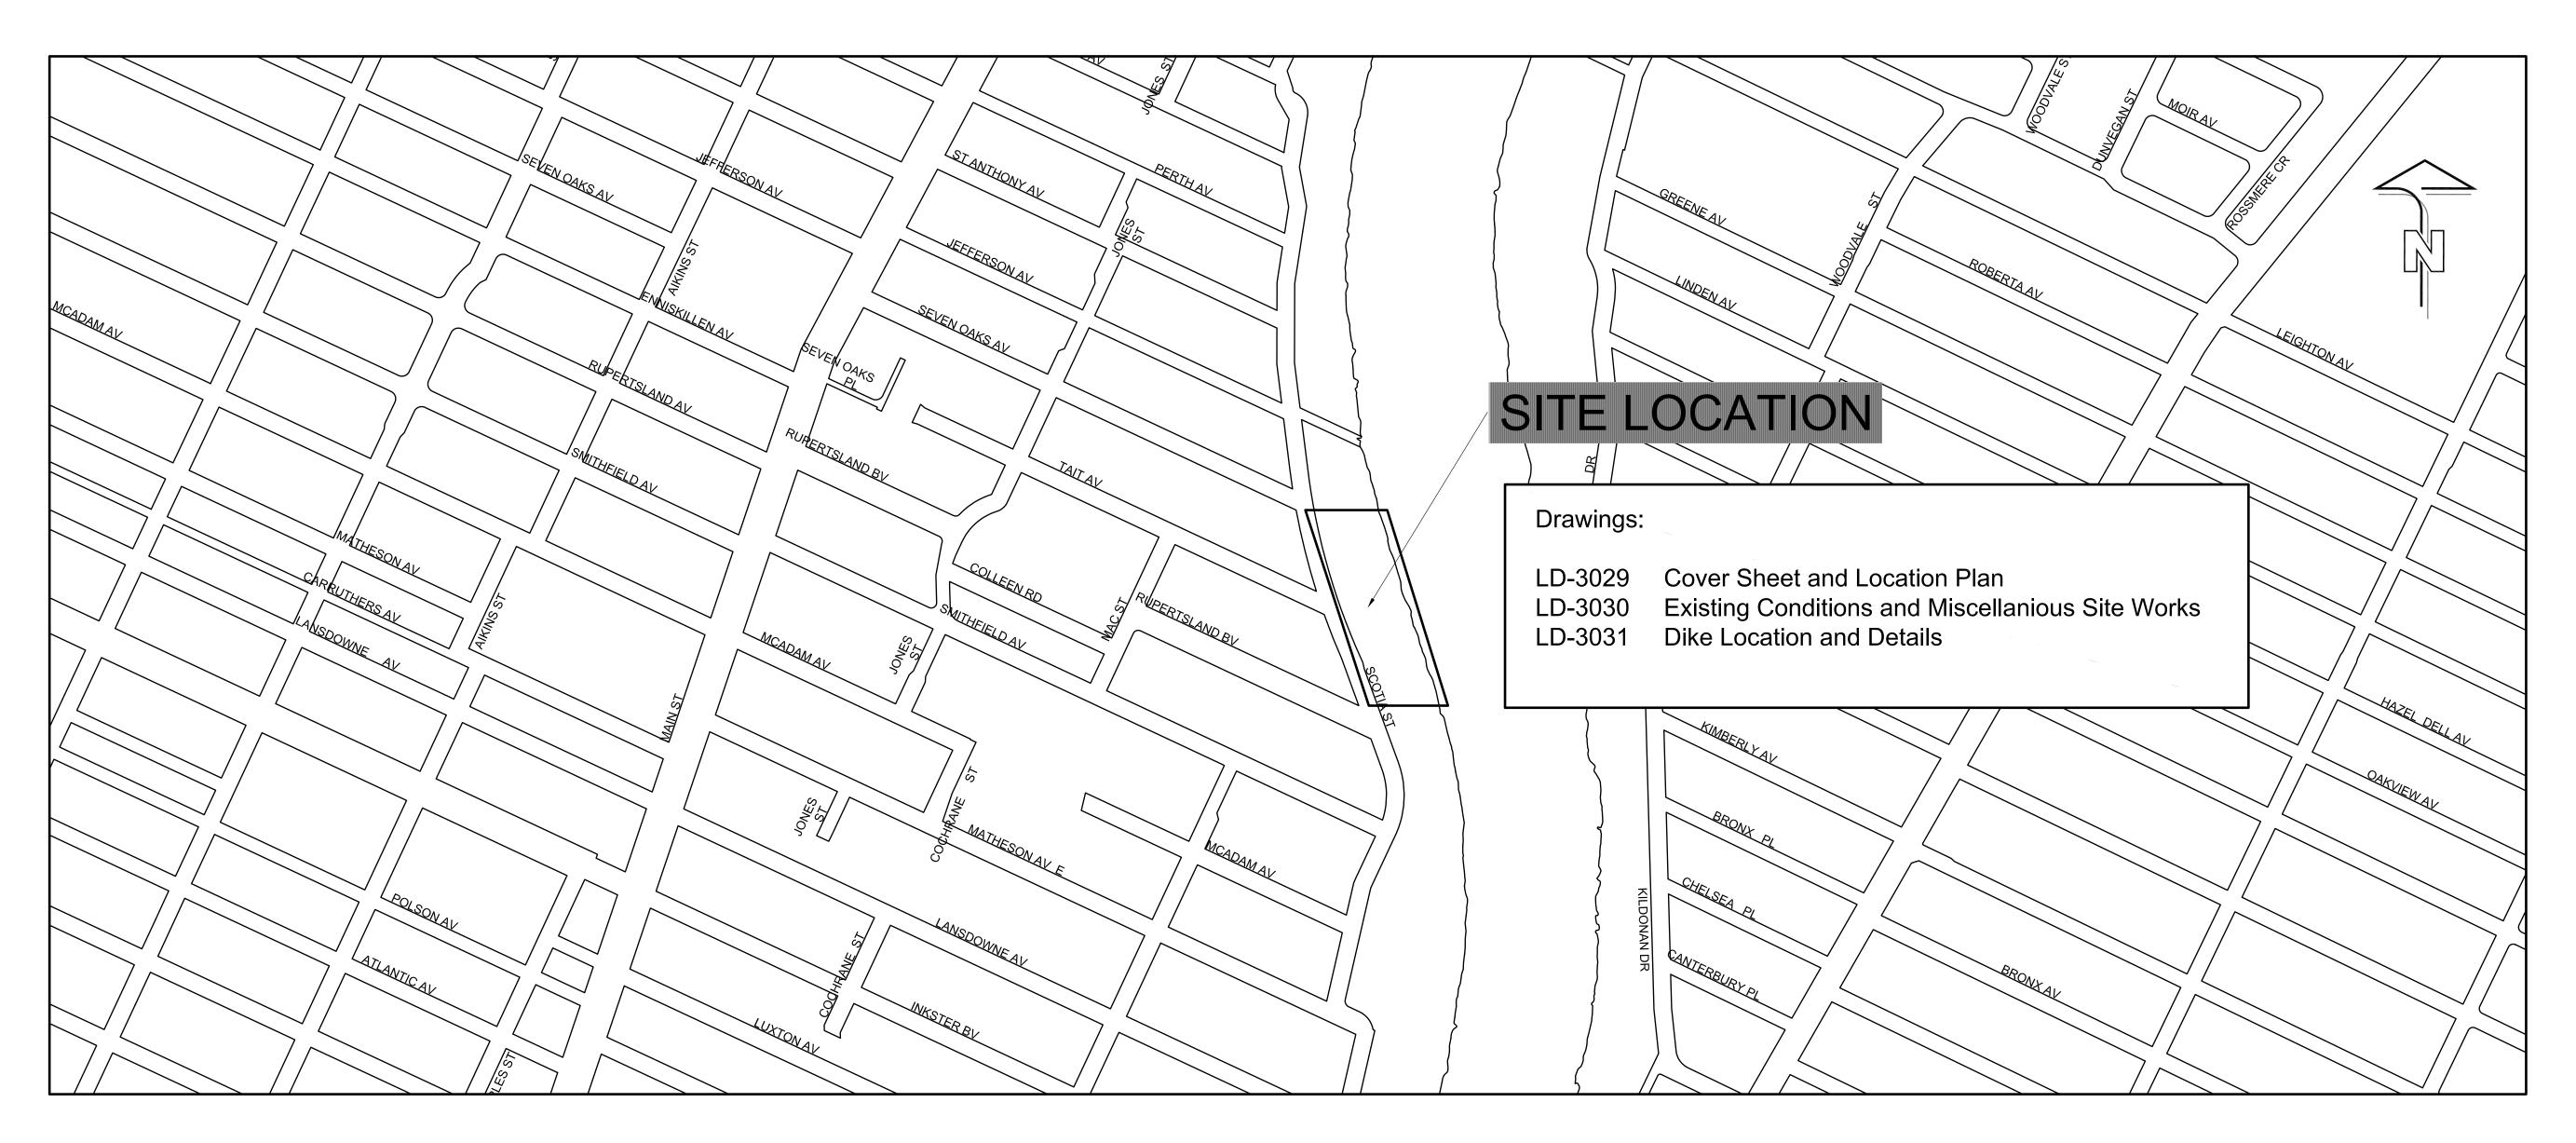

www.umagroup.com
2004 UMA ENGINEERING LTD. ALL RIGHTS RESERVED

RELEASED FOR CONSTRUCTION BY:

STREETS PROJECT ENGINEER

ATE

COVER SHEET AND LOCATION PLAN

CITY DRAWING NO. LD-3029 CONSULTANT NO.