

GORDON BELL
SCHOOL

ATHLETIC
FIELD

NEW DUMOR BENCH WITH RECYCLED PLASTIC SLATS (3)

EXISTING POSTS (2)

NEW ASPHALT

NEW DUMOR WASTE RECEPTACLE WITH RECYCLED PLASTIC LATHING (2)

SOD

EXISTING SIDEWALK TO BE RETAINED

NEW DUMOR PICNIC TABLE WITH RECYCLED PLASTIC SLATS & TABLE TOP, ON GRAVEL PAD (5)

EXISTING TREES TO BE RETAINED


EXISTING FENCE TO BE REMOVED

TREX RECYCLED PLASTIC / WOOD BENCHING 1m WIDE

PRECAST CONCRETE PLANTER (PISA II STYLE) 36" HIGH


PRECAST CONCRETE PLANTER (PISA II STYLE) 18" HIGH

GRAVEL PAD, 1.8m WIDE, TO ACT AS A BUFFER BETWEEN PLANTER AND EXISTING 10' HIGH FENCE

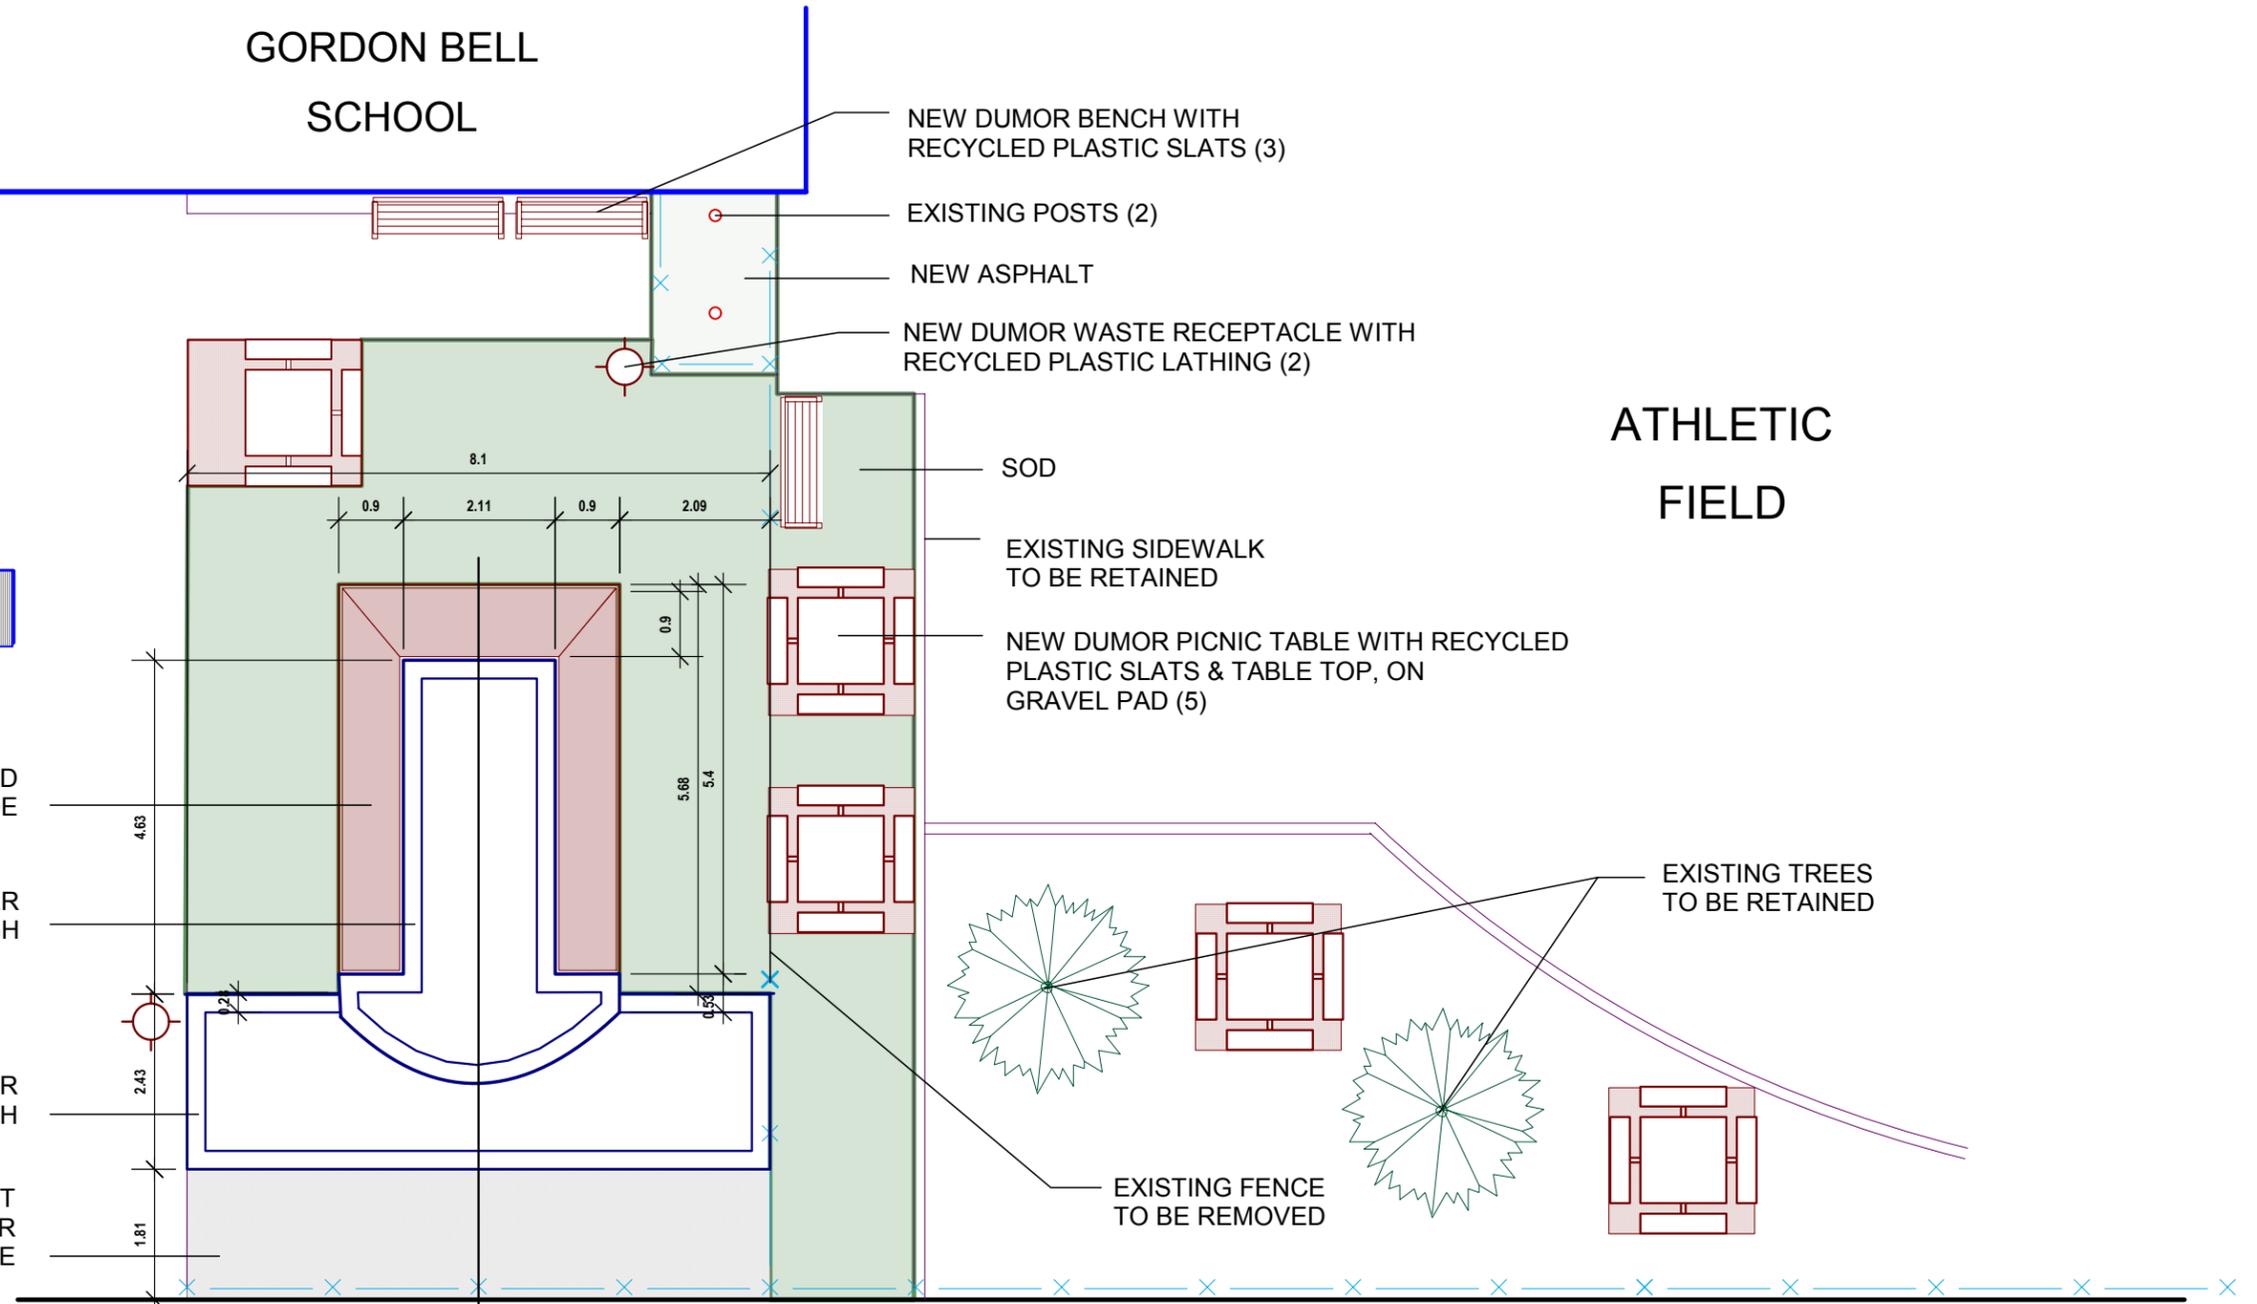

BROADWAY

All dimensions shown are in meters

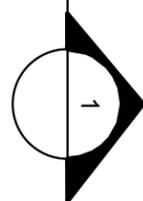

LOCATION OF UNDERGROUND STRUCTURES AS SHOWN ARE BASED ON THE BEST INFORMATION AVAILABLE BUT NO GUARANTEE IS GIVEN THAT ALL EXISTING UTILITIES ARE SHOWN OR THAT THE GIVEN LOCATIONS ARE EXACT. CONFIRMATION OF EXISTENCE AND EXACT LOCATION OF ALL SERVICES MUST BE OBTAINED FROM THE INDIVIDUAL UTILITIES BEFORE PROCEEDING WITH CONSTRUCTION.



THE CITY OF WINNIPEG
Planning, Property and Development Department
Planning and Land Use Division
Unit 15 - 30 Fort Street, Winnipeg, MB, (R3C 4X5)

DESIGNED BY	SF	CHECKED BY	APPROVED BY
DRAWN BY	VC/ SF/ SV	RELEASED FOR CONSTRUCTION	
HORIZ. SCALE	1 : 100		
VERT. SCALE			
DATE	JULY/04	MANAGER, PLANNING AND LAND USE DIVISION	DATE

DRAWING TITLE
**GORDON BELL SCHOOL
LAYOUT AND MATERIALS PLAN**

CAD DRAWING NO.

DRAWING NO.

G.XX-X