


GORDON BELL SCHOOL

PLANT SPECIFICATION LIST

| Quantity | Type | Common Name | Botanical Name | Size | Remarks |
|----------|--------------|----------------------|-------------------------------------|-----------------------------|--|
| 1 | Tree | little-leaf linden | <i>Tilia cordata</i> | 2-2.5" cal. 3.5-4.0m ht. | Specimen; B&B, upright pyramidal form |
| 2 | Tree | amur chokecherry | <i>Prunus maackii</i> | 2-2.5" cal. 3.5-4.0m ht. | Specimen; B&B, upright growth habit |
| 10 | Shrub | dwarf cranberry bush | <i>Viburnum opulus 'nanum'</i> | Container, 0.3-0.4m ht. | Specimen; full spreading plants |
| 2 | Shrub | dwarf mugo pine | <i>Pinus mugo pumilio</i> | Container, 0.4-0.5m ht. | Specimen; low spreading and bushy plants |
| 10 | Shrub | goldflame spirea | <i>Spirea x bumalda 'goldflame'</i> | Container, 0.3-0.4m ht. | Specimen; mound-like form |
| 11 | Ground cover | day lily | <i>Heemerocallis</i> | Container, 0.2-0.3m ht. | Well-formed, upright spreading plants |

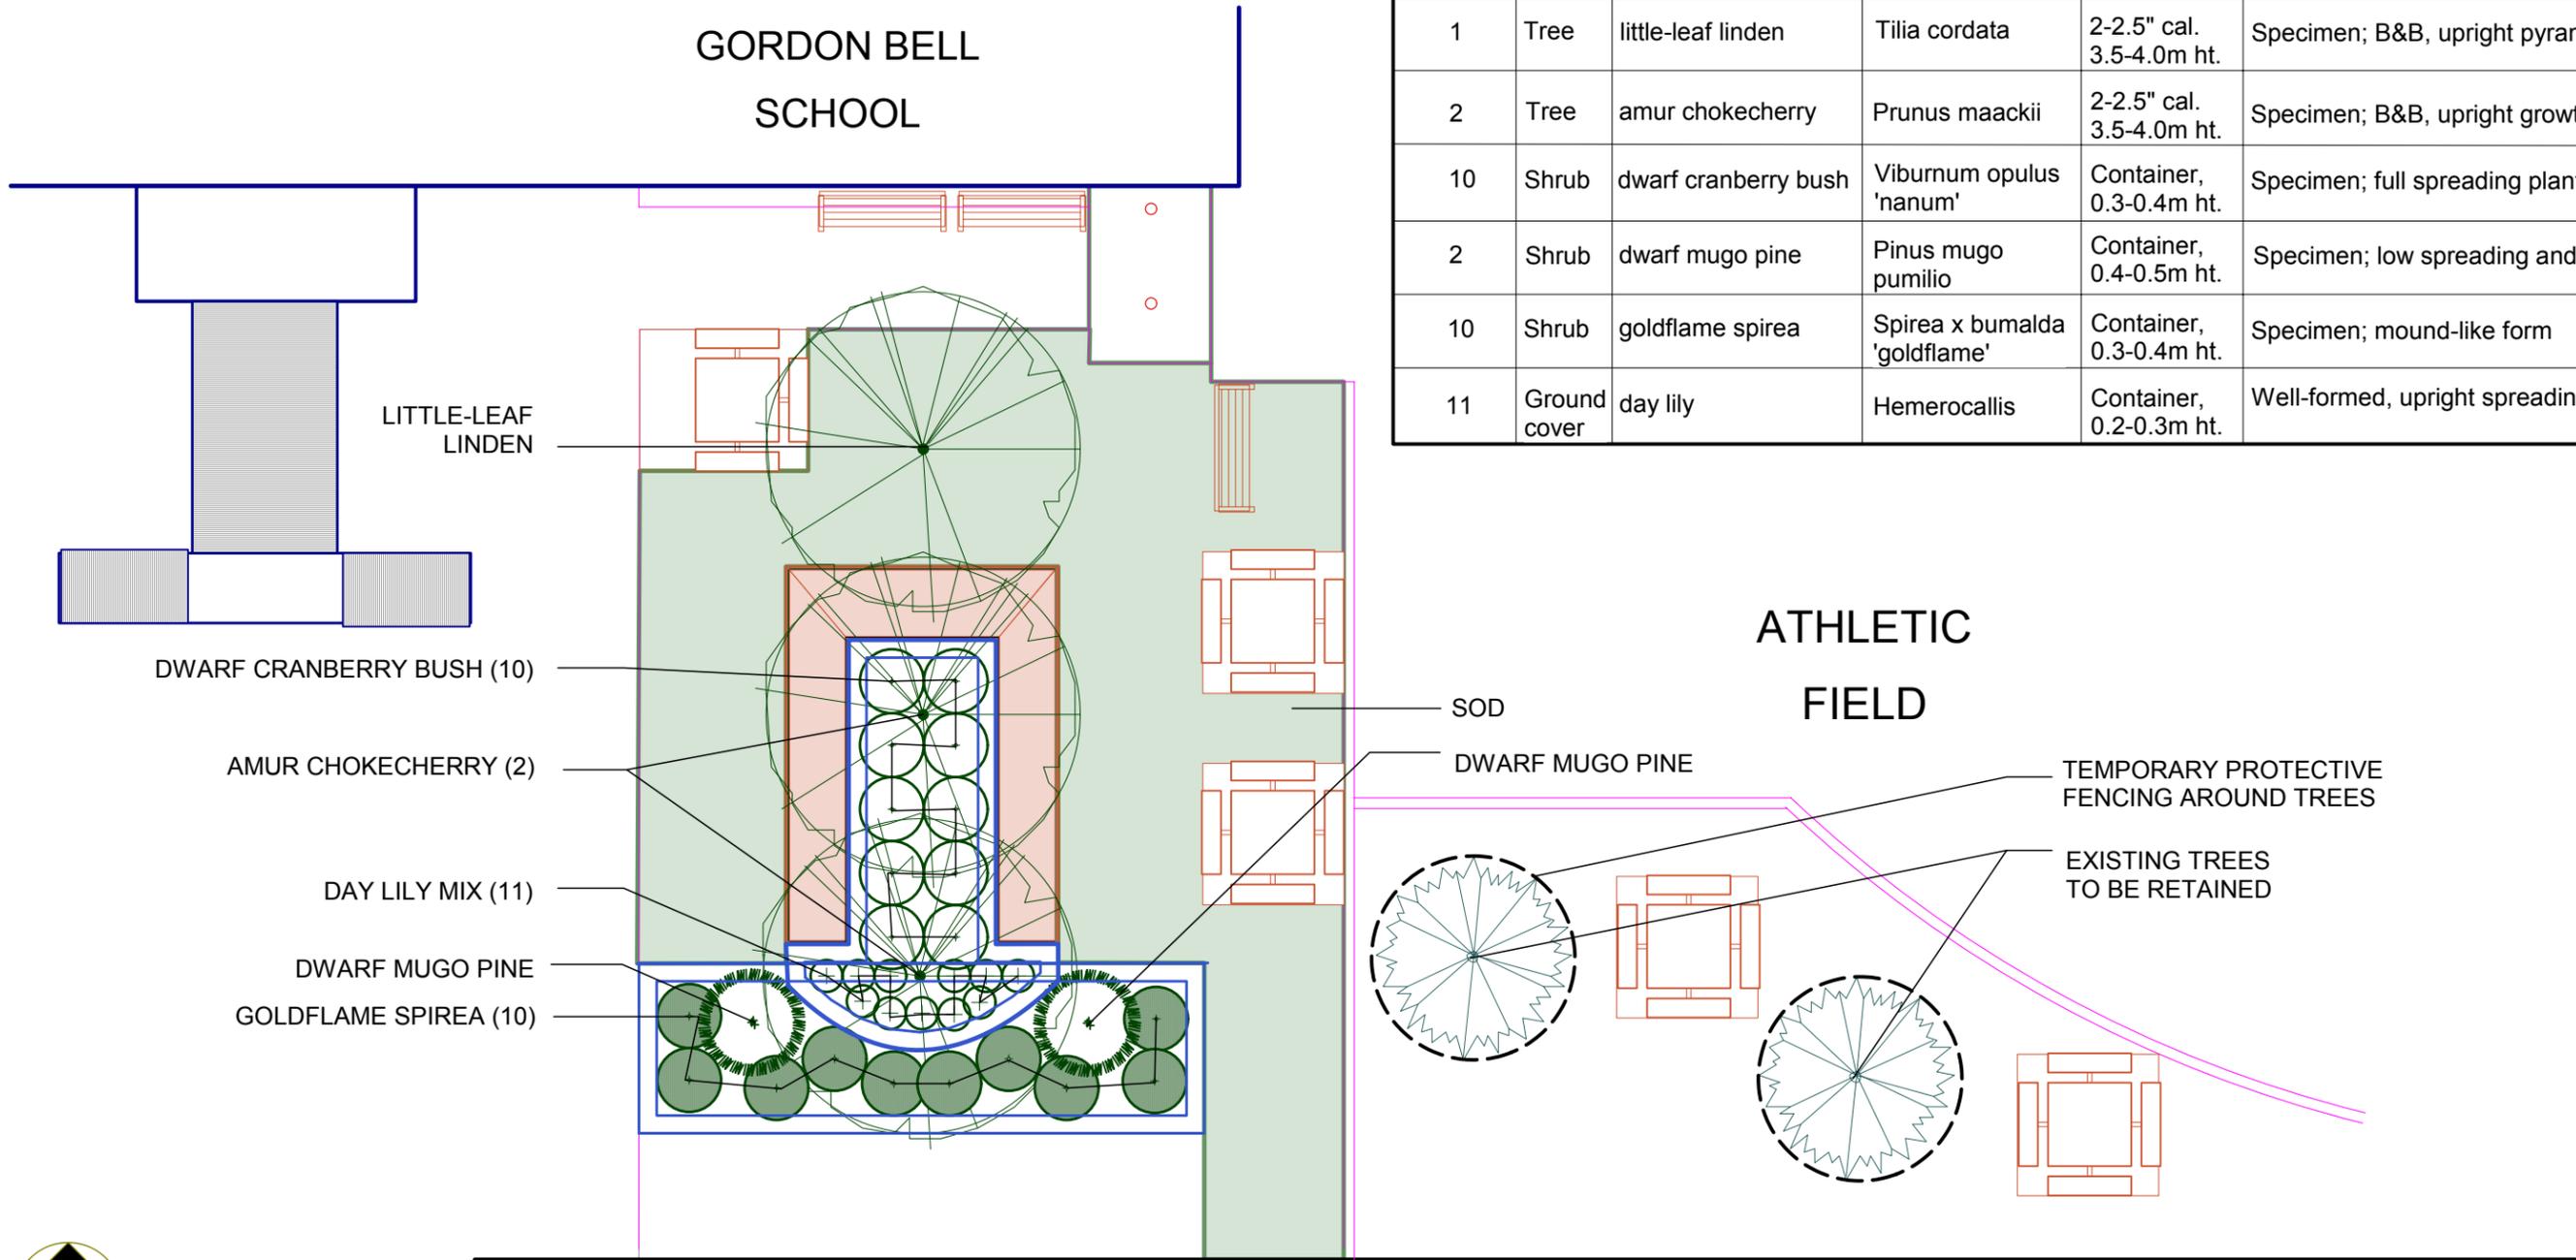

LOCATION OF UNDERGROUND STRUCTURES AS SHOWN ARE BASED ON THE BEST INFORMATION AVAILABLE BUT NO GUARANTEE IS GIVEN THAT ALL EXISTING UTILITIES ARE SHOWN OR THAT THE GIVEN LOCATIONS ARE EXACT. CONFIRMATION OF EXISTENCE AND EXACT LOCATION OF ALL SERVICES MUST BE OBTAINED FROM THE INDIVIDUAL UTILITIES BEFORE PROCEEDING WITH CONSTRUCTION.



THE CITY OF WINNIPEG
 Planning, Property and Development Department
 Planning and Land Use Division
 Unit 15 - 30 Fort Street, Winnipeg, MB, (R3C 4X5)

| | | | |
|--------------|------------|--|-------------|
| DESIGNED BY | SF | CHECKED BY | APPROVED BY |
| DRAWN BY | VC/ SF/ SV | RELEASED FOR CONSTRUCTION | |
| HORIZ. SCALE | 1 : 100 | | |
| VERT. SCALE | | | |
| DATE | JULY/04 | MANAGER, PLANNING AND LAND USE DIVISION | DATE |

DRAWING TITLE
**GORDON BELL SCHOOL
 PLANTING PLAN**

CAD DRAWING NO.
 DRAWING NO.
G.XX-X