


● Not working old lighting fixture in paint booth #1 to be replaced with old, CSA approved lighting fixtures from paint booths #2 and #3 (as per Alternative B)

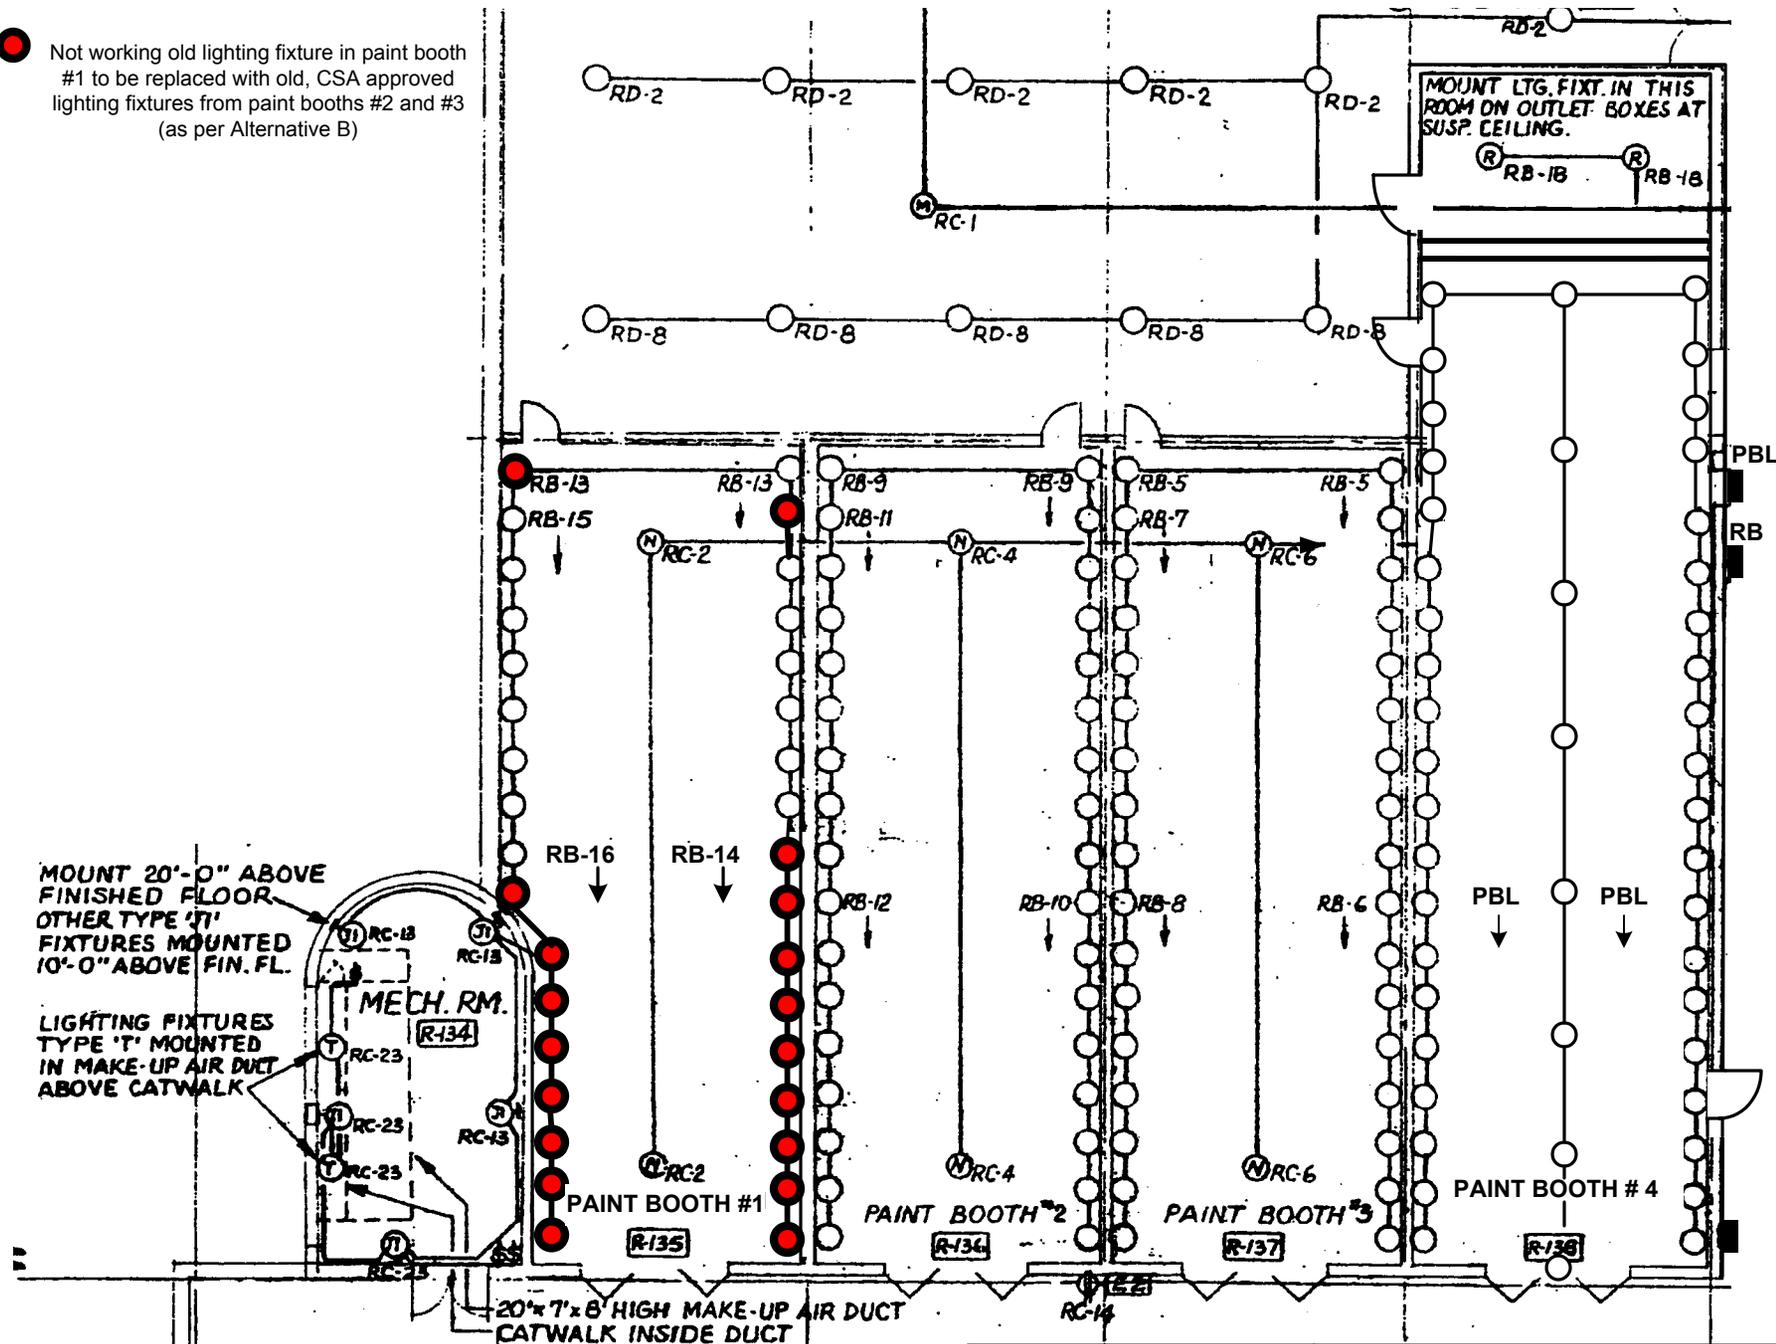

WINNIPEG TRANSIT
DEPARTMENT
421 Osborne Street
Winnipeg MB R3L 2A2
Tel: 986-5812 / 479-5430
Fax 453-7385
avecherya@winnipeg.ca

**LIGHTING SYSTEM UPGRADE
PAINT BOOTHS # 1. ALTERNATIVE B**

Drawn by A Vecherya	Approved by	Reference
File No E1.1	Date Sept 30, 2004	Electrical existing