




PLAN AT ELEV 228.00

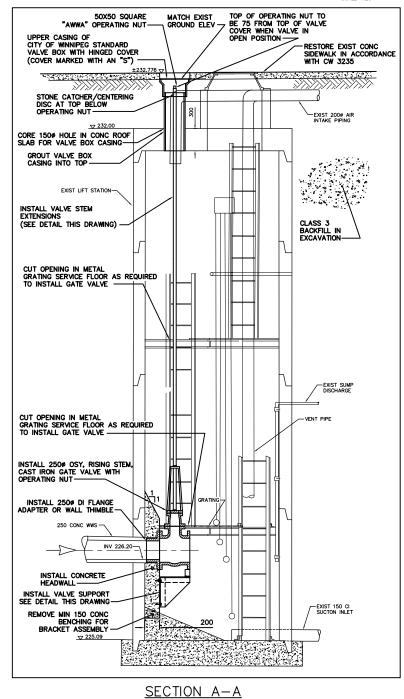

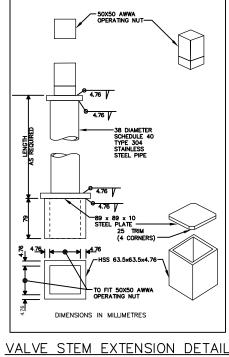


CONSTRUCTION NOTES:

- 1. ALLOWABLE SHUTDOWN TIME : 3.6 HOURS (APPROXIMATE)
- 2. CRITICAL BASEMENT ELEVATION: 228.742
- 3. ALL NUTS, BOLTS, ANCHORS, AND FASTENERS TO BE ASTM A276 TYPE 316 STAINLESS STEEL.
- 4. ALL STRUCTURAL STEEL TO BE ASTM A240 TYPE 304 STAINLESS STEEL.
- 5. EXCAVATION TO BE BACKFILLED WITH CLASS 3 OR 5 BACKFILL IN ACCORDANCE CW 2030 AND SD-002.
- 7. INSTALL RISER SECTIONS IN ACCORDANCE WITH CW 2130.
- 8. PROVIDE TEMPORARY PUMPING OF WASTEWATER FLOW DURING CONSTRUCTION.
- 9. DO NOT REMOVE EXISTING TREES. PROVIDE TREE PROTECTION IN ACCORDANCE WITH SPECIFICATIONS.

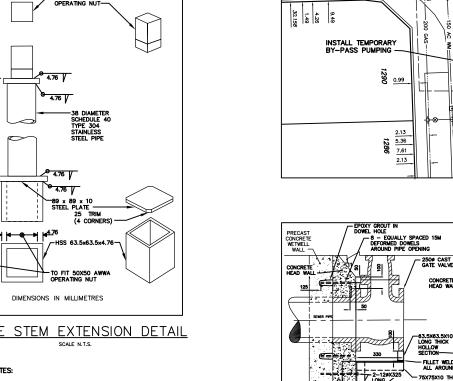

35-024

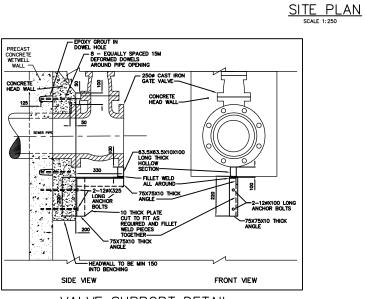

2.13 7.25

350X1275 CONC WWS (ABAND)

— − −450 CONC WWS

INSTALL TEMPORARY BY-PASS PUMPING DISCHARGE PIPE IN EXIST 200 OVERFLOW PIPE

S

B

VALVE SUPPORT DETAIL SCALE N.T.S.

METRIC

WARNING

IF POWER EQUIPMENT OR EXPLOSIVES ARE TO BE USED FOR EXCAVATION ON THIS PROJECT THE CONTRACTOR MUST:

1) NOTIFY THE GAS COMPANY OF THE PROPOSED LOCATION OF EXCAVATION.

2) TAKE PRECAUTION TO AVOID DAMAGE TO GAS COMPANY INSTALLATIONS.

SEE PROVINCIAL REGULATION 210/72 FOR DETAILS

ELEV. 230.714				CITY OF WINNIPEG			ENGINEER 3 SEAL	
				WATER AND WASTE ENGINEERING DIVISION				ORIGINAL SIGNED BY K.R. ZUREK
				DESIGNED BY	DB	CHECKED BY	TW	04/12/06
				DRAWN BY	WKT/CJH	APPROVED BY	KZ	
				SCALE	AS SHOWN	RELEASED FOR		
				SCALE	AS SHOWN	CONSTRUCTION		BID OPPORTUNITY: 579-2004
								FILENAME: 05528.dwg
NO.	REVISIONS	DATE	BY	DATE	2004.12.03	DATE		PLOT DATE: 2004 12 06

THE CITY OF WINNIPEG WATER AND WASTE DEPARTMENT Winnipeg

2004 WASTEWATER PUMPING STATIONS INLET CONTROL VALVE INSTALLATIONS

30.171 3.50 5.49

8.53

PANDORA AVE W

- Install 2500 gate valve of the inexist wet well see detail this drawing of the inexistence of the inexistence of the inexis of

-250 CONC CB LEAD -

PANDORA WASTEWATER

-250 AC WWS

- INSTALL TEMPORARY PLUG

PUMPING STATION

RIM 232.74 INV W 226.20

737

733 9.14 3.97 2.13

730

POLICE STATION

20.0

---250 CONC WWS---

10.0

15.0

PANDORA WASTEWATER **PUMPING STATION**

05528