




1 TREE PIT / PLANTING DETAIL
L3

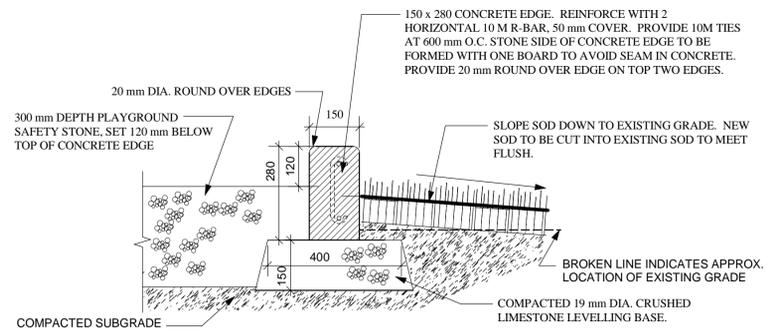


8 SWING CONCRETE EDGE SECTION
L3 Scale: 1:10

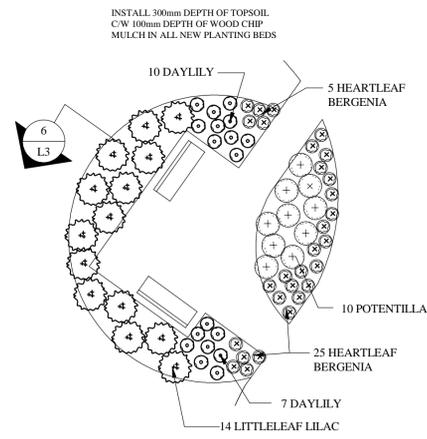


2 CENTRAL PATIO PLANTING PLAN
L3 Scale: 1:100

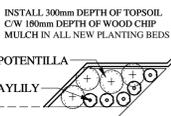


3 ENTRANCE PLANTING PLAN
L3 Scale: 1:100

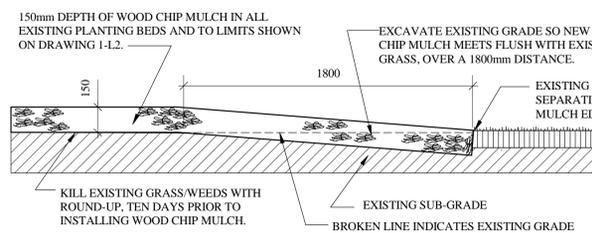


5 WOOD CHIP MULCH SECTION
L3 Scale: 1:20

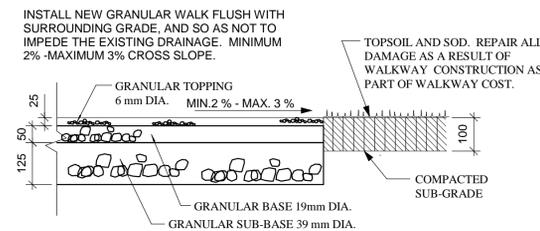

4 GRAVEL WALKWAY SECTION
L3 Scale: 1:10

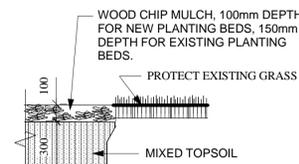

6 NEW SHRUB BED SECTION
L3 Scale: 1:20

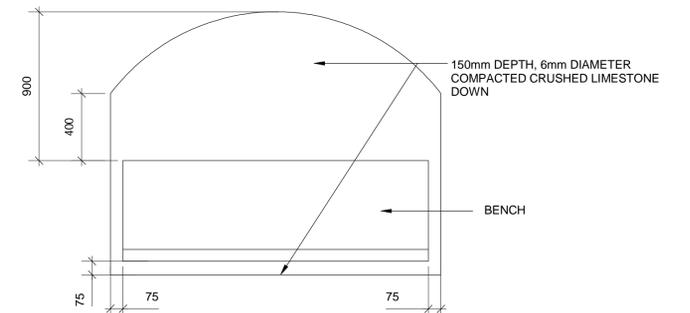

7 GRANULAR BENCH PAD LAYOUT
L3 Scale: 1:20

RELEASED FOR CONSTRUCTION
MANAGER PARKS & OPEN SPACE DIVISION

Manitoba Association of Landscape Architects
KEN RECH
number no. 45

PROJECT TITLE	NO.	REVISIONS	BY	DATE
ST GEORGE PARK				
	KEN RECH LANDSCAPE ARCHITECTS INC. 1480 Wellington Crescent Winnipeg Manitoba Fax 489-6852 R3N 0B3 Tel(204) 489-6616			
DRAWING TITLE	DRAWN BY	SCALE	SHEET NO.	
MISCELLANEOUS DETAILS	K. RECH	AS NOTED	L3	
	PRINT DATE	DATE		
	FILE NO.	REVISION		
	04-010-O	0		