


THE CITY OF WINNIPEG

PUBLIC WORKS DEPARTMENT ENGINEERING DIVISION

WIHURI ROAD

PETER AVENUE TO SASKATCHEWAN AVENUE NEW TRANSPORTATION FACILITY ROAD CONSTRUCTION, LAND DRAINAGE SEWER, AND ASSOCIATED WORKS

BID OPPORTUNITY NO. 225-2005

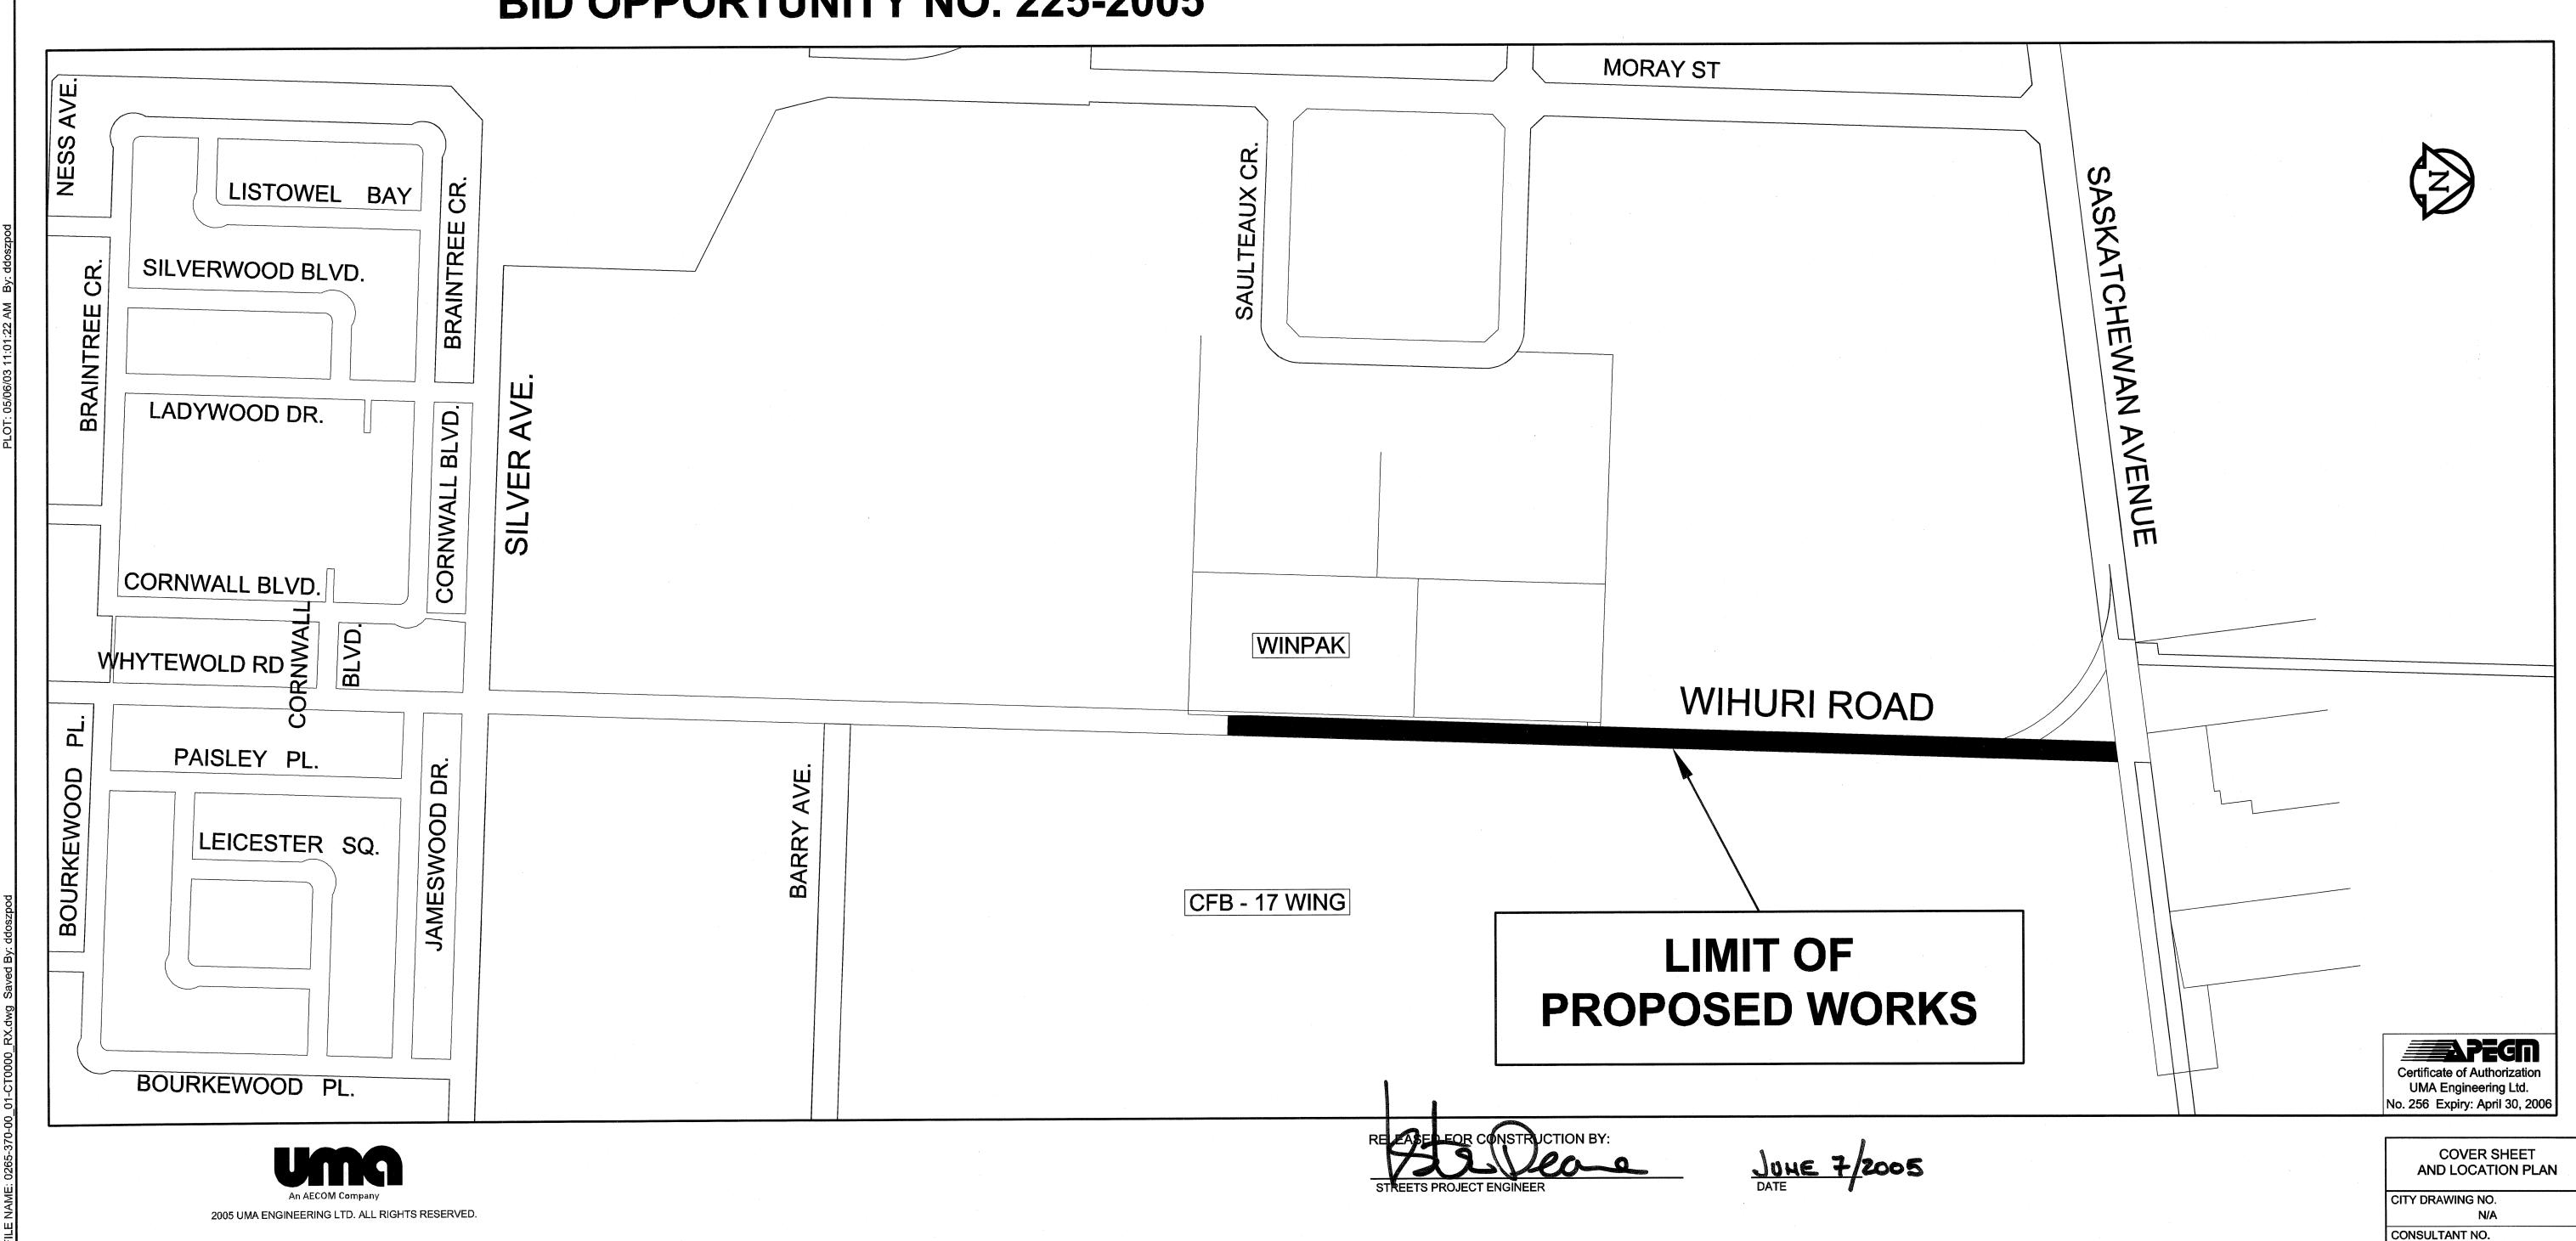

0265-370-00