


**LOCATION PLAN**  
N.T.S.

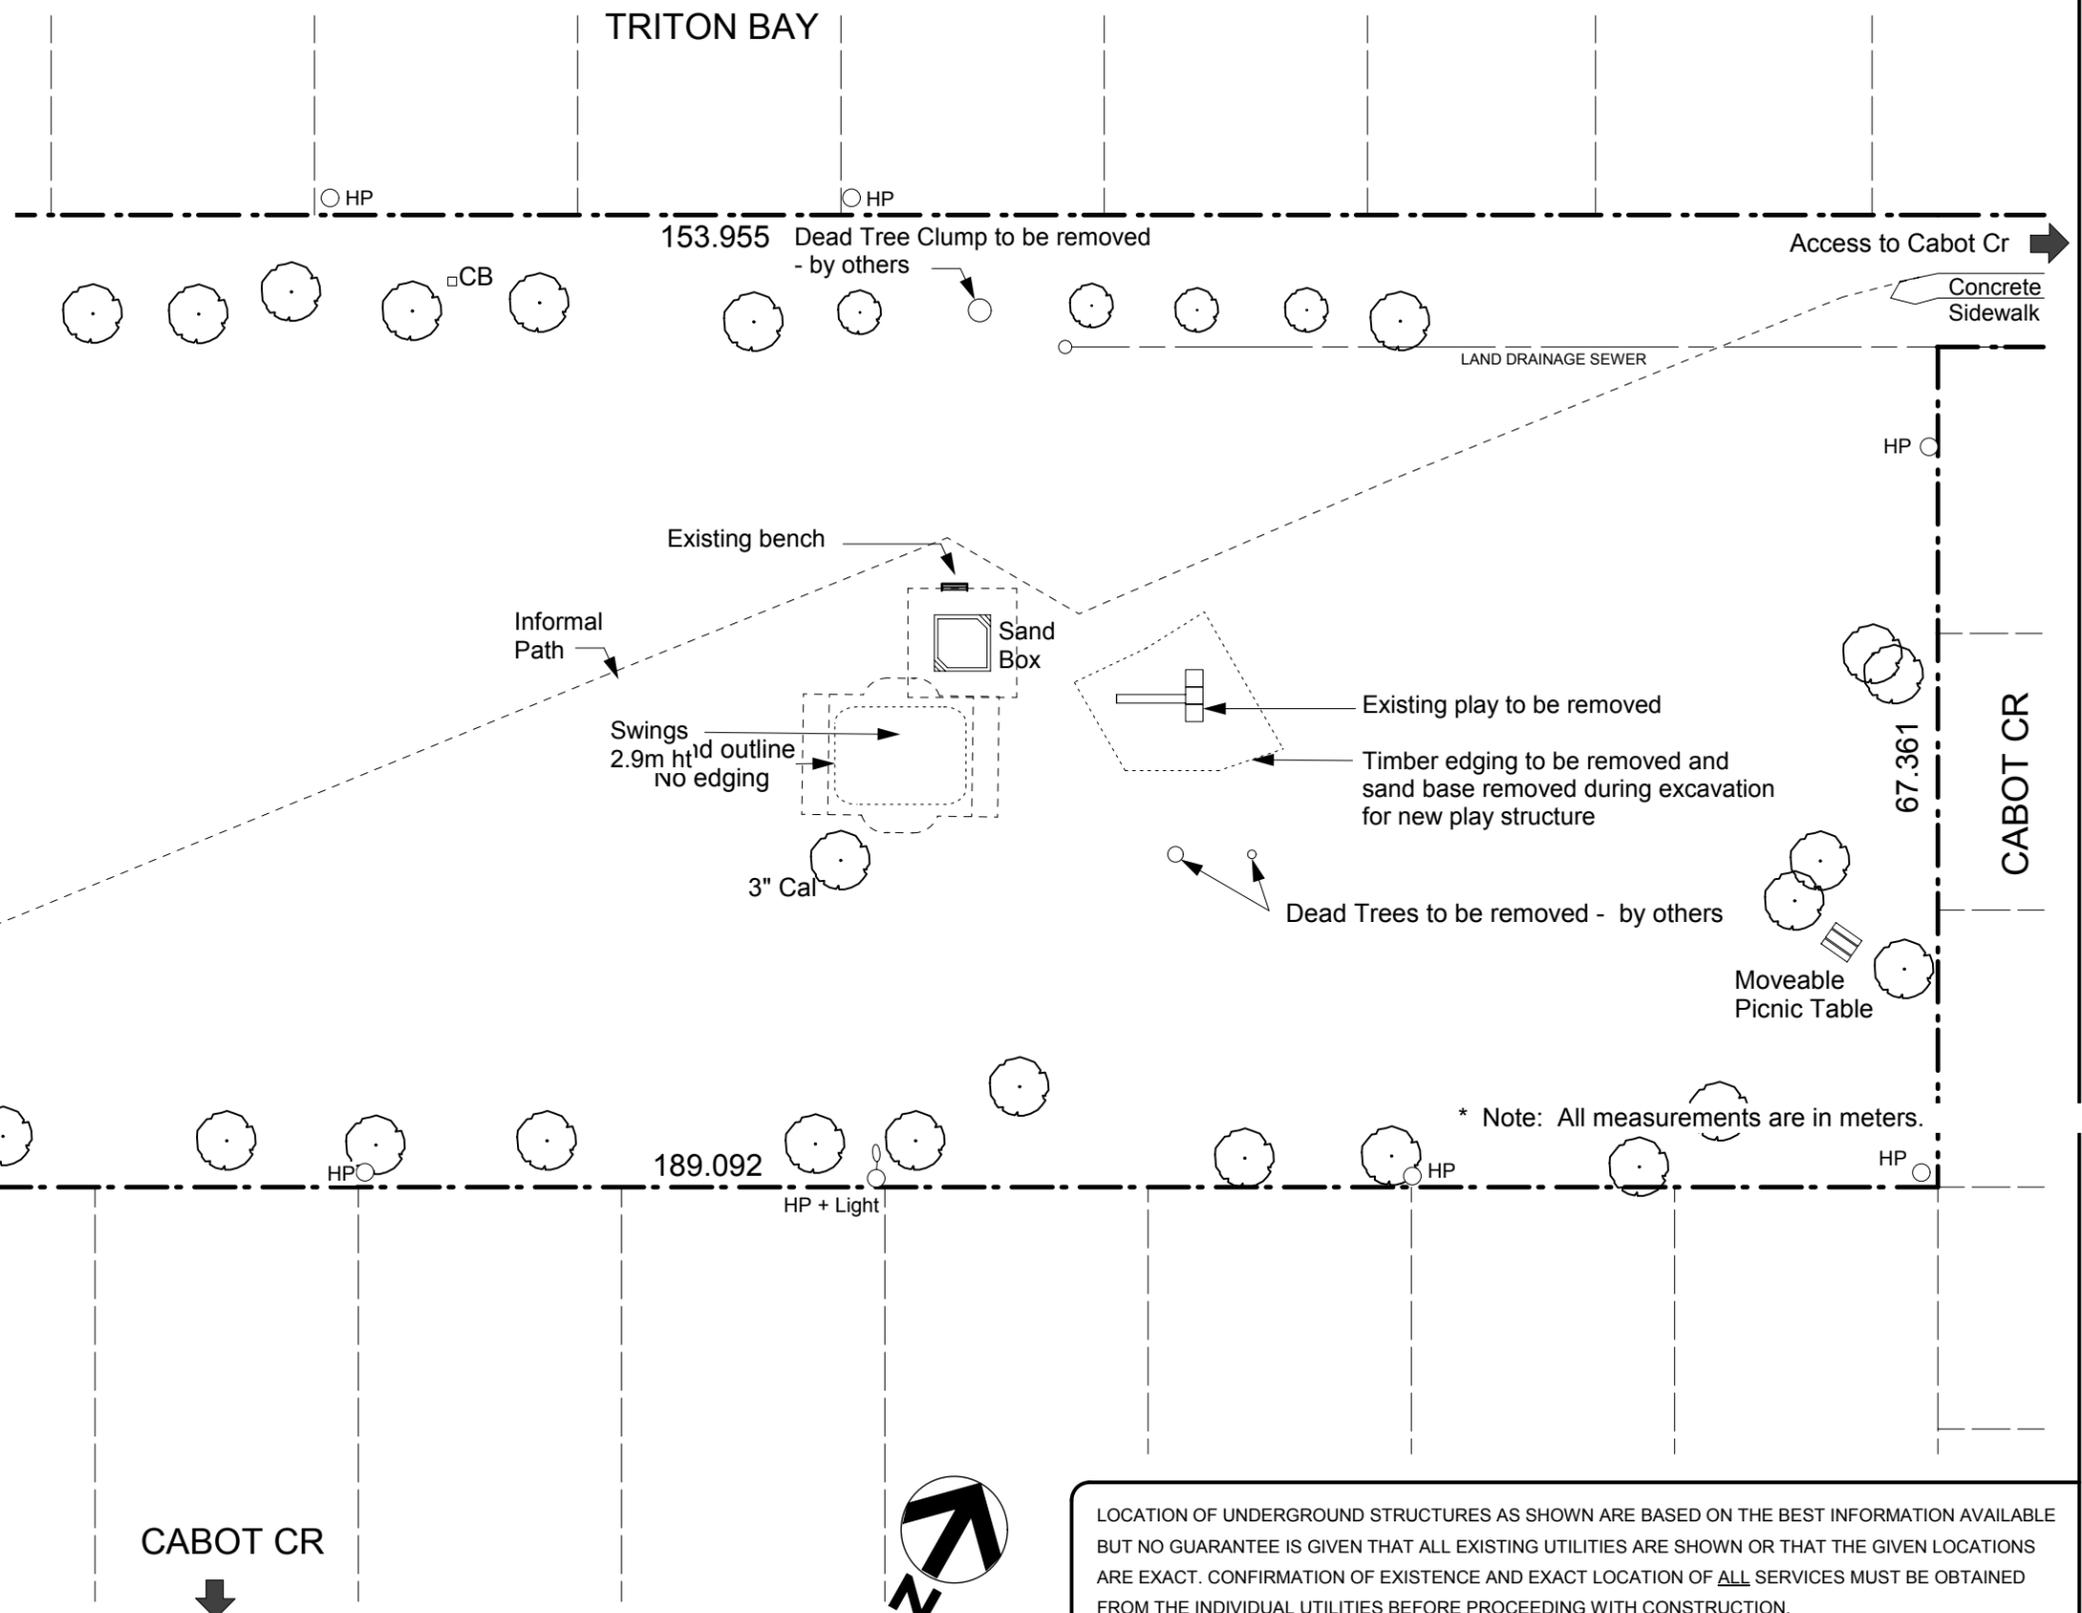

LOCATION OF UNDERGROUND STRUCTURES AS SHOWN ARE BASED ON THE BEST INFORMATION AVAILABLE BUT NO GUARANTEE IS GIVEN THAT ALL EXISTING UTILITIES ARE SHOWN OR THAT THE GIVEN LOCATIONS ARE EXACT. CONFIRMATION OF EXISTENCE AND EXACT LOCATION OF ALL SERVICES MUST BE OBTAINED FROM THE INDIVIDUAL UTILITIES BEFORE PROCEEDING WITH CONSTRUCTION.



THE CITY OF WINNIPEG  
Planning, Property and Development Department  
Planning and Land Use Division  
Unit 15 - 30 Fort Street, Winnipeg, MB, (R3C 4X5)

DESIGNED BY	ST/DB	CHECKED BY	DB	APPROVED BY
DRAWN BY	ST/DB	RELEASED FOR CONSTRUCTION		
HORIZ. SCALE	1 : 500			
VERT. SCALE				
DATE	JUNE/04	MANAGER, PLANNING AND LAND USE DIVISION	DATE	

DRAWING TITLE  
**PULBERRY PARK (CABOT PARK)  
EXISTING CONDITIONS**

CAD DRAWING NO.  
DRAWING NO.  
**P.46 - A**