


① Administration building. Basement
 Timekeepers office – 384 sq. ft

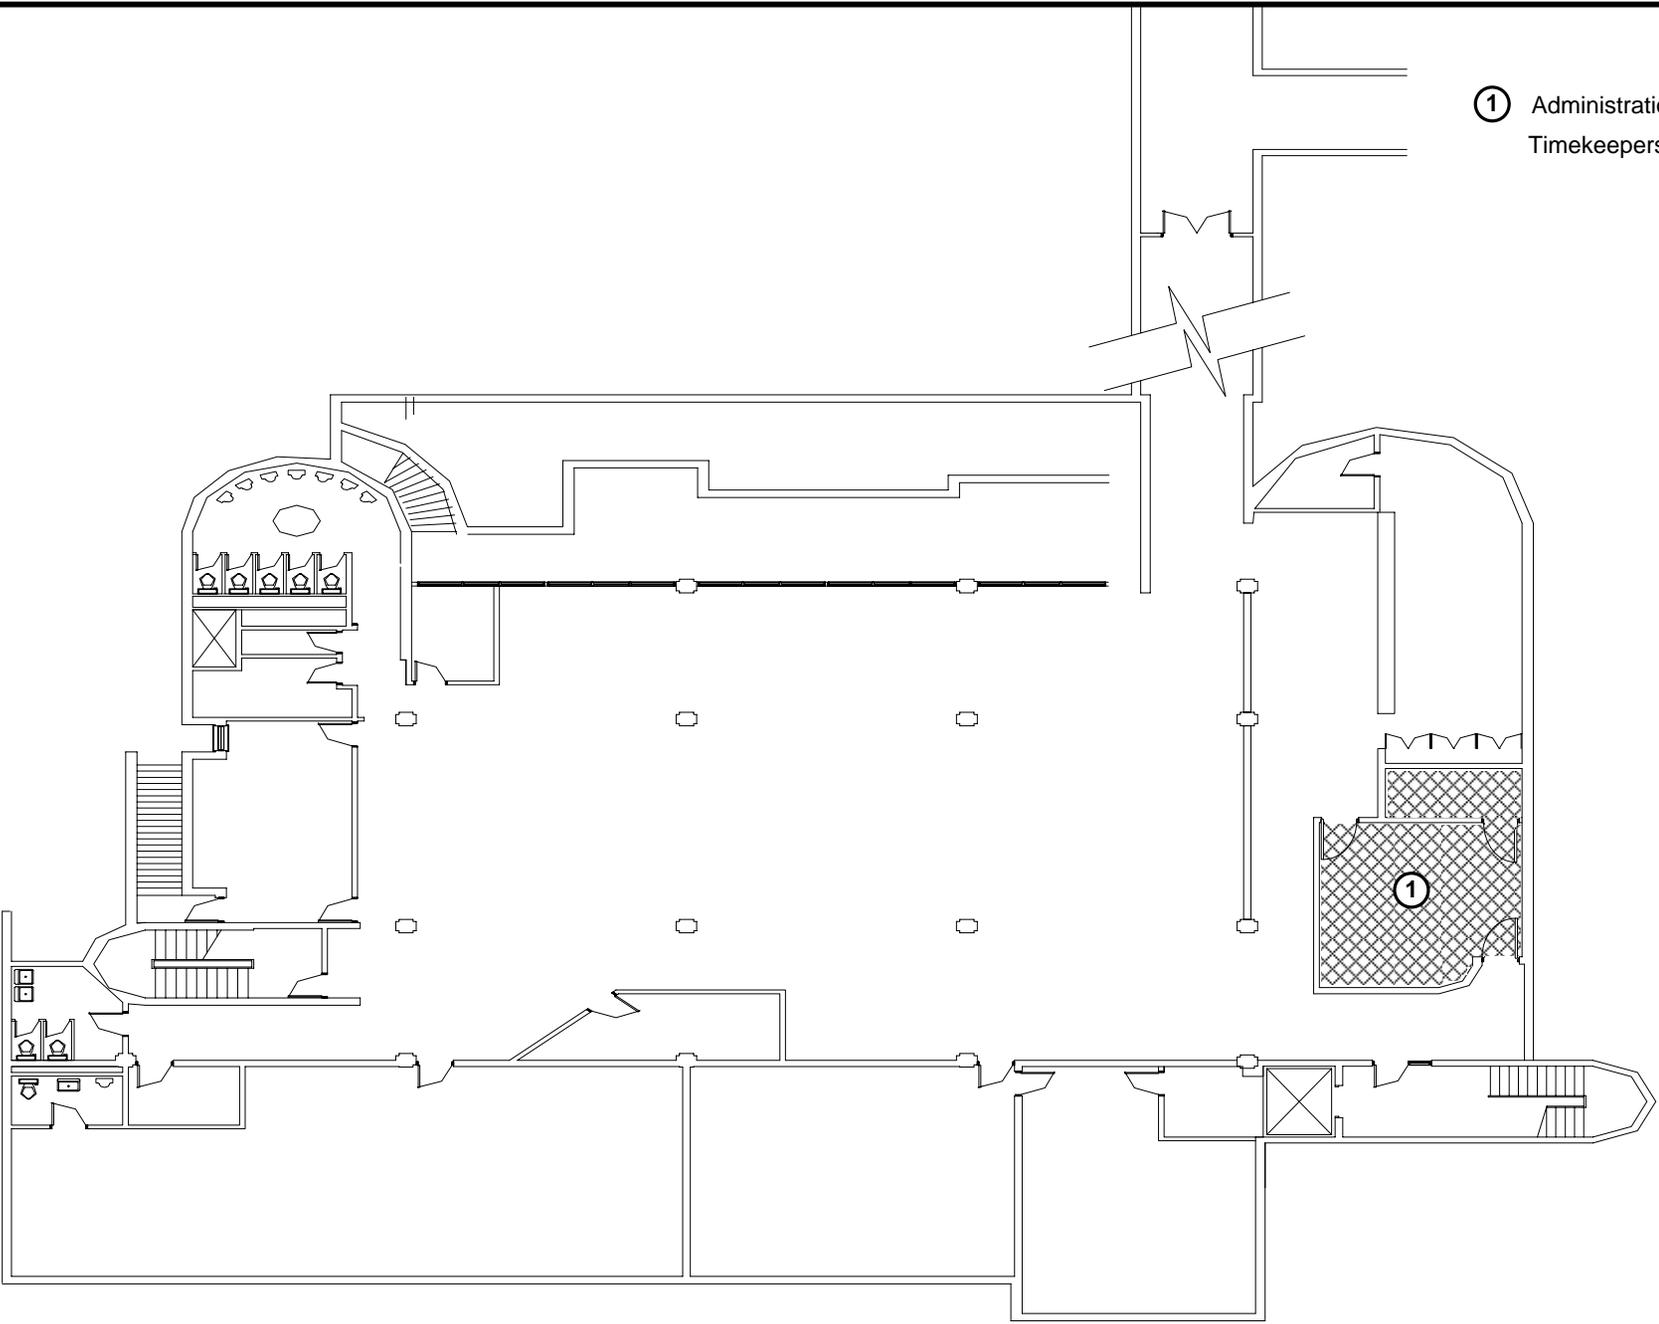

WINNIPEG TRANSIT DEPARTMENT 421 Osborne Street Winnipeg MB R3L 2A2 Tel: 986-5812 / 479-5430 avecherya@winnipeg.ca		
PROJECT PROVISION OF BUILDING CLEANING SERVICES AT WINNIPEG TRANSIT DEPARTMENT, 421 OSBORNE STREET		
SHEET TITLE WINNIPEG TRANSIT ADMINISTRATION BUILDING. BASEMENT		
DRAWN BY AV	CHECKED BY	APPR. BY
eFILE 336-2005 DRAWING A-1.a-RO	PROJECT No 336-2005	
DATE 2005. 08.26	SCALE NTS	
SHEET No A-1.a		