


- ① Offices
- ② Conference room
- ③ Men's washroom
- ④ Women's washroom
- ⑤ Janitorial room
- ⑥ Photo copy equip. room
- ⑦ Stairway – West side
- ⑧ Stairway – East side
- ⑨ Elevator
- ⑩ Hallway

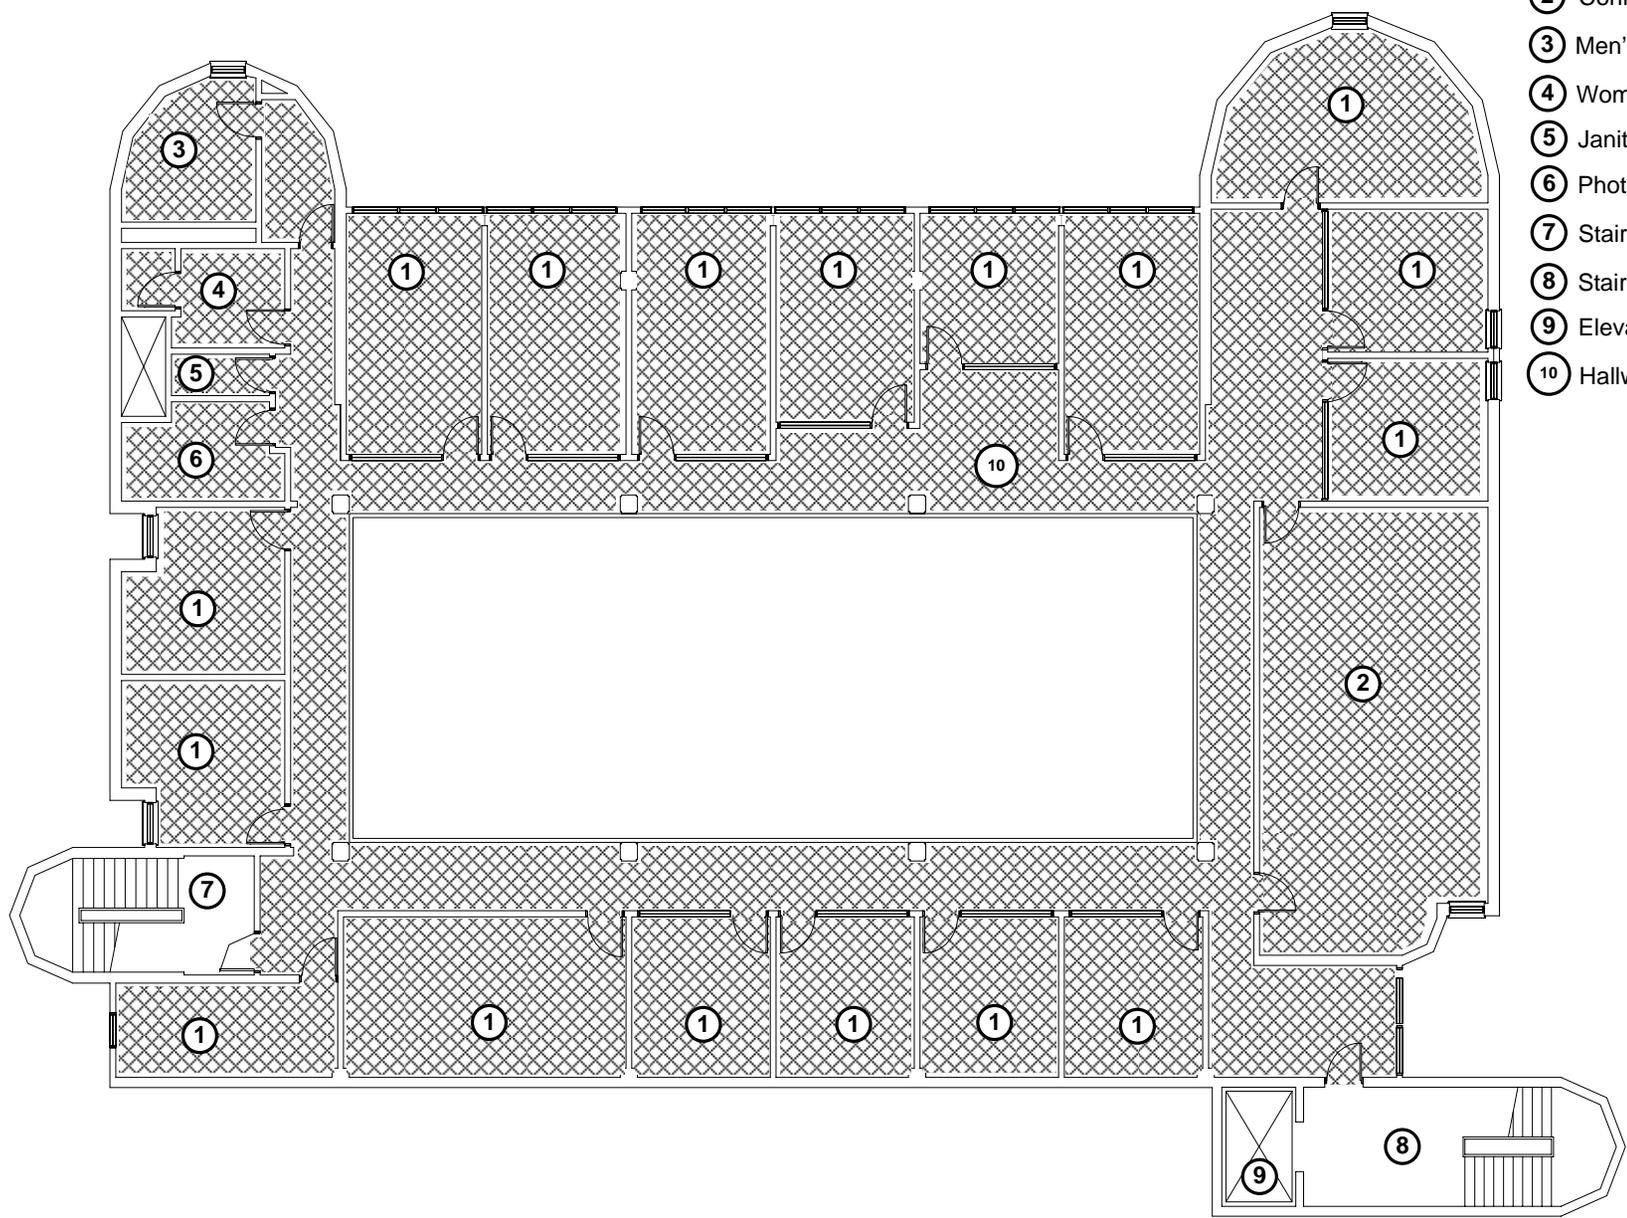

**ADMINISTRATION BUILDING -
SECOND FLOOR – 6,324 sq. ft**

WINNIPEG TRANSIT DEPARTMENT 421 Osborne Street Winnipeg MB R3L 2A2 Tel: 986-5812 / 479-5430 avecherya@winnipeg.ca		
PROJECT PROVISION OF BUILDING CLEANING SERVICES AT WINNIPEG TRANSIT DEPARTMENT, 421 OSBORNE STREET		
SHEET TITLE ADMINISTRATION BUILDING - SECOND FLOOR		
DRAWN BY	CHECKED BY	APPR. BY
AV		
eFILE 336-2005 DRAWING A-1.c-RO	PROJECT No 336-2005	
DATE	SCALE	
2005. 08.26	NTS	
SHEET No		A-1.c