


Typical Parapet Construction

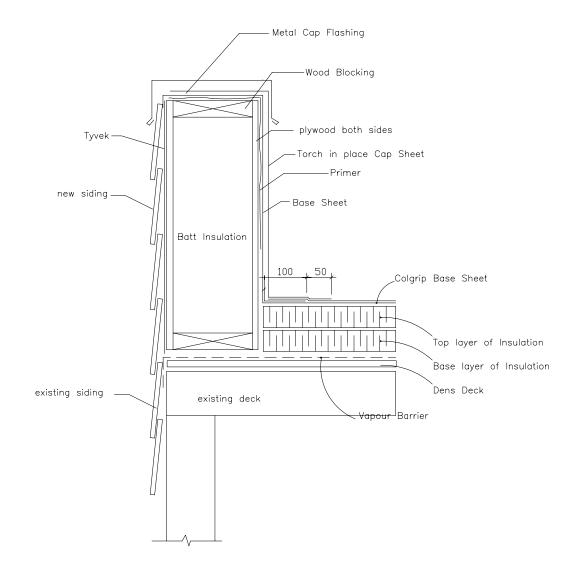

Structural Down Pipes

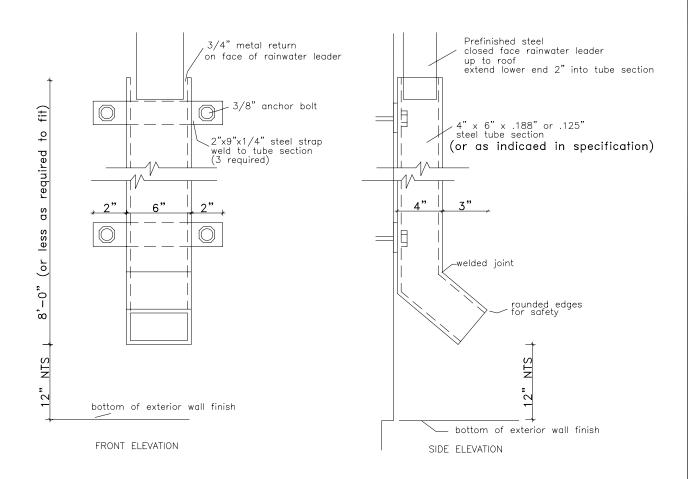

Typical Scupper

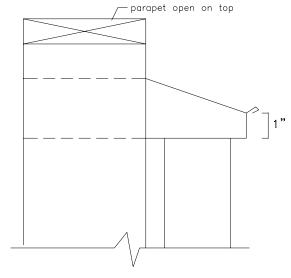

Scupper shall be 4 sided through parapet Scupper shall be minmum 8" wide x 6" high

Note: Details are to be similar for inverted roof assemblies

AGASSIZ CONSULTING GROUP

809 Pipeline Road, Winnipeg, Manitoba Phone: 697-8091 Fax: 697-8039

Project: Pembina Trails CC 6363 Rannock Winnipeg, MB

Date: June 13, 2005

Drawing No.

File no: 3748-05 | Scale: N.T.S.