

© David Wagner Associates Inc. All rights reserved. All drawings are prepared in metric units. It is to be clearly understood that the author, in producing and drawing, shall not be liable for any and all loss, damage or injury that may result from the use of these drawings, or from any claims that may result subsequent to the project being constructed and any construction on the site, whether such claims are brought by persons using the site, or by the owners or others of neighboring properties.

Should any claim be made directly against the author as a result of the drawings themselves, or as a result of the use in which the project is constructed in accordance with these drawings, or as a result of any loss, injury or damage that may be caused either on, or outside the boundaries of the property or person, the author is to be indemnified by the Owners in full, including the cost of defending any action brought against the author, or the cost of paying any settlement entered into by the author, or settling any judgments made against the author.

No reproduction may be made without the permission of the Landscape Architect and when such permission has been given, any and all designs herein are the property of the Landscape Architect. If stamped and dated, the design is the property of the Landscape Architect, and shall remain the property of the Landscape Architect in perpetuity.


This drawing shall be used for building purposes only and shall not be used for any other purpose without the written consent of the Landscape Architect.

The contractor shall check all dimensions and other data on site and report any discrepancies to the Landscape Architect.

Typical dimensions to be used in preference to those dimensions shown in this drawing are:

DATE ISSUED
August 2, 2005

LOCATION OF UNDERGROUND STRUCTURES AS SHOWN ARE BASED ON THE BEST INFORMATION AVAILABLE BUT NO GUARANTEE IS GIVEN OR THAT THE GIVEN LOCATIONS ARE EXACT. CONFIRMATION OF EXISTENCE AND EXACT LOCATION OF ALL SERVICES MUST BE OBTAINED FROM THE INDIVIDUAL UTILITIES BEFORE PROCEEDING WITH CONSTRUCTION.

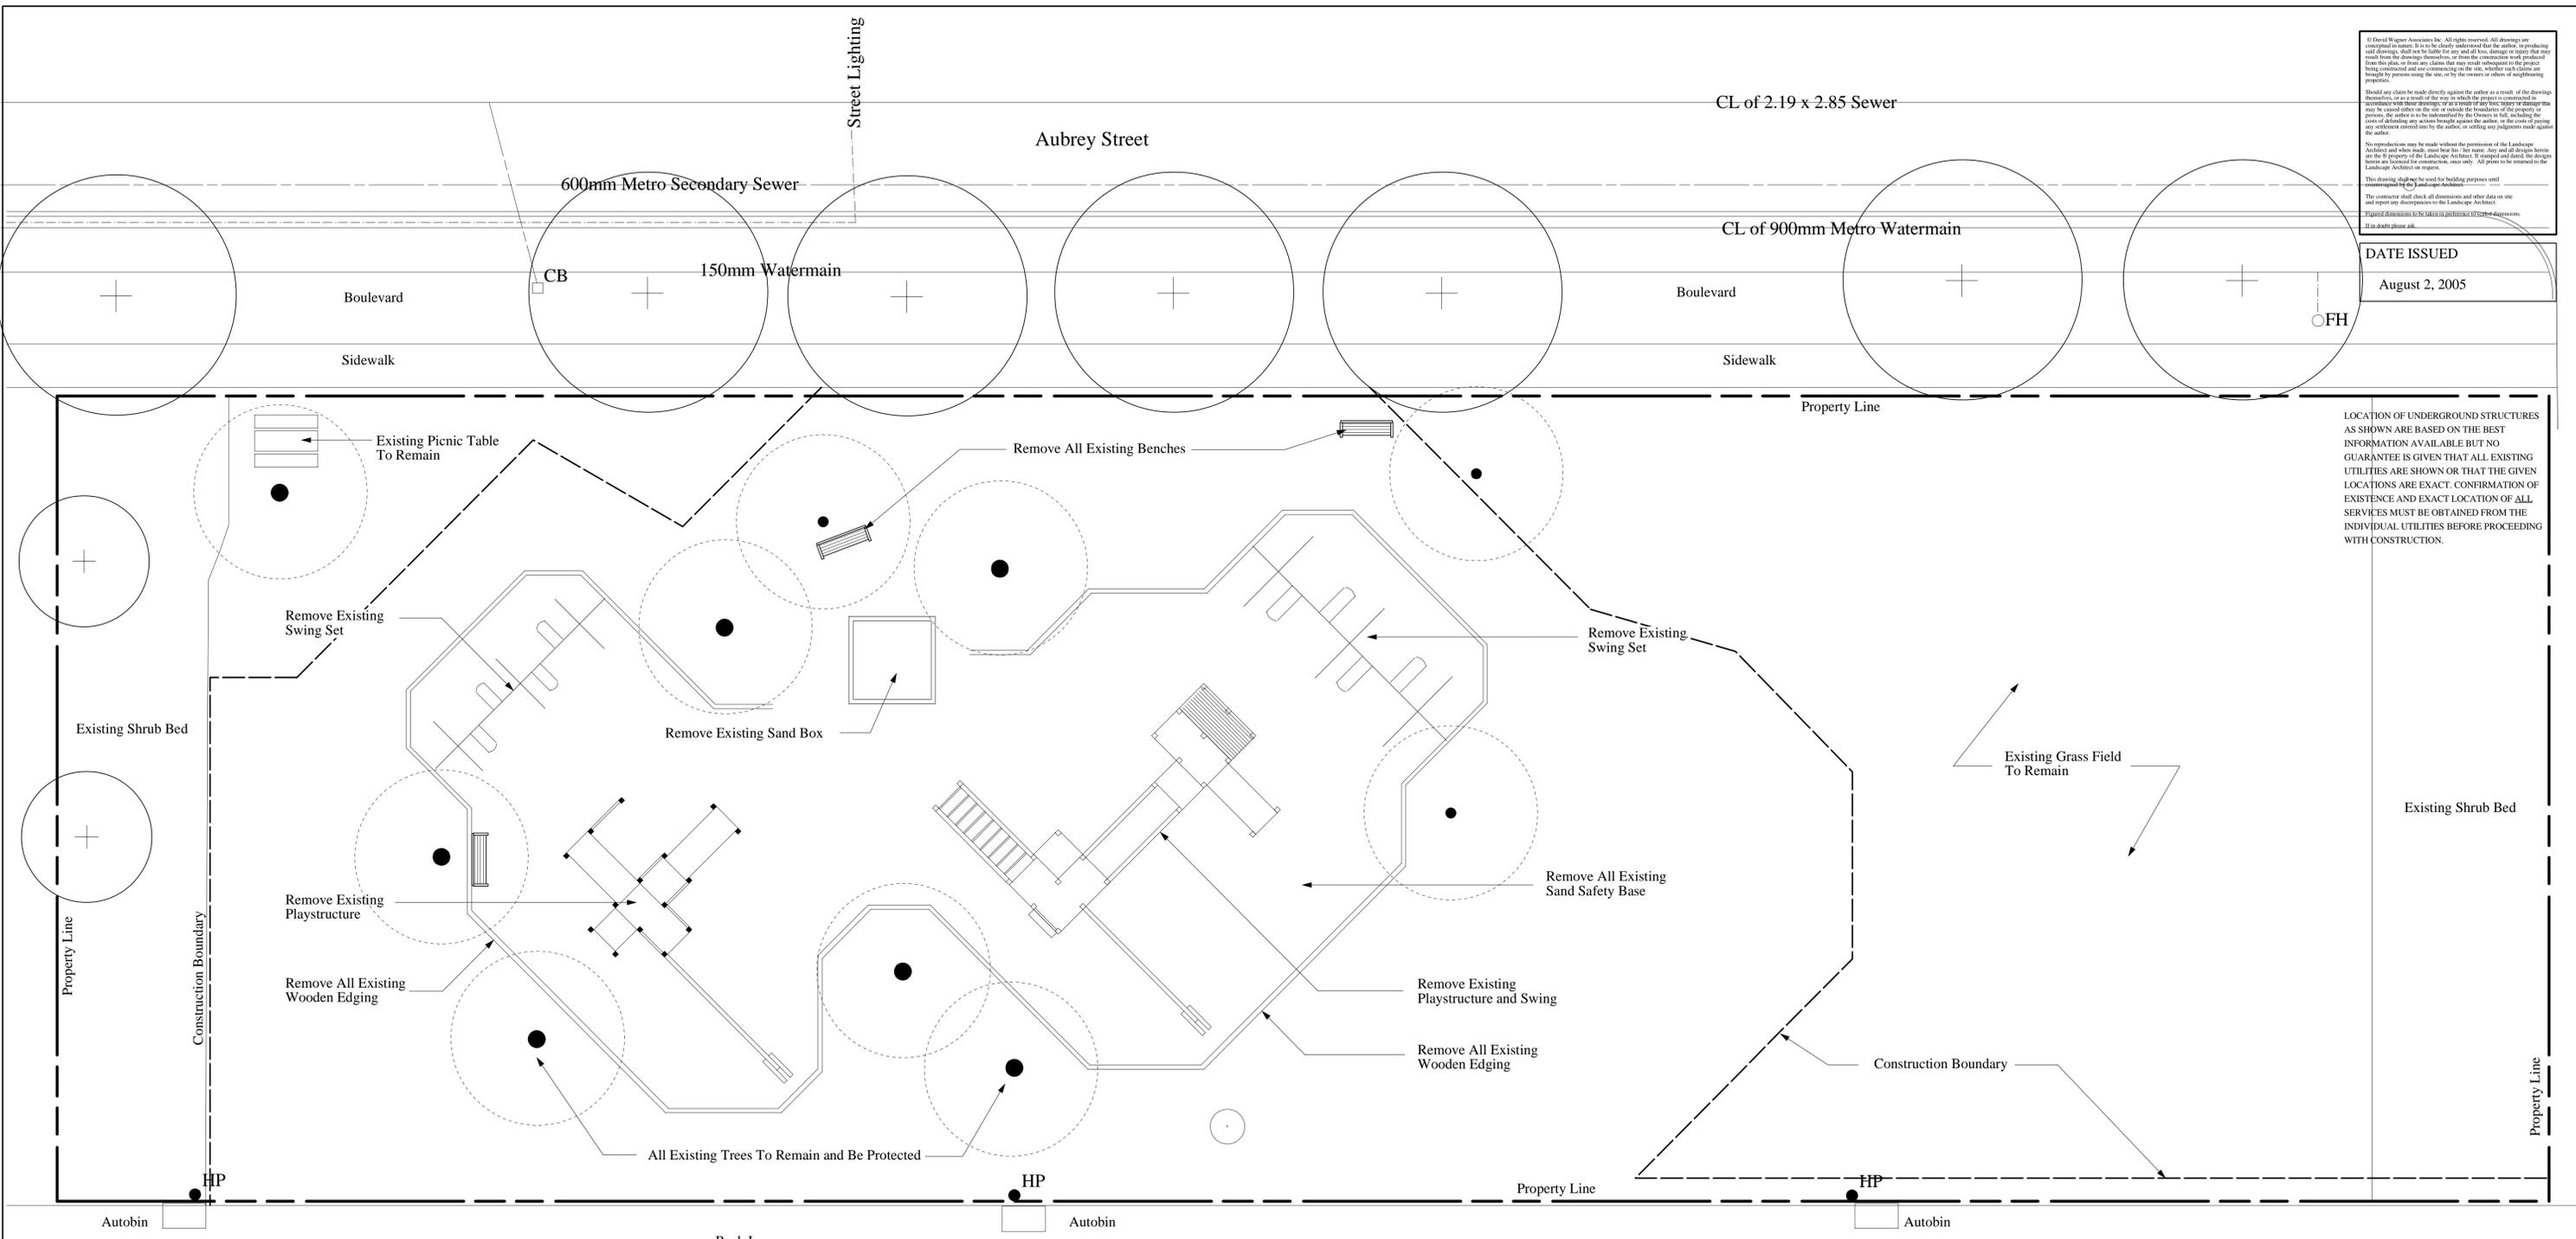

| | |
|---------------------------------------|--------------|
| North | |
| | |
| Project | |
| Aubrey Park | |
| Winnipeg, Manitoba | |
| Sheet Title | |
| Existing Conditions and Removals Plan | |
| Drawn | LLW / DW |
| Date | July 4, 2005 |
| Job No. | 0405-1 |
| Approved | |
| Scale | 1:100 m |
| Drawing No. | L1 |



Manager Parks and Open Space Division
Released For Construction Date



David Wagner Associates Inc.
4 - 430 River Avenue Winnipeg, Manitoba, R3B 0C4 (204) 475-2424
LANDSCAPE ARCHITECTURE - URBAN DESIGN - GOLF COURSE ARCHITECTURE