


**Shrub Bed Planting Detail** Not to Scale

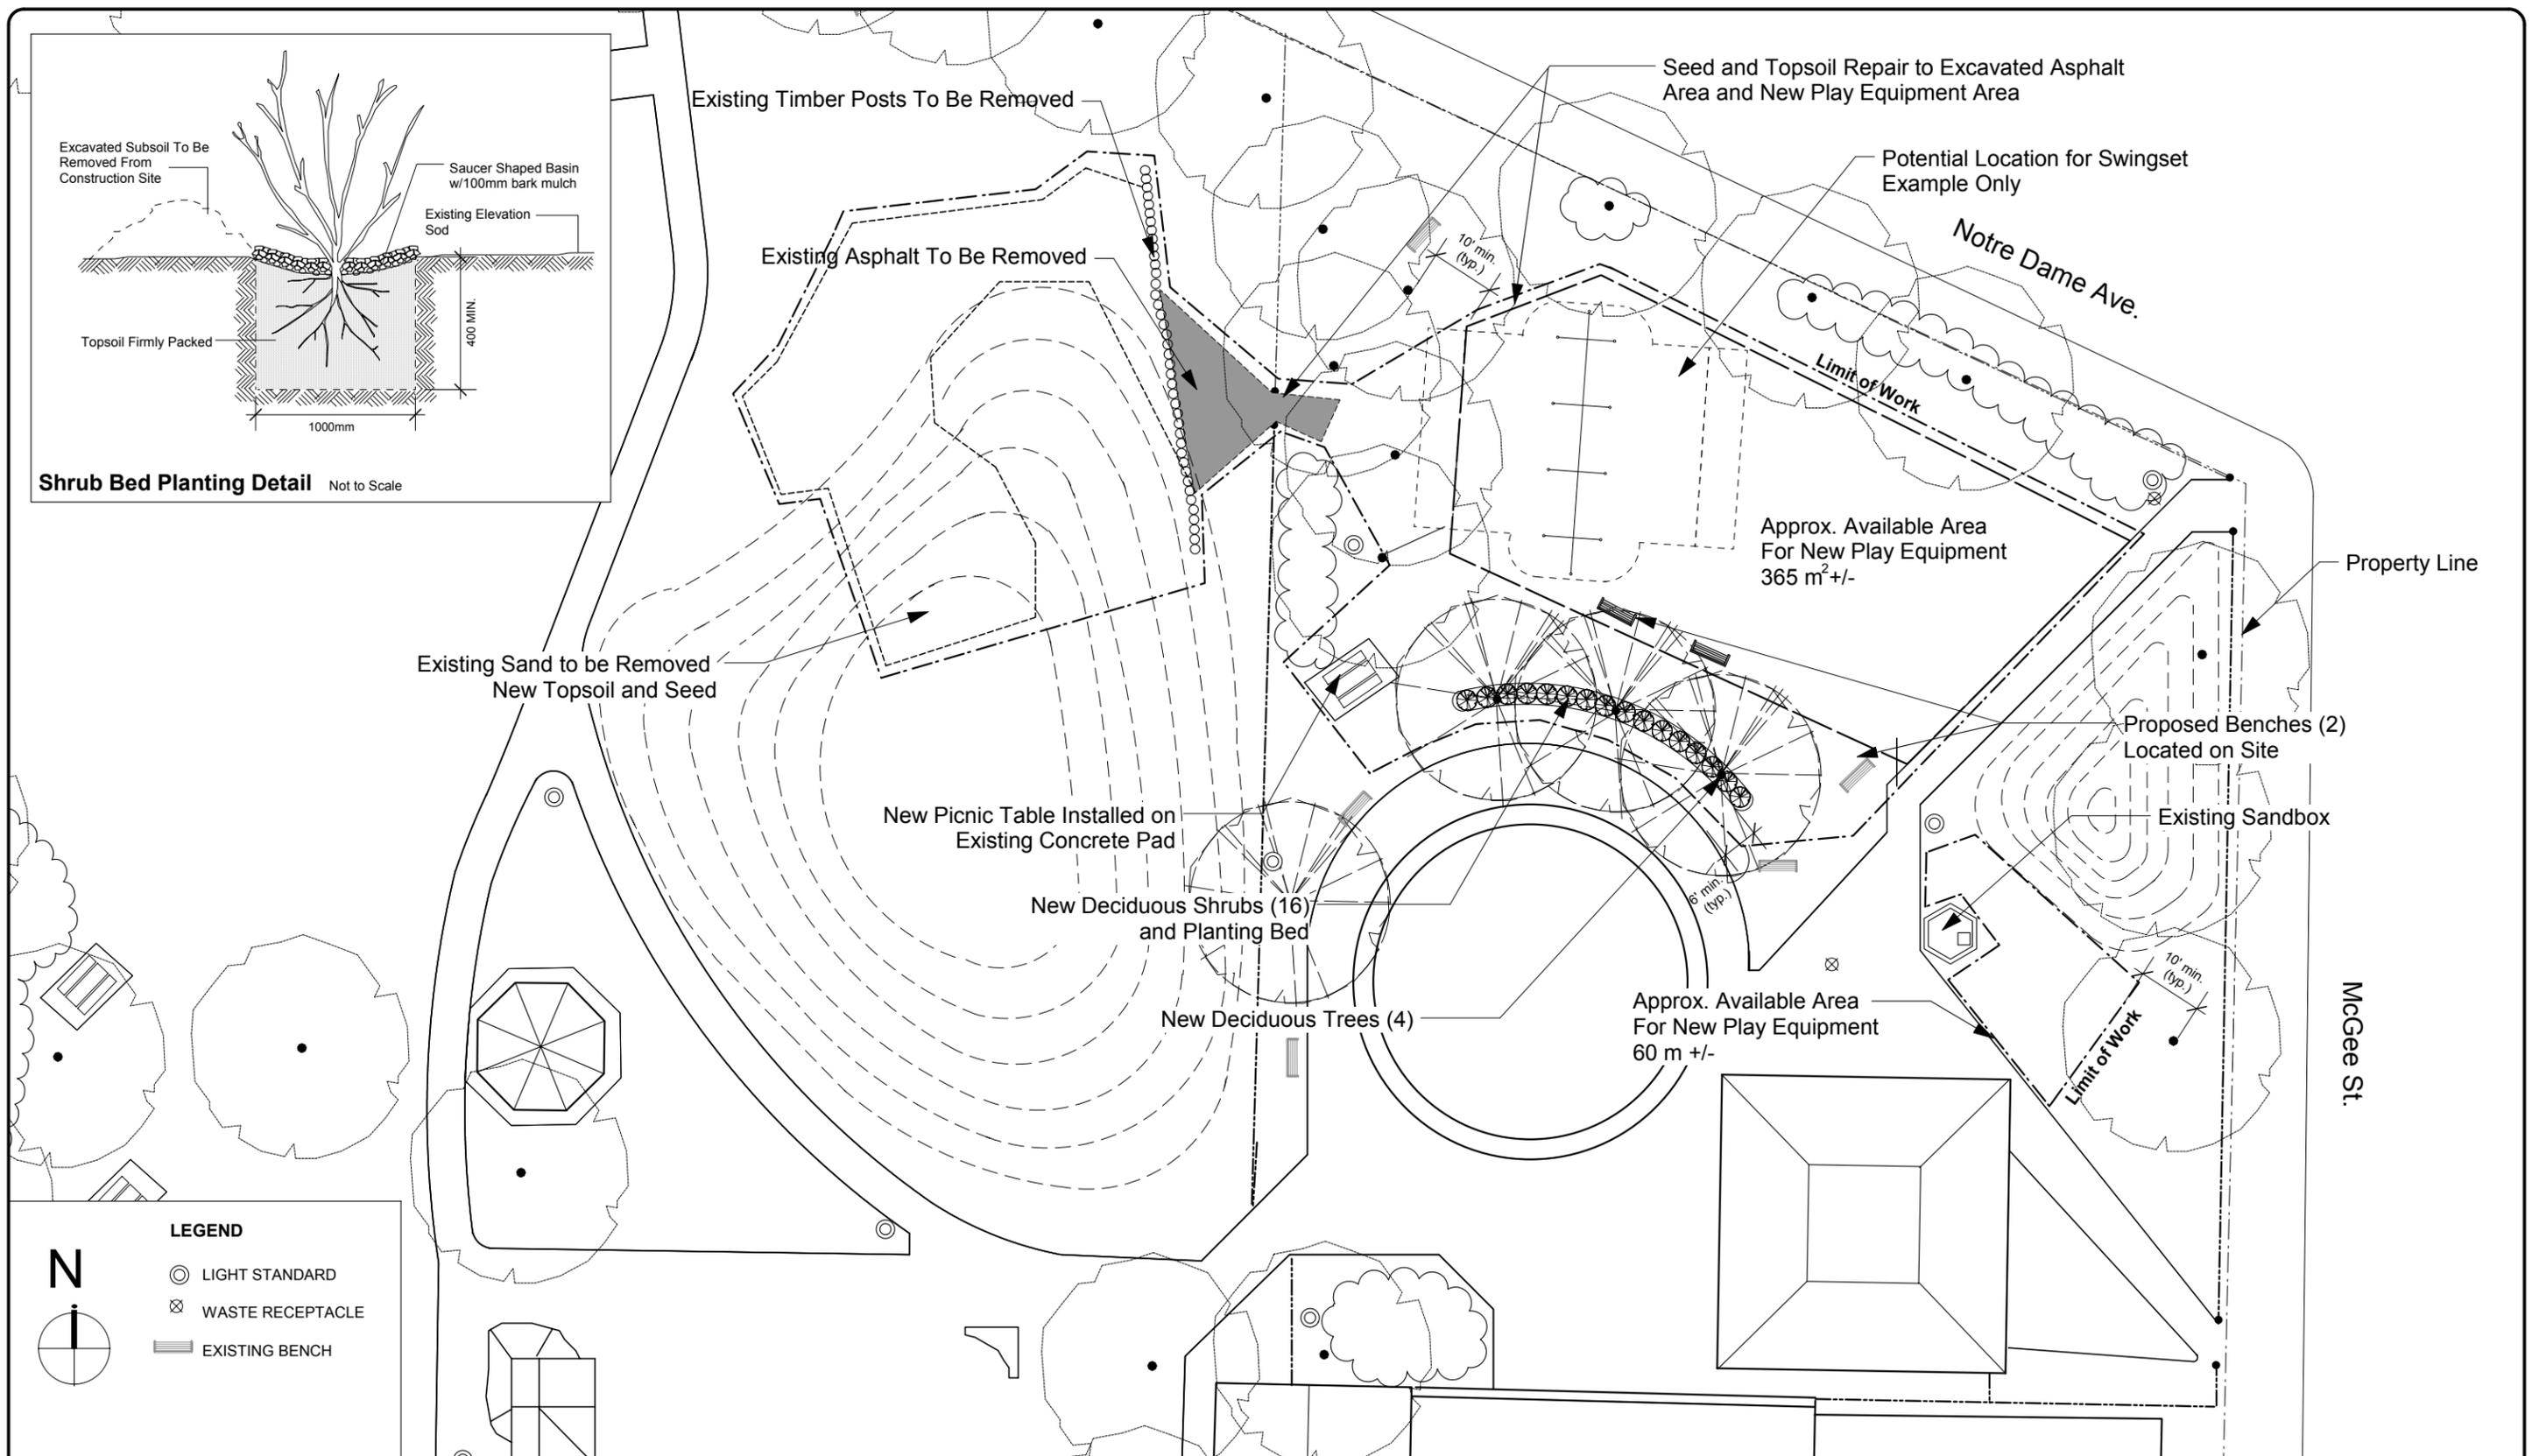

**LEGEND**

- ⊙ LIGHT STANDARD
- ⊗ WASTE RECEPTACLE
- ▬ EXISTING BENCH

**THE CITY OF WINNIPEG**  
 Planning, Property and Development Department  
 Planning and Land Use Division  
 Unit 15 - 30 Fort Street, Winnipeg, MB, (R3C 4X5)

DESIGNED BY	CH	CHECKED BY	DB	APPROVED BY	
DRAWN BY	CH	RELEASED FOR CONSTRUCTION			
HORIZ. SCALE	1 : 300				
VERT. SCALE					
DATE	Aug/05	MANAGER, PLANNING AND LAND USE DIVISION		DATE	

DRAWING TITLE

**Jacob Penner Park  
Proposed Siteplan**

CAD DRAWING NO.

DRAWING NO.

**J.19-B**