



1100Ø SANDBLASTED MEDALLION

1 CONCRETE CROSSWALK PAVEMENT
L24 1:10

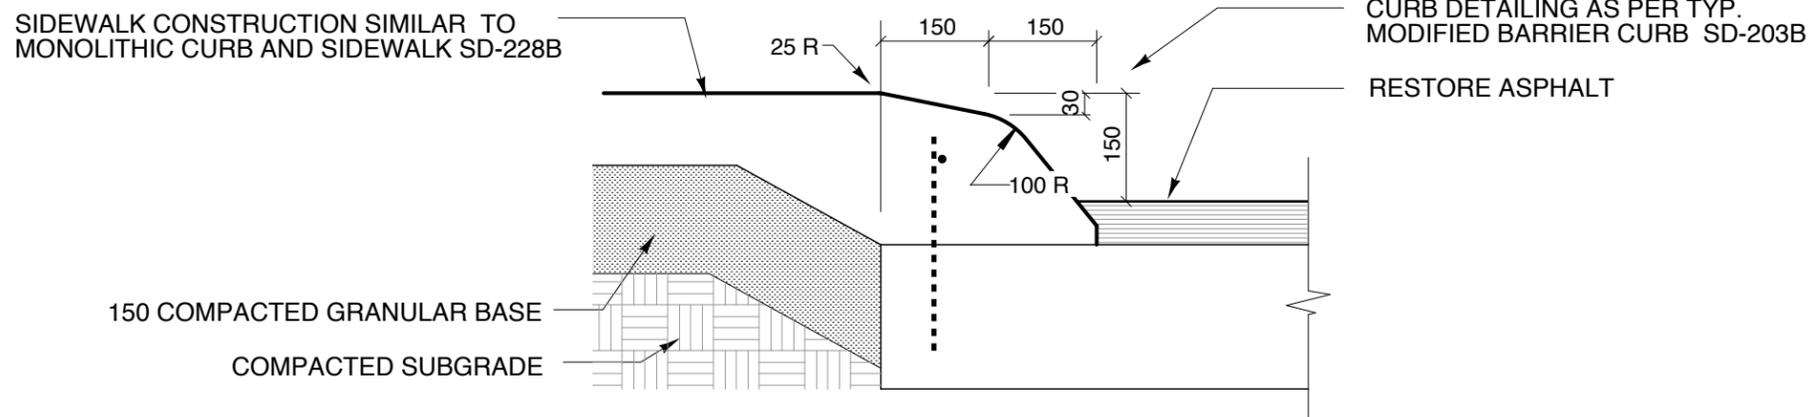

NOTE: USE THIS CURB PROFILE AT ALL INTERSECTION CURVES AS PER STANDARD LAYOUT SD-229A

2 MODIFIED BARRIER CURB
L24 1:10

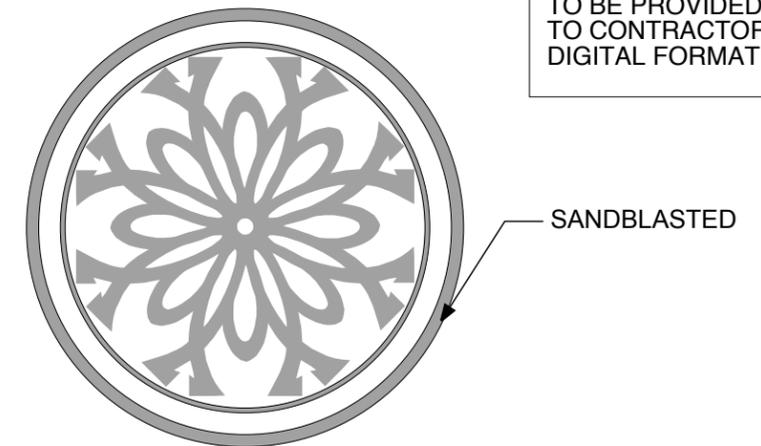

910Ø SANDBLASTED MEDALLION

NOTE: ARTWORK TO BE PROVIDED TO CONTRACTOR IN DIGITAL FORMAT

3 SANDBLASTED MEDALLION PAVING
L24 1:15

NO.	REVISIONS	DATE	BY
3	ISSUED FOR TENDER	05.08.05	
2	ISSUED FOR REVIEW	05.07.20	
1	ISSUED FOR REVIEW	05.06.02	

HILDERMAN THOMAS FRANK CRANE
Landscape Architecture • Planning
500 - 115 Bannatyne Avenue East, Winnipeg, MB R3B 0R3
Phone: 204.944.9907 Fax: 204.957.1467

DESIGNED: RGM/RC DRAWN: MB
SCALE: AS NOTED APPROVED: RGM
DATE: 2005.08.12

the manitoba association of landscape architects
Glen Manning
Member No. 81

CONSULTANT DRAWING NO.
04-033-L24

THE CITY OF WINNIPEG
PUBLIC WORKS DEPARTMENT
ENGINEERING DIVISION

WESTMINSTER AVENUE / WOLSELEY AVENUE
STREETSCAPE IMPROVEMENTS

CITY DRAWING NUMBER
452-2005
SHEET 24 OF 28

DETAILS
L24

DATE PLOTTED: 8/17/05