

All David Wagner Associates Inc. All rights reserved. All drawings are conceptual in nature. It is to be clearly understood that the author, or producer, and drawings, shall not be liable for any and all loss, damage or injury that may result from the drawings themselves, or from the construction work produced from this plan, or from any claims that may result subsequent to the project being constructed and use commencing on the site, whether such claims are brought by persons using the site, or by the owners or others of neighbouring properties.

Should any claim be made directly against the author as a result of the drawings themselves, or as a result of the use of the drawings, the author shall not be liable for any and all loss, damage or injury that may result from the drawings themselves, or from the construction work produced from this plan, or from any claims that may result subsequent to the project being constructed and use commencing on the site, whether such claims are brought by persons using the site, or by the owners or others of neighbouring properties.

No reproduction may be made without the permission of the Landscape Architect and when made, must bear his true name, date and all drawings herein are the property of the Landscape Architect. If amended and dated, the drawings herein are to be used for construction, use only. All plans to be returned to the Landscape Architect on request.

This drawing shall not be used for building purposes until counterchecked by the Landscape Architect.



The contractor shall check all dimensions and other data on site and report any discrepancies to the Landscape Architect.

Figured dimensions to be taken in preference to scaled dimensions.

Fit in double phase only.

Notes

DATE ISSUED
August 22, 2005

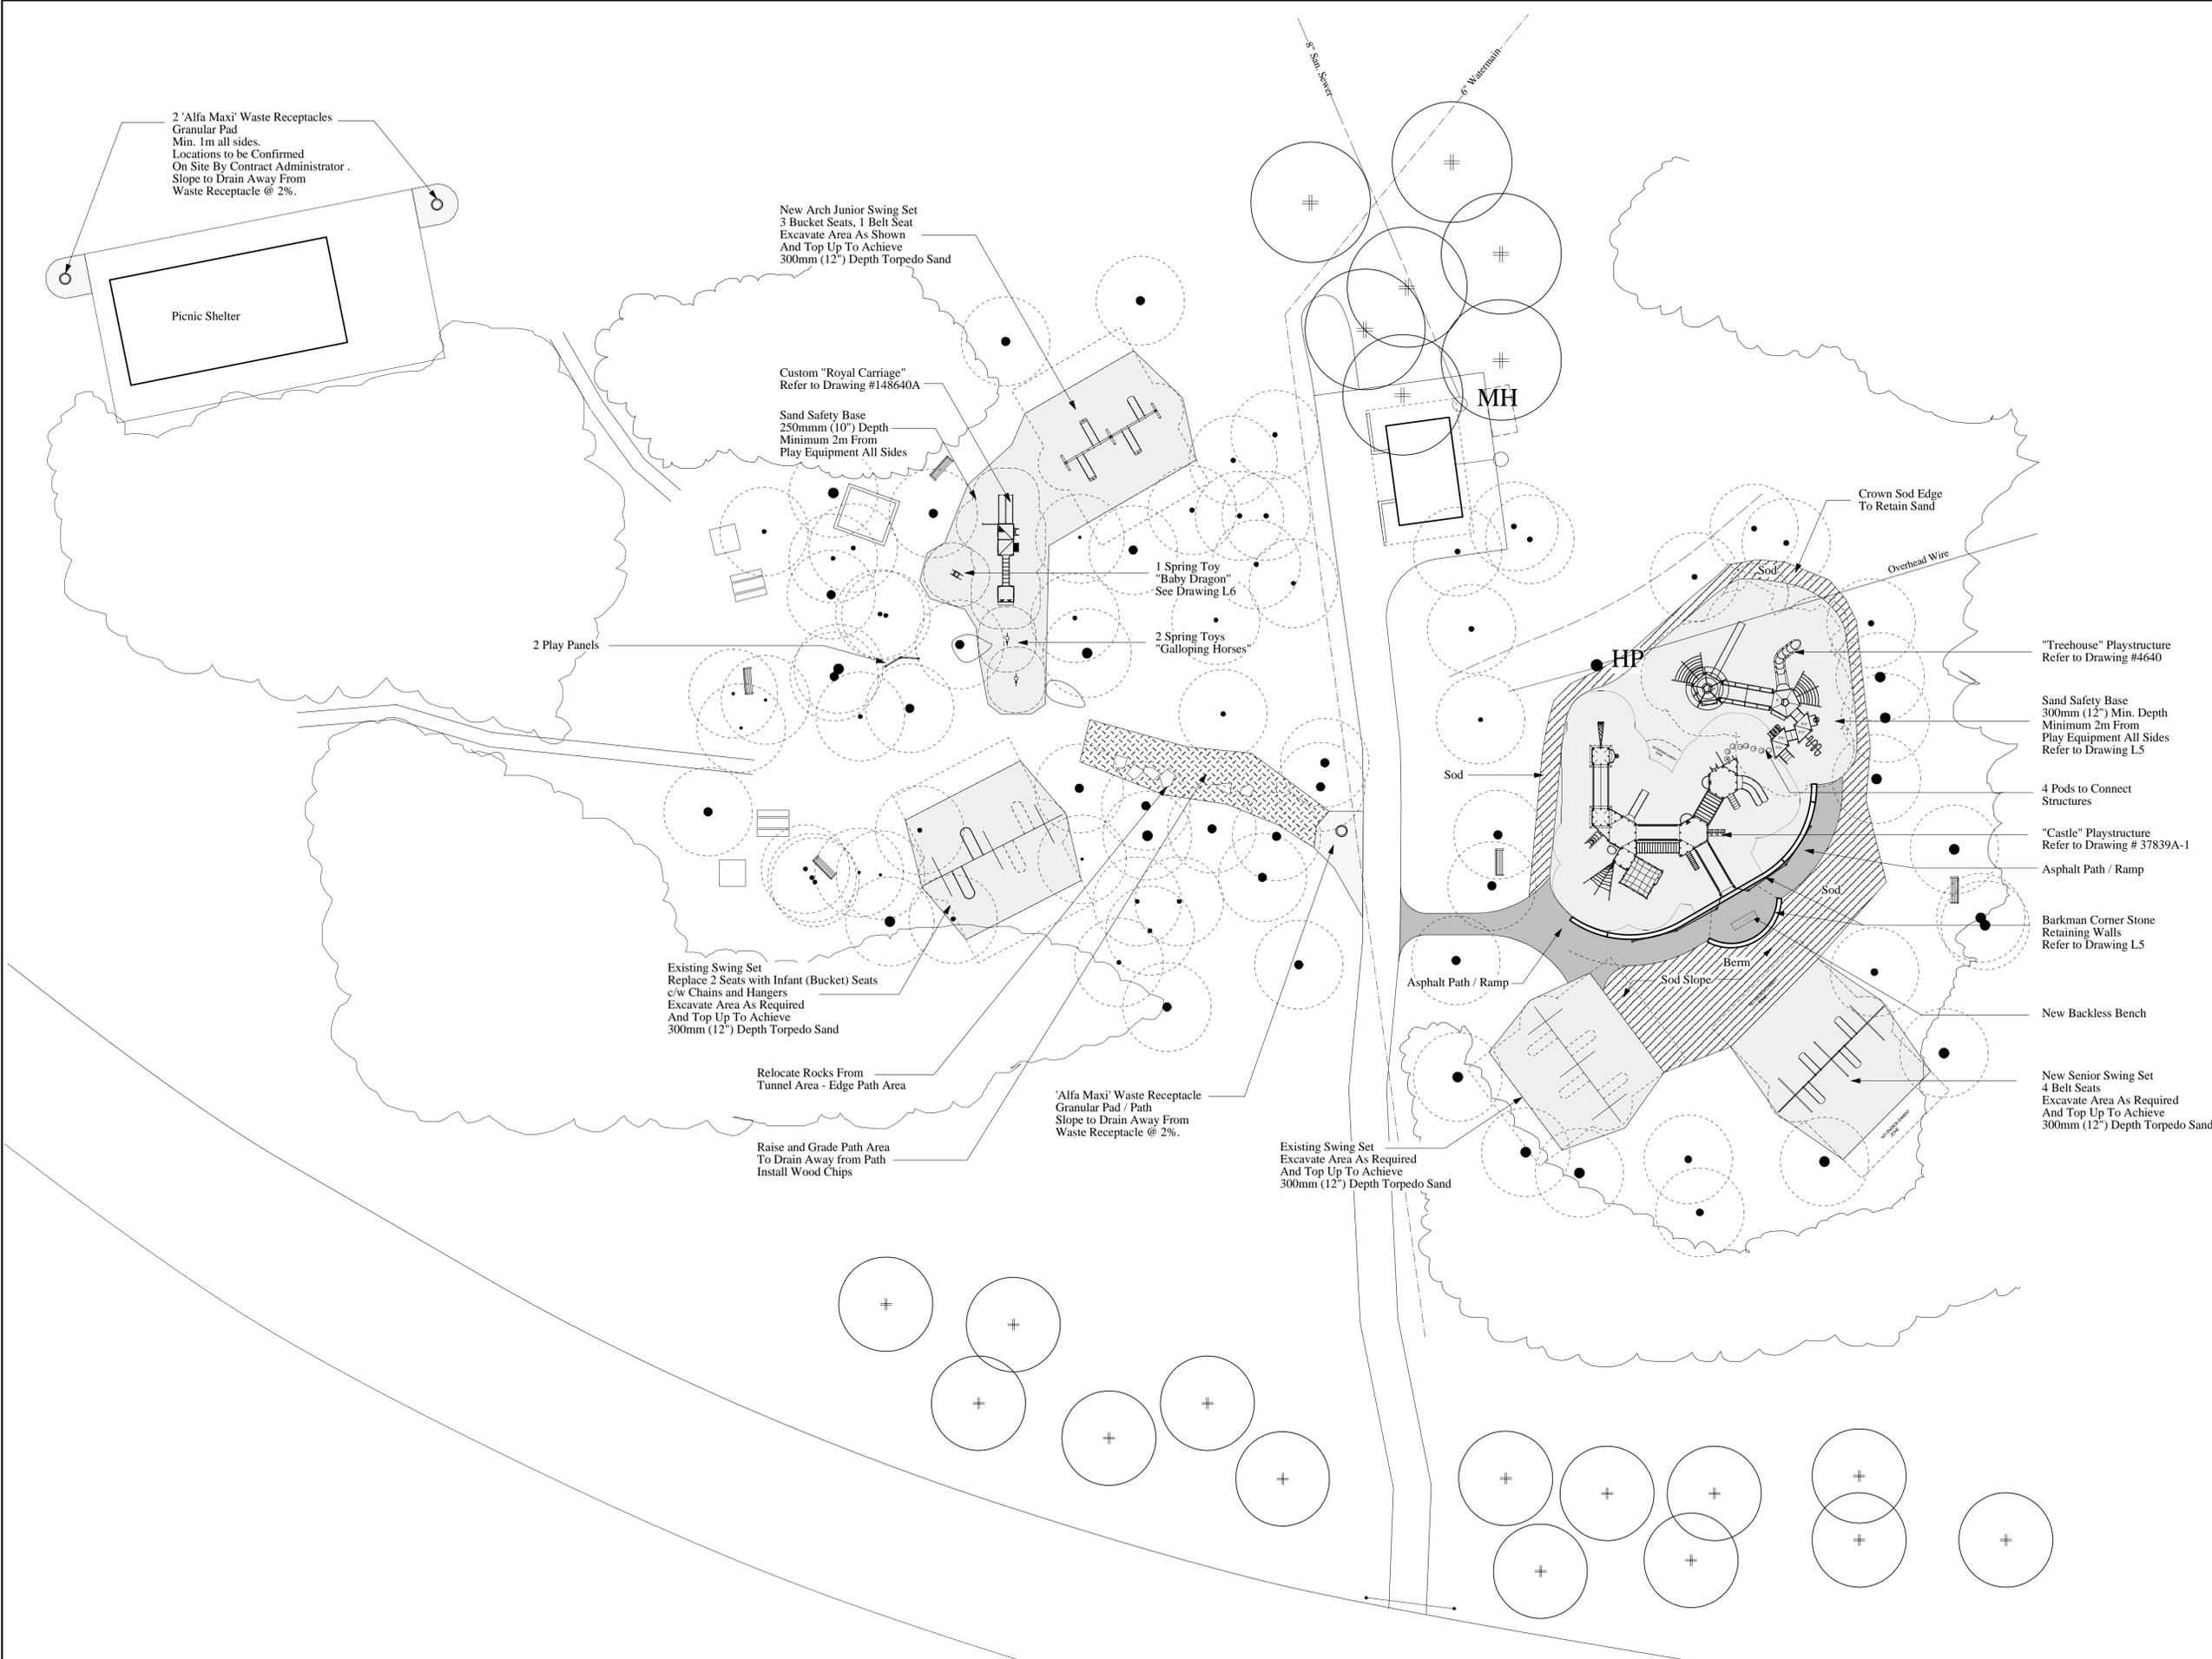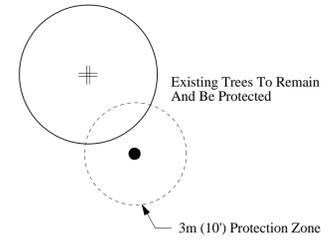

Manager Parks and Open Space Division
Released For Construction Date

North	
Project	
St. Vital Park Playground Winnipeg, Manitoba	
Sheet Title	
Development Plan	
Drawn	Approved
Date	Scale
Aug. 22, 2005	1:200 metric
Job No.	Drawing No.
0405-5	L3