





Client: RED OAK DRIVE PARK
 Location: City of Winnipeg
 Date: 08/31/05 Project #: ELET16772
 Representative: Kompan Inc. - Canada, DP
 Model: ELE-Custom RE
 CSR: Richard Craighead pmr
 Scale: 1:100
 Designer: _____

FOR QUOTING ONLY

NOT FOR CONSTRUCTION

Layout is in accordance with CSA-Z614-03

Drawing No. Sk-2

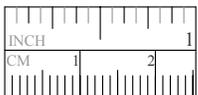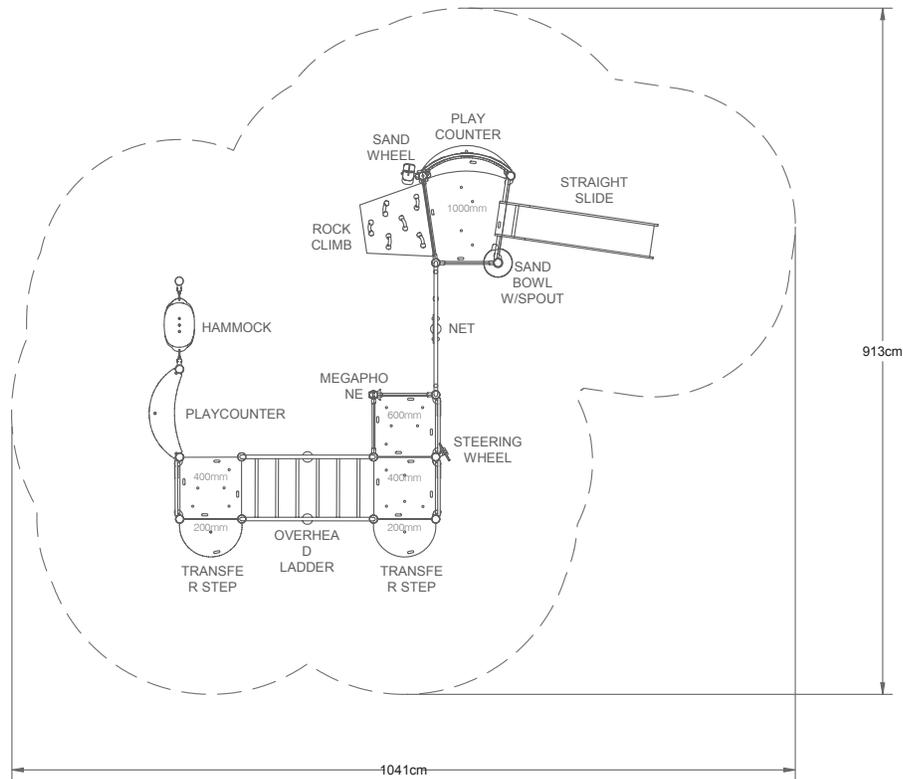

"All composite structures shown require a site grade of 1% maximum."