





SIGNS ON SHELTER GLASS

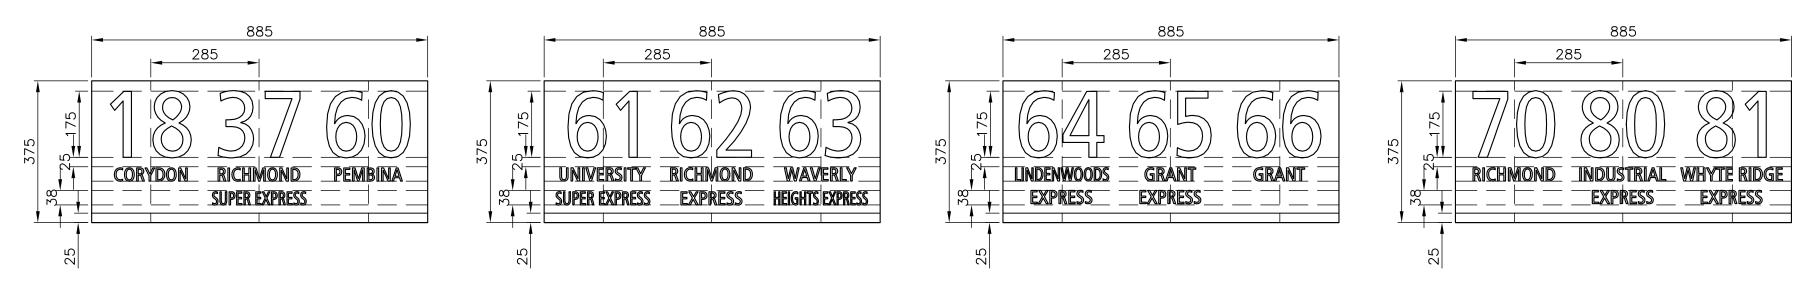


SIGNS FOR SOUTHBOUND PEMBINA / WEST BOUND CORYDON

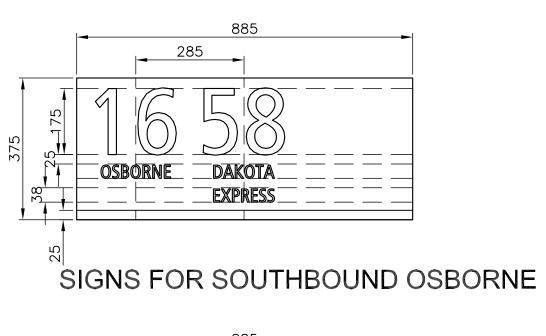

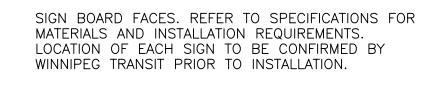

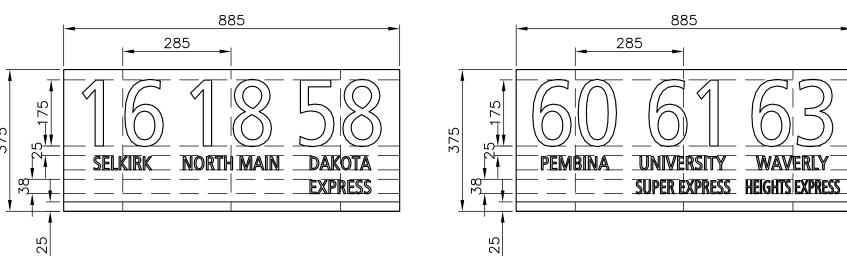

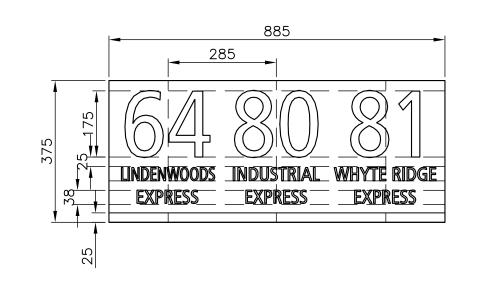

SIGNS FOR NORTHBOUND OSBORNE

No.	Revisions	Date
Date	Scale	
26-08-05	1:10	
Designed By	Drawn By	Checked By
JW	JW	AR



WINNIPEG TRANSIT

INNOVATIVE TRANSIT

PROJECTS 2005

ACCESSIBILITY UPGRADE FOR CORYDON / OSBORNE

SHELTER SIGN DETAILS

Project No. Drawing No. L2