


SOUTHBOUND

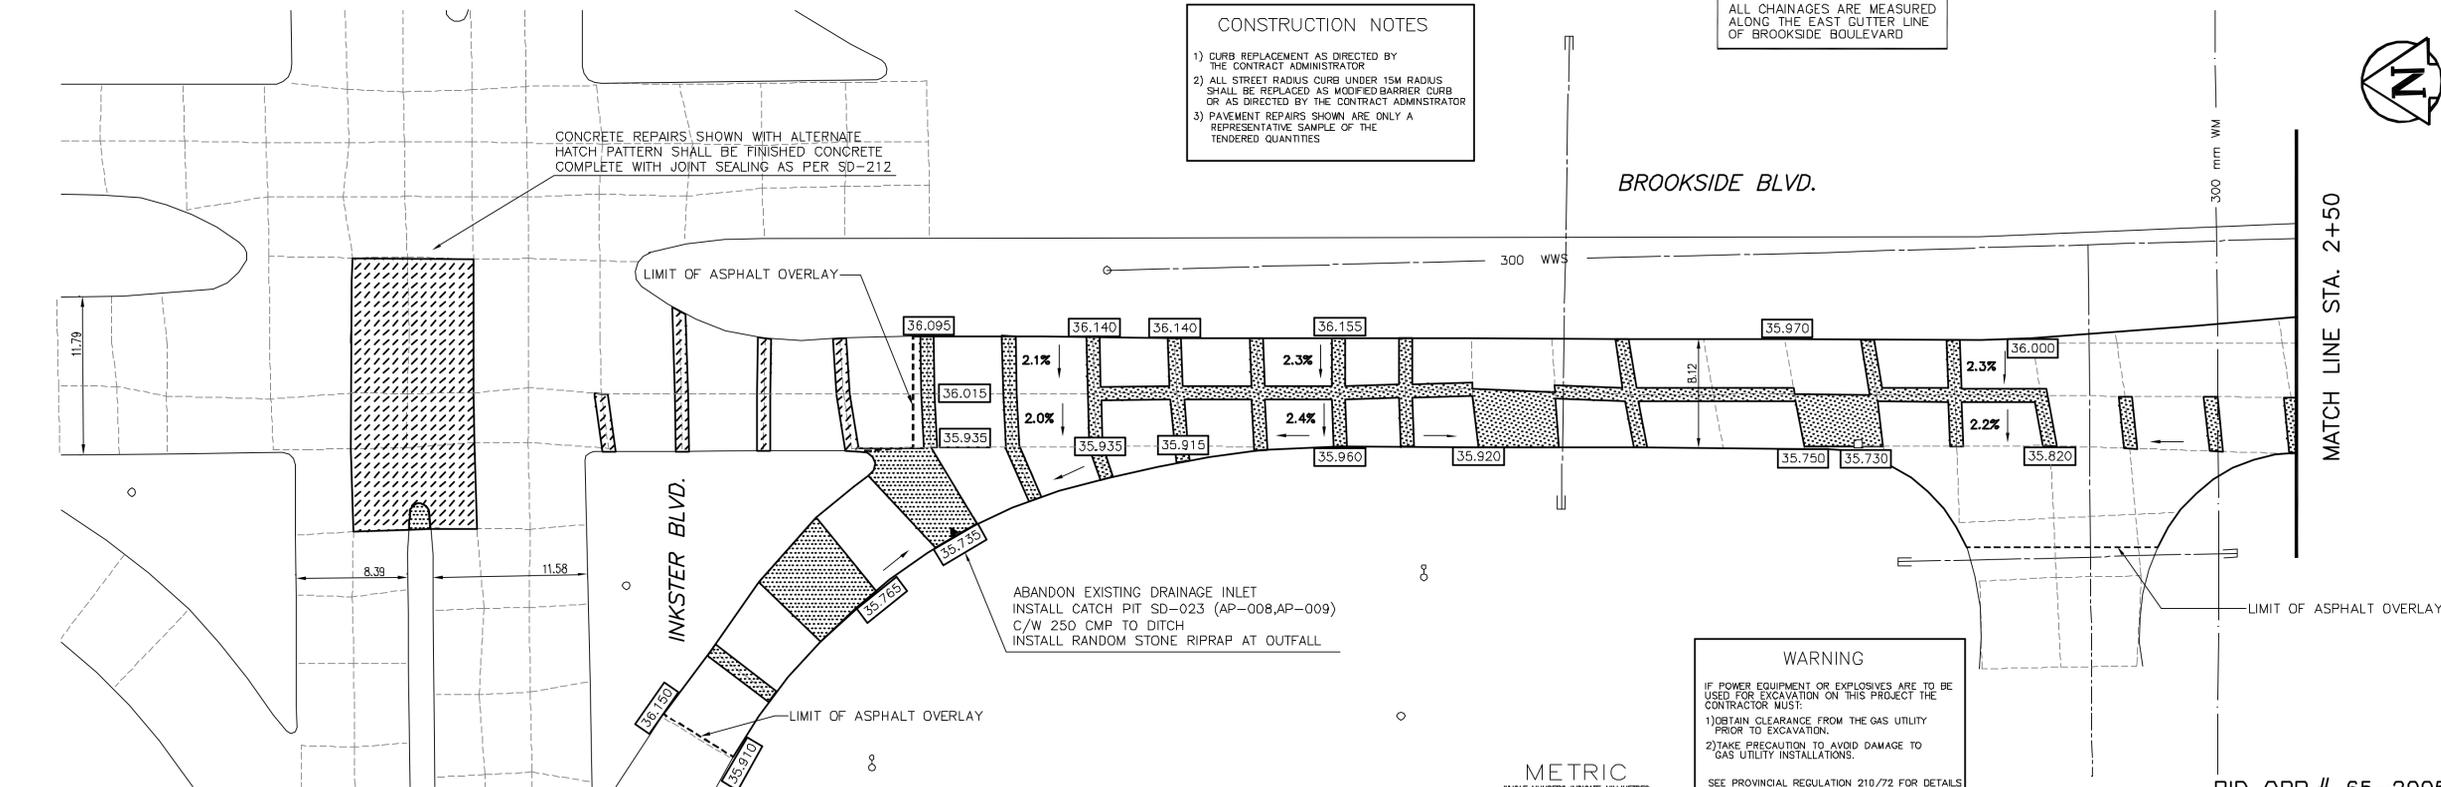

CONSTRUCTION NOTES

- 1) CURB REPLACEMENT AS DIRECTED BY THE CONTRACT ADMINISTRATOR
- 2) ALL STREET RADIUS CURB UNDER 15M RADIUS SHALL BE REPLACED AS MODIFIED BARRIER CURB OR AS DIRECTED BY THE CONTRACT ADMINISTRATOR
- 3) PAVEMENT REPAIRS SHOWN ARE ONLY A REPRESENTATIVE SAMPLE OF THE TENDERED QUANTITIES

ALL CHAINAGES ARE MEASURED ALONG THE EAST GUTTER LINE OF BROOKSIDE BOULEVARD



150 mm WM	WATERMAIN	150 mm WM	HYDRO	150 mm WM	WATERMAIN
⊕	HYDRANT	⊕	MTS	+	HYDRANT
⊙	VALVE	⊙	CONCRETE	X	VALVE
300 mm LDS	LAND DRAINAGE SEWER	300 mm LDS	LIMIT OF ASPHALT	300 mm LDS	SEWER
250 mm WWS	WASTE WATER SEWER	250 mm WWS	CURB RENEWAL		
○	MANHOLE	●	CONCRETE REPAIRS		
□	CATCH BASIN	■	ELEVATIONS	31.000	
△	CURB INLET	▲	PROPERTY LINE		
☆	WOOD POLES	⊕	SURVEY BAR		
○	LAMP STANDARD	⊕	CURB STOP		
○	GAS	⊕	RAMP CURB		
EXISTING	LEGEND - PLAN	PROPOSED	EXISTING	LEGEND - PLAN	PROPOSED

LOCATION APPROVED	B.M. GBM 16-003
UNDERGROUND STRUCTURES	ELEV. 235.794m
SUPR. U/G STRUCTURES	
DATE	
NOTE:	
LOCATION OF UNDERGROUND STRUCTURES AS SHOWN ARE BASED ON THE BEST INFORMATION AVAILABLE. BUT NO GUARANTEE IS GIVEN THAT ALL EXISTING UTILITIES ARE SHOWN OR THAT THE GIVEN LOCATIONS ARE EXACT. CONFIRMATION OF EXISTENCE AND EXACT LOCATION OF ALL SERVICES MUST BE OBTAINED FROM THE INDIVIDUAL UTILITIES BEFORE PROCEEDING WITH CONSTRUCTION.	
NO.	REVISIONS
DATE	BY

ENGINEERING DIVISION
TECHNOLOGY SERVICES BRANCH
106 - 1155 PACIFIC AVE

DESIGNED BY: B.K./G.C.
CHECKED BY: B.K./A.P.

DRAWN BY: B.B./S.S./B.C.
APPROVED BY:

HOR. SCALE: 1 : 250
VERTICAL: 1 : 20

DATE: 09/03/05

ENGINEER'S SEAL
PROVINCE OF MANITOBA
L.P. DEANE
REGISTERED ENGINEER

ORIGINAL SIGNED BY
L.P.D. APR 11/05

THE CITY OF WINNIPEG
PUBLIC WORKS DEPARTMENT

BROOKSIDE BOULEVARD / OAK POINT HIGHWAY (SOUTHBOUND)
FROM INKSTER BOULEVARD
TO APPROXIMATELY 400 METRES SOUTH OF EAGLE DRIVE
ASPHALT OVERLAY AND ASSOCIATED WORKS
FROM INKSTER BLVD. TO STA: 2+50

CITY DRAWING NUMBER SE-05-21
SHEET 1 OF 11
1

BID OPP.# 65-2005