

ALL CHAINAGES ARE MEASURED ALONG THE EAST CUTTER LINE OF BROOKSIDE BOULEVARD


- CONSTRUCTION NOTES**
- 1) CURB REPLACEMENT AS DIRECTED BY THE CONTRACT ADMINISTRATOR
  - 2) ALL STREET RADIUS CURB UNDER 15M RADIUS SHALL BE REPLACED AS MODIFIED BARRIER CURB OR AS DIRECTED BY THE CONTRACT ADMINISTRATOR
  - 3) EXISTING ASPHALT SURFACE TO BE PLANED WITHIN THE CONSTRUCTION LIMITS AS DIRECTED BY THE CONTRACT ADMINISTRATOR
  - 4) PAVEMENT REPAIRS SHOWN ARE ONLY A REPRESENTATIVE SAMPLE OF THE TENDERED QUANTITIES

**WARNING**

IF POWER EQUIPMENT OR EXPLOSIVES ARE TO BE USED FOR EXCAVATION ON THIS PROJECT THE CONTRACTOR MUST:

- 1) OBTAIN CLEARANCE FROM THE GAS UTILITY PRIOR TO EXCAVATION.
- 2) TAKE PRECAUTION TO AVOID DAMAGE TO GAS UTILITY INSTALLATIONS.

SEE PROVINCIAL REGULATION 210/72 FOR DETAILS

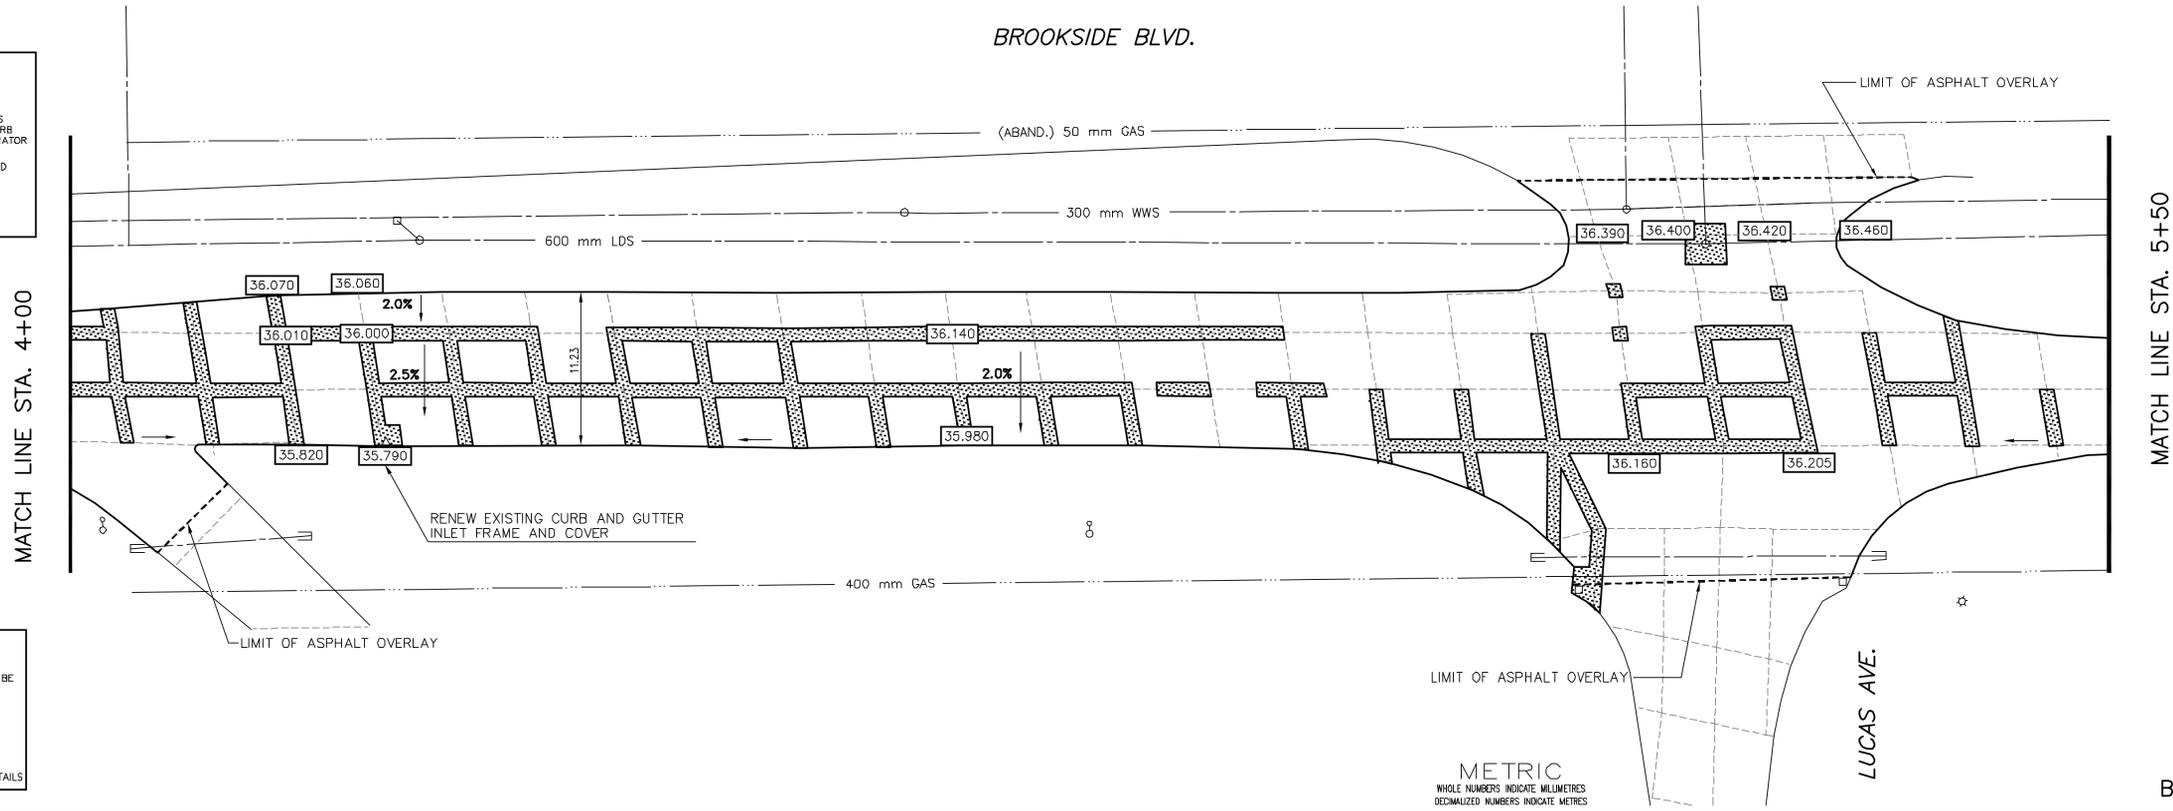

BID OPP.# 65-2005

150 mm WM	WATERMAIN	150 mm WM	HYDRO	150 mm WM	WATERMAIN
+	HYDRANT	+	MTS	+	HYDRANT
+	VALVE	+	CONCRETE	+	VALVE
+	LAND DRAINAGE SEWER	+	LIMIT OF ASPHALT	+	SEWER
+	WASTE WATER SEWER	+	CURB RENEWAL	+	300 mm LDS
○	MANHOLE	○	CONCRETE REPAIRS	○	300 mm LDS
□	CATCH BASIN	□	ELEVATIONS	□	300 mm LDS
△	CURB INLET	△	PROPERTY LINE	△	300 mm LDS
☆	WOOD POLES	☆	SURVEY BAR	☆	300 mm LDS
○	LAMP STANDARD	○	CURB STOP	○	300 mm LDS
○	GAS	○	RAMP CURB	○	300 mm LDS
EXISTING	LEGEND - PLAN	PROPOSED	EXISTING	LEGEND - PLAN	PROPOSED
EXISTING	LEGEND - PROFILE	PROPOSED	EXISTING	LEGEND - PROFILE	PROPOSED

**LOCATION APPROVED**  
UNDERGROUND STRUCTURES

SUPR. U/G STRUCTURES COMMITTEE DATE

NOTE:  
LOCATION OF UNDERGROUND STRUCTURES AS SHOWN ARE BASED ON THE BEST INFORMATION AVAILABLE, BUT NO GUARANTEE IS GIVEN THAT ALL EXISTING UTILITIES ARE SHOWN OR THAT THE GIVEN LOCATIONS ARE EXACT. CONFIRMATION OF EXISTENCE AND EXACT LOCATION OF ALL SERVICES MUST BE OBTAINED FROM THE INDIVIDUAL UTILITIES BEFORE PROCEEDING WITH CONSTRUCTION.

B.M. GBM 16-003	ELEV. 235.794m
NO.	REVISIONS
DATE	BY


ENGINEERING DIVISION  
TECHNOLOGY SERVICES BRANCH  
106 - 1155 PACIFIC AVE

DESIGNED BY B.K./G.C. CHECKED BY B.K./A.P.

DRAWN BY B.B./S.S./B.C. APPROVED BY L.P.D.

HOR. SCALE: 1 : 250  
VERTICAL: 1 : 20

DATE 14/03/05

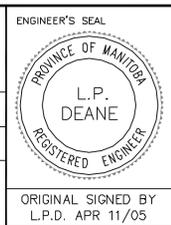

**THE CITY OF WINNIPEG**  
PUBLIC WORKS DEPARTMENT

**BROOKSIDE BOULEVARD / OAK POINT HIGHWAY (SOUTHBOUND)**

FROM INKSTER BOULEVARD TO APPROXIMATELY 400 METRES SOUTH OF EAGLE DRIVE

ASPHALT OVERLAY AND ASSOCIATED WORKS

FROM STA: 4+00 TO STA: 5+50

CITY DRAWING NUMBER SE-05-23  
SHEET 3 OF 11

3