

ALL CHAINAGES ARE MEASURED ALONG THE EAST GUTTER LINE OF OAK POINT HIGHWAY


- CONSTRUCTION NOTES**
- 1) CURB REPLACEMENT AS DIRECTED BY THE CONTRACT ADMINISTRATOR
 - 2) ALL STREET RADIUS CURB UNDER 15M RADIUS SHALL BE REPLACED AS MODIFIED BARRIER CURB OR AS DIRECTED BY THE CONTRACT ADMINISTRATOR
 - 3) PAVEMENT REPAIRS SHOWN ARE ONLY A REPRESENTATIVE SAMPLE OF THE TENDERED QUANTITIES

WARNING

IF POWER EQUIPMENT OR EXPLOSIVES ARE TO BE USED FOR EXCAVATION ON THIS PROJECT THE CONTRACTOR MUST:

- 1) OBTAIN CLEARANCE FROM THE GAS UTILITY PRIOR TO EXCAVATION.
- 2) TAKE PRECAUTION TO AVOID DAMAGE TO GAS UTILITY INSTALLATIONS.

SEE PROVINCIAL REGULATION 210/72 FOR DETAILS

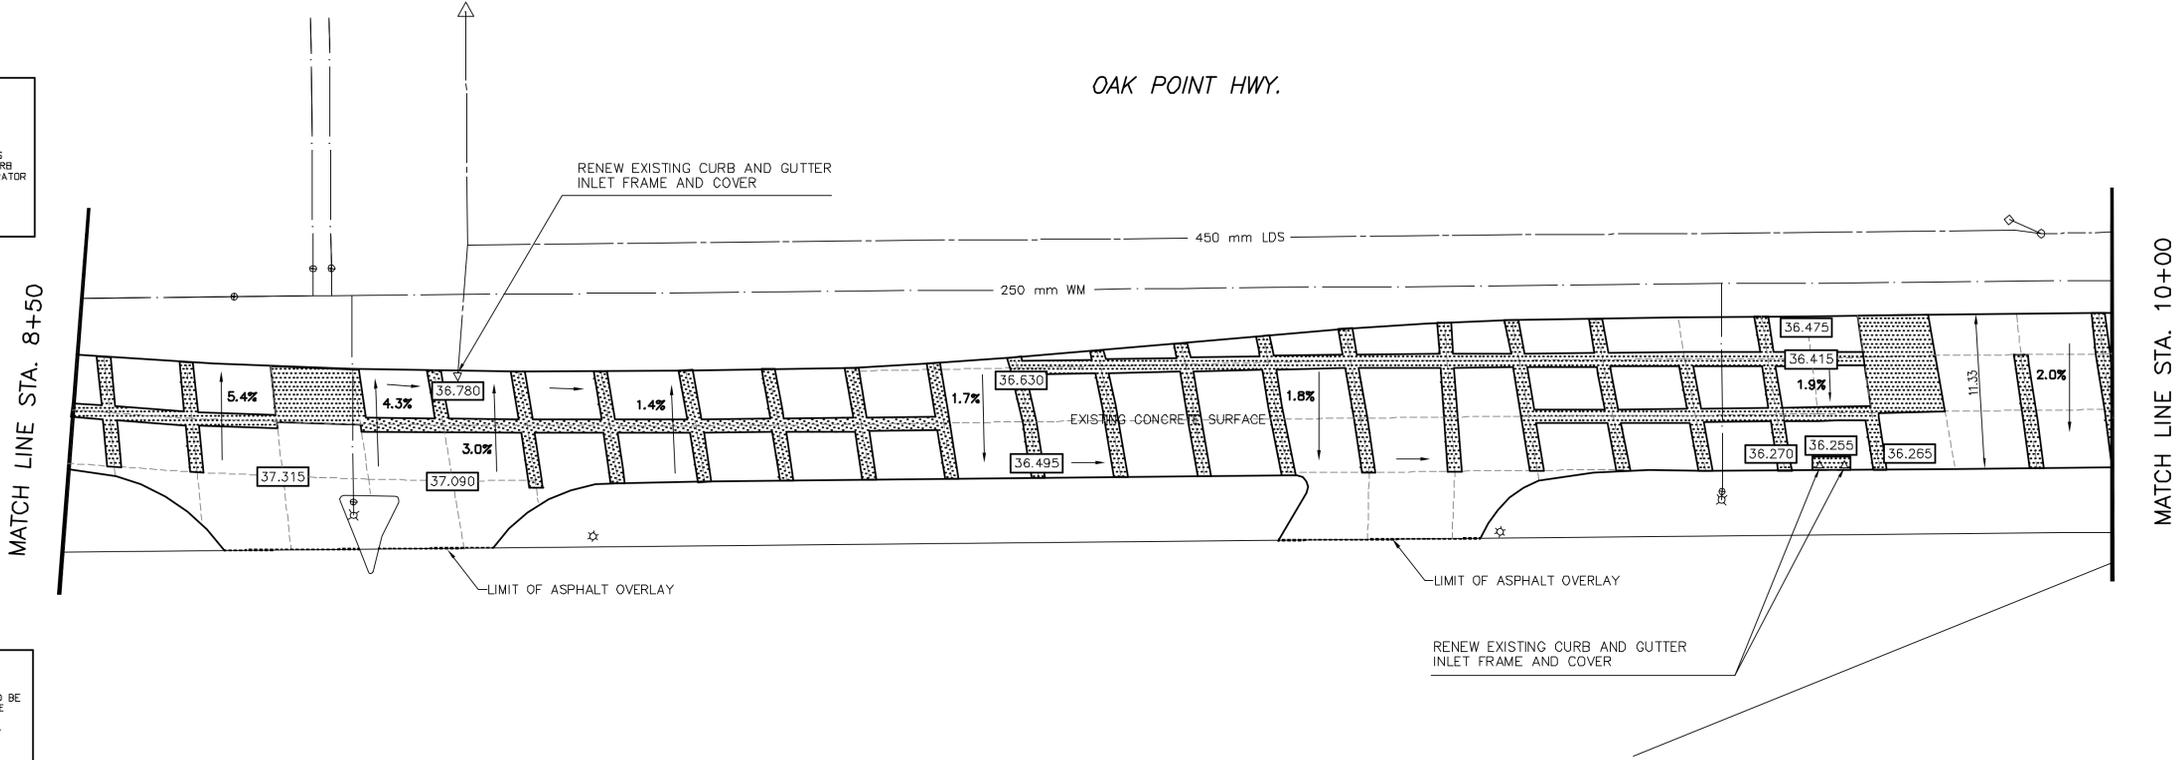

METRIC
WHOLE NUMBERS INDICATE MILLIMETRES
DECIMALIZED NUMBERS INDICATE METRES

BID OPP.# 65-2005

150 mm WM	WATERMAIN	150 mm WM	HYDRO	150 mm WM	WATERMAIN
+	HYDRANT VALVE	+	MTS CONCRETE	+	HYDRANT VALVE
300 mm LDS	LAND DRAINAGE SEWER	300 mm LDS	LIMIT OF ASPHALT	300 mm LDS	SEWER
250 mm WWS	WASTE WATER SEWER	250 mm WWS	CURB RENEWAL	X	300 mm LDS
○	MANHOLE	●	CONCRETE REPAIRS	○	300 mm LDS
□	CATCH BASIN	■	ELEVATIONS	□	SOUTH/EAST R
△	CURB INLET	▲	PROPERTY LINE	△	NORTH/WEST R
☆	WOOD POLES	⊕	SURVEY BAR	☆	C PROFILE
○	LAMP STANDARD	⊙	CURB STOP	○	S. BOUND GUTTER
—	GAS	—	RAMP CURB	—	S. BOUND MEDIAN
EXISTING	LEGEND - PLAN	PROPOSED	EXISTING	PROPOSED	EXISTING

LOCATION APPROVED UNDERGROUND STRUCTURES		B.M. GBM 16-003 ELEV. 235.794m
SUPR. U/G STRUCTURES	DATE	
COMMITTEE		
NOTE: LOCATION OF UNDERGROUND STRUCTURES AS SHOWN ARE BASED ON THE BEST INFORMATION AVAILABLE, BUT NO GUARANTEE IS GIVEN THAT ALL EXISTING UTILITIES ARE SHOWN OR THAT THE GIVEN LOCATIONS ARE EXACT. CONFIRMATION OF EXISTENCE AND EXACT LOCATION OF ALL SERVICES MUST BE OBTAINED FROM THE INDIVIDUAL UTILITIES BEFORE PROCEEDING WITH CONSTRUCTION.		
NO. REVISIONS	DATE	BY

ENGINEERING DIVISION TECHNOLOGY SERVICES BRANCH 106 - 1155 PACIFIC AVE	
DESIGNED BY B.K./G.C.	CHECKED BY B.K./A.P.
DRAWN BY B.B./S.S./B.C.	APPROVED BY L.P.D.
HOR. SCALE: 1 : 250	
VERTICAL: 1 : 20	
DATE 14/03/05	

ENGINEER'S SEAL

ORIGINAL SIGNED BY L.P.D. APR 11/05

THE CITY OF WINNIPEG
PUBLIC WORKS DEPARTMENT

BROOKSIDE BOULEVARD / OAK POINT HIGHWAY (SOUTHBOUND)

FROM **INKSTER BOULEVARD**
TO **APPROXIMATELY 400 METRES SOUTH OF EAGLE DRIVE**

ASPHALT OVERLAY AND ASSOCIATED WORKS

FROM **STA: 8+50** TO **STA: 10+00**

CITY DRAWING NUMBER SE-05-26
SHEET 6 OF 11

6