

© David Wagner Associates Inc. All rights reserved. All drawings are conceptual in nature. It is to be clearly understood that the author, in producing said drawings, shall not be liable for any and all loss, damage or injury that may result from the drawings, themselves, or from the construction work produced from this plan, or from any claims that may result subsequent to the project being constructed and use commencing on the site, whether such claims are brought by persons using the site, or by the owners or others of neighbouring properties.

Should any claim be made directly against the author as a result of the drawings themselves, or as a result of the way in which the project is constructed in accordance with these drawings, or as a result of any loss, injury or damage that may be caused either on the site or outside the boundaries of the property or persons, the author is to be indemnified by the Owners in full, including the costs of defending any actions brought against the author, or the costs of paying any settlement entered into by the author, or settling any judgments made against the author.

No reproductions may be made without the permission of the Landscape Architect and when made, must bear his/her name. Any and all designs herein are the © property of the Landscape Architect. If stamped and dated, the design herein are licensed for construction, once only. All prints to be returned to the Landscape Architect on request.

This drawing shall not be used for building purposes until countersigned by the Landscape Architect.

The contractor shall check all dimensions and other data on site and report any discrepancies to the Landscape Architect.

Figured dimensions to be taken in preference to scaled dimensions. If in doubt please ask.

NOTE: DO NOT SCALE - DRAWING PLOT MAY NOT BE AT 100%

Location of Survey Monuments To Be Protected
Geomantics Job # 20041145


Refer to Drawing L1 For Layout This Area

Notes

DATE ISSUED
Mar. 21, 2005

Base Information
UMA Engineering Ltd.

LOCATION OF UNDERGROUND STRUCTURES AS SHOWN ARE BASED ON THE BEST INFORMATION AVAILABLE BUT NO GUARANTEE IS GIVEN THAT ALL EXISTING UTILITIES ARE SHOWN OR THAT THE GIVEN LOCATIONS ARE EXACT. CONFIRMATION OF EXISTENCE AND EXACT LOCATION OF ALL SERVICES MUST BE OBTAINED FROM THE INDIVIDUAL UTILITIES BEFORE PROCEEDING WITH CONSTRUCTION.

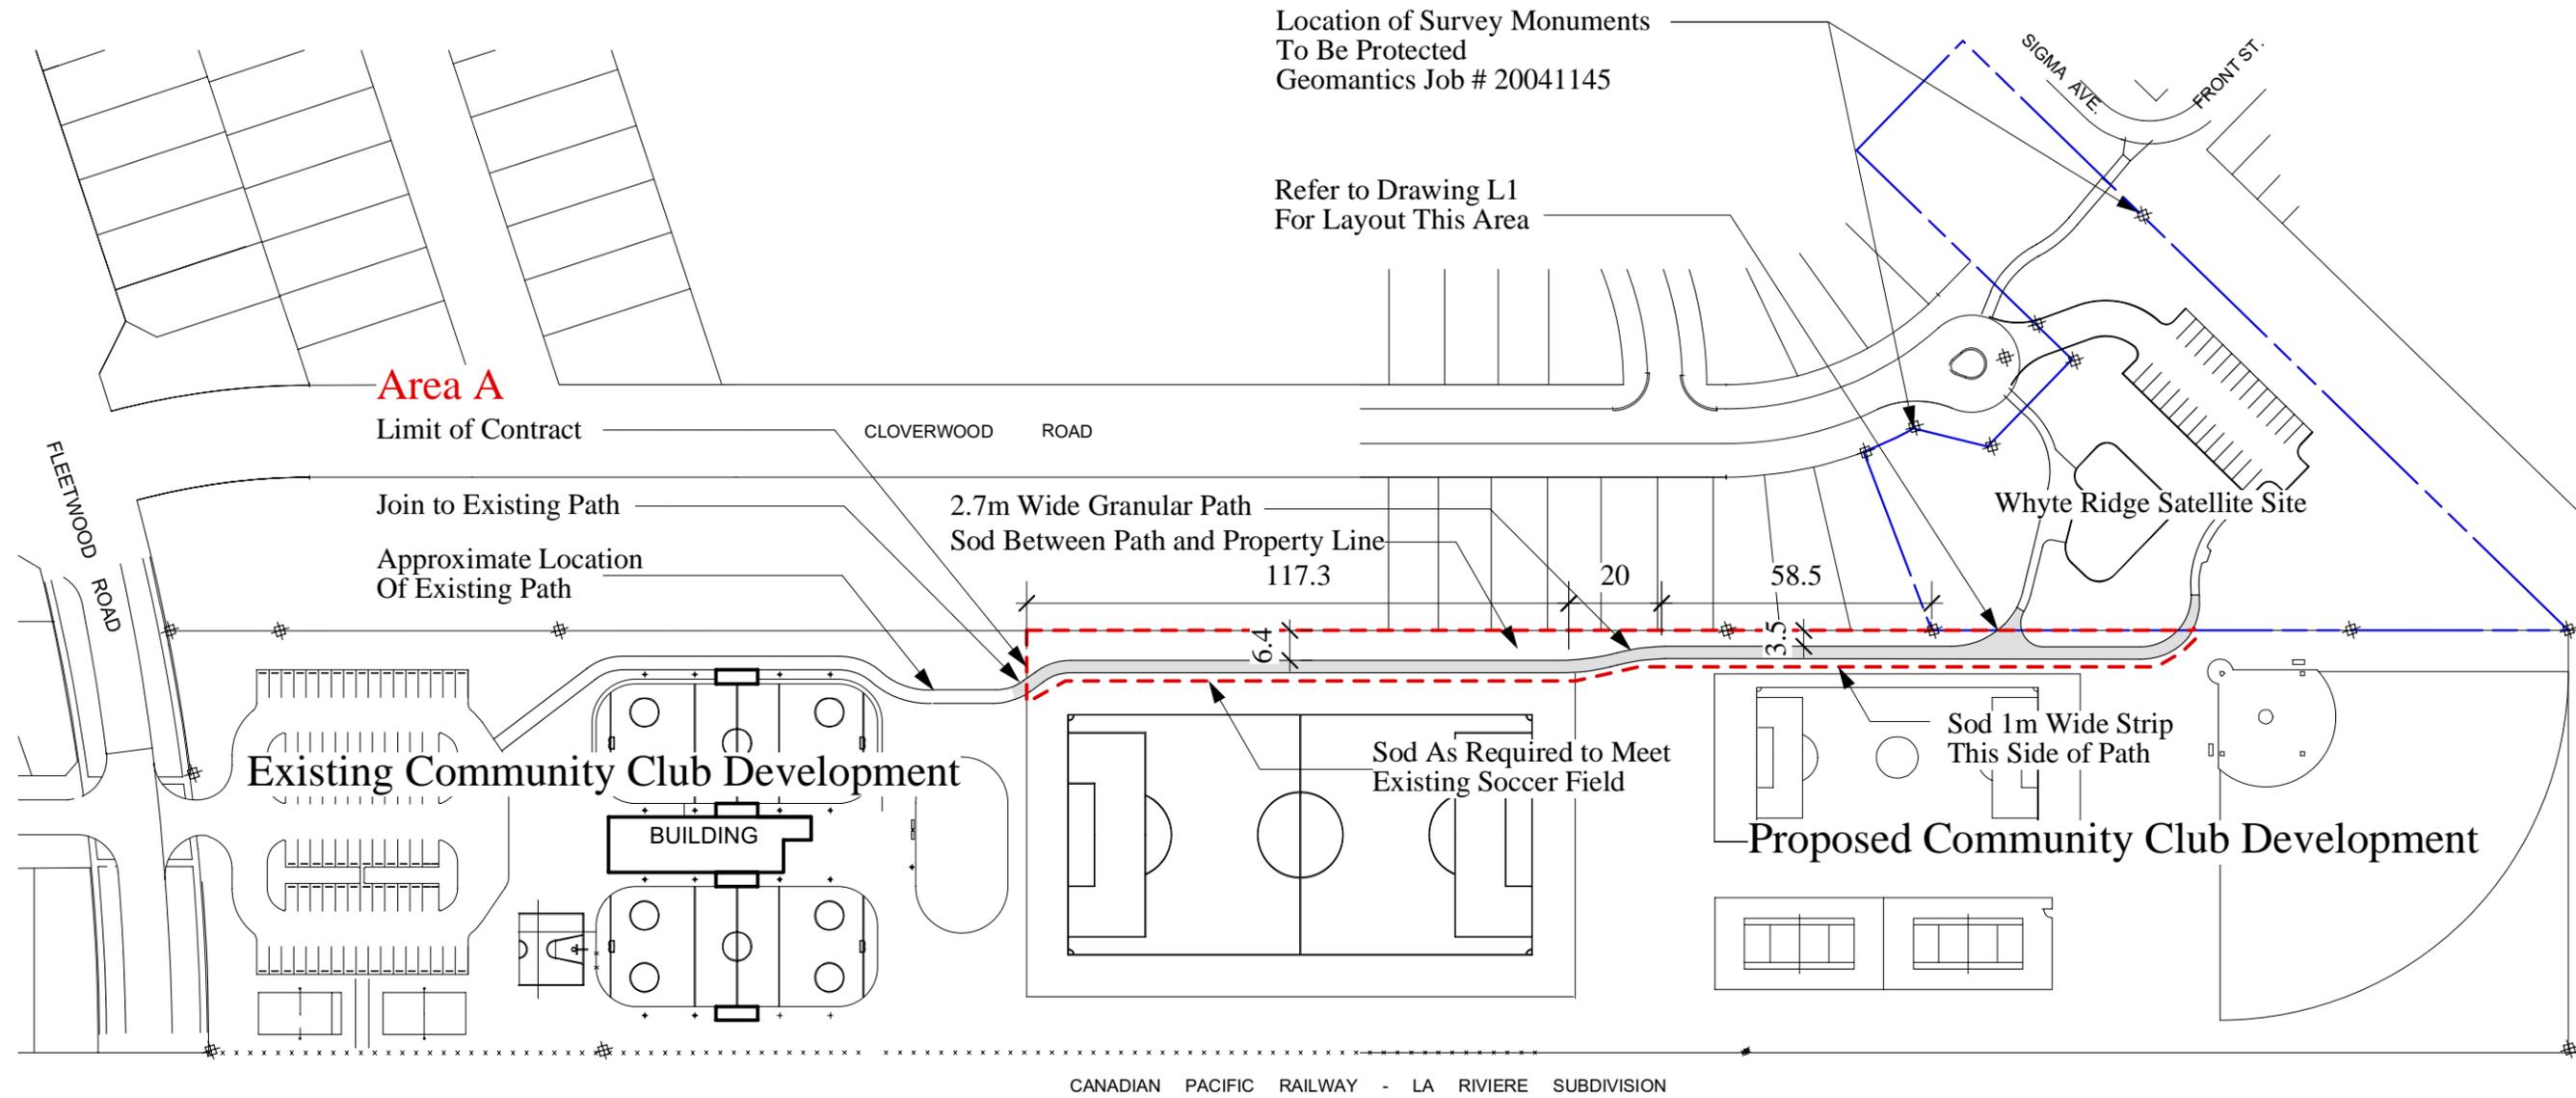

Manager Parks and Open Space Division
Released For Construction Date

Project Whyte Ridge Satellite Site Westridge C.C. Winnipeg, Manitoba	
Sheet Title Pathway Plan	
Drawn: L.L.W.	Approved:
Date: 03.21.05	Scale: 1:1500 metric
Job No.: 0415	Drawing No.: L4