



NOTE:
LOCATION AND SIZE OF ROOF DRAIN, SEE ROOFING PLAN DWGS.


1 ROOF DRAIN (RD-1) DETAIL
- N.T.S.

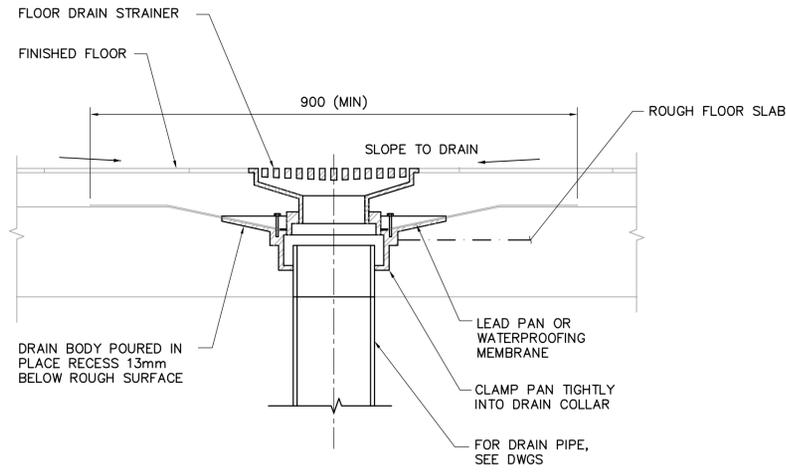

2 ROOF DRAIN (RD-2) DETAIL
- N.T.S.

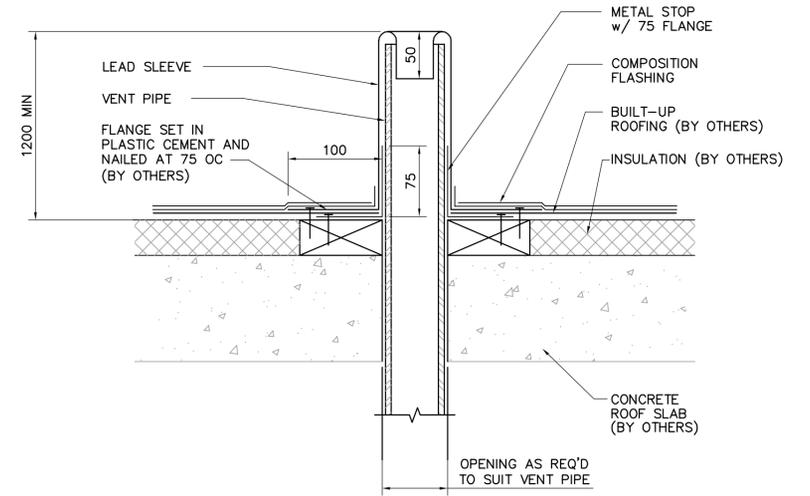

3 VENT PIPE DETAIL
- N.T.S.

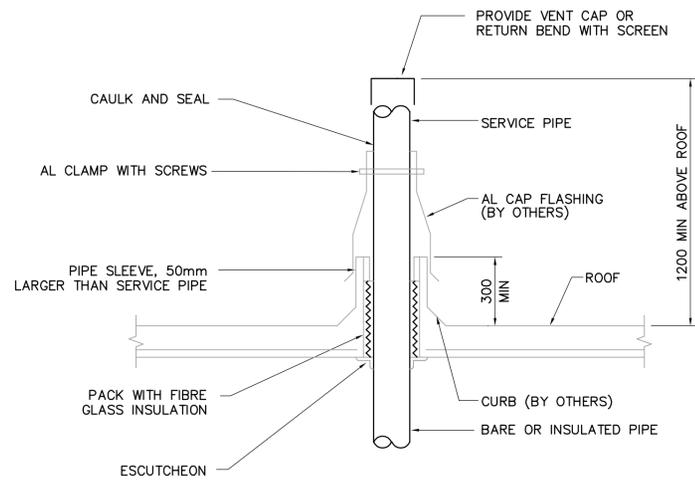

NOTE:
SEE ARCHITECTURAL DRAWINGS FOR ROOF DESIGN AND BASE FLASHING.

4 GAS VENT THROUGH ROOF-FLASHING DETAIL
- N.T.S.

<p>APEGN Certificate of Authorization CH2M HILL Canada Ltd. No. 1441 Expiry: April 30, 2006</p>	B.M. ELEV.	<p>Frederickson Cooper ARCHITECTS</p>	<p>EarthTech A Tyco International Ltd. Company</p>	ENGINEER'S SEAL	<p>THE CITY OF WINNIPEG WATER AND WASTE DEPARTMENT ENGINEERING DIVISION</p>				
				DESIGNED BY: JZ		CHECKED BY: DL	ORIGINAL SIGNED BY: D.K. CUDDINGTON		
				DRAWN BY: YFS		APPROVED BY: AHL	2006/03/29		
				SCALE: NTS		RELEASED FOR CONSTRUCTION BY: R. SOROKOWSKI	CONSULTANT DRAWING NO. WB-H0474		
	00 ISSUED FOR TENDER 06/03/29 SW	NO. REVISIONS	DATE	DATE	2006/02/16	DATE	2006/03/29	<p>WATER TREATMENT PLANT MAIN BUILDING MECHANICAL AND ELECTRICAL</p> <p>PLUMBING STANDARD DETAILS</p>	<p>CITY FILE NUMBER</p> <p>SHEET OF</p> <p>CITY DRAWING NUMBER 1-0601B-A-H0474-001-000</p>