




1 EAST STAIR ELEVATION
L10 Scale: 1:50

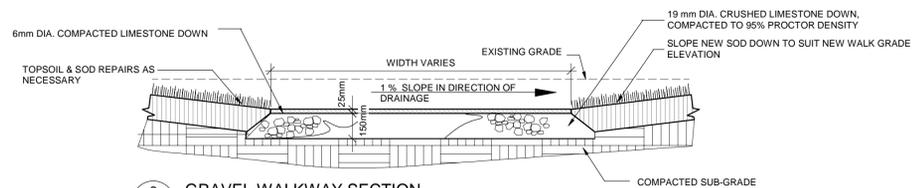


2 GRAVEL WALKWAY SECTION
L10 Scale: 1:20

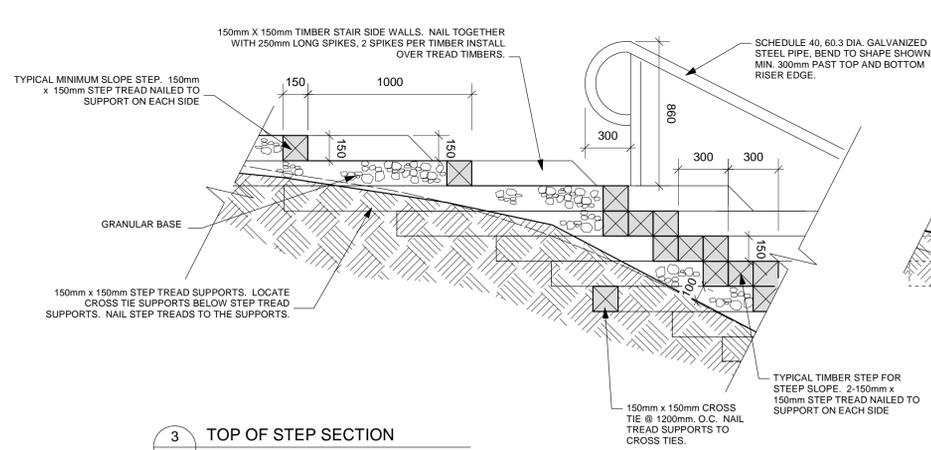

3 TOP OF STEP SECTION
L10 Scale: 1:20

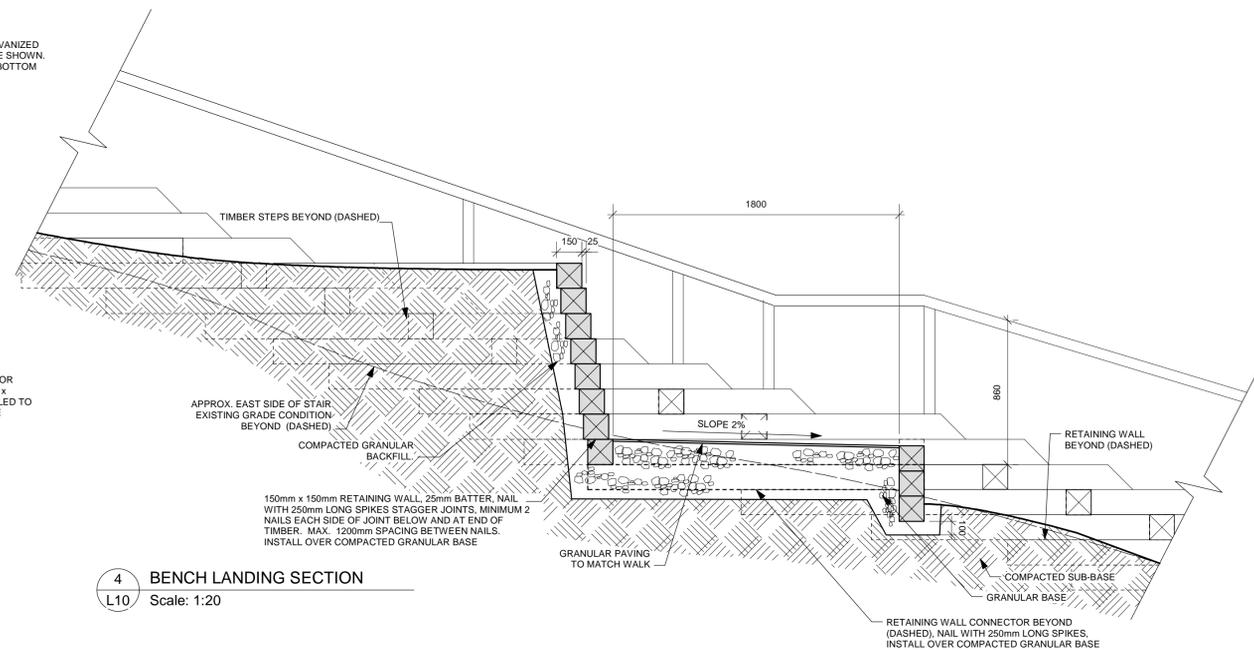

4 BENCH LANDING SECTION
L10 Scale: 1:20

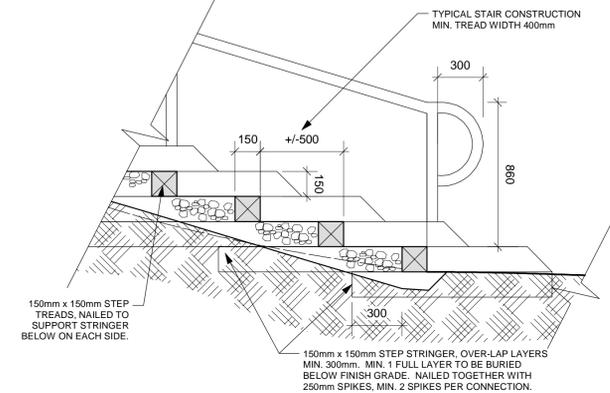

5 BOTTOM OF STEP SECTION
L10 Scale: 1:20

ISSUED FOR TENDER APRIL 4, 2006



RELEASED FOR CONSTRUCTION
MANAGER PARKS & OPEN SPACE DIVISION

PROJECT TITLE ARLINGTON GREEN 1 Arlington Street	NO.	REVISIONS	BY	DATE
	KEN RECH LANDSCAPE ARCHITECTS INC. 1480 Wellington Crescent Winnipeg, Manitoba Fax 489-6852 R3N 0B3 Tel(204) 489-6616			
DRAWING TITLE STEP / WALK DETAILS	DRAWN BY B.P.	SCALE AS NOTED	SHEET NO. L10	
	PRINT DATE APRIL 4/06	DATE JULY 15/05		
	FILE NO. 04-01-D	REVISION		