



6 PLYWOOD / SIGN DETAIL
L9 Scale: 1:10

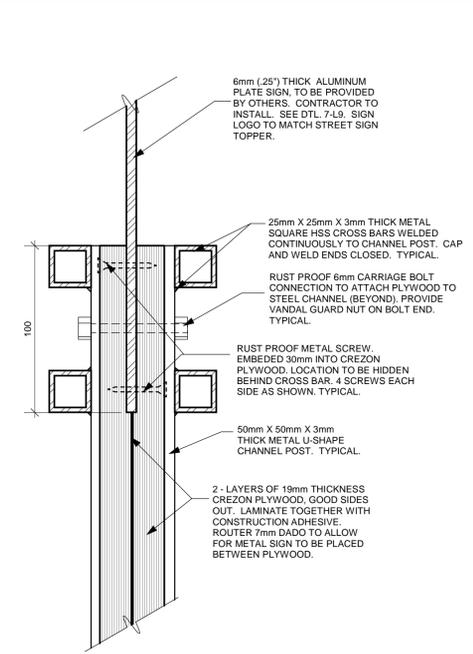

7 SIGN CONNECTION DETAIL SECTION "A"
L9 Scale: 1:2

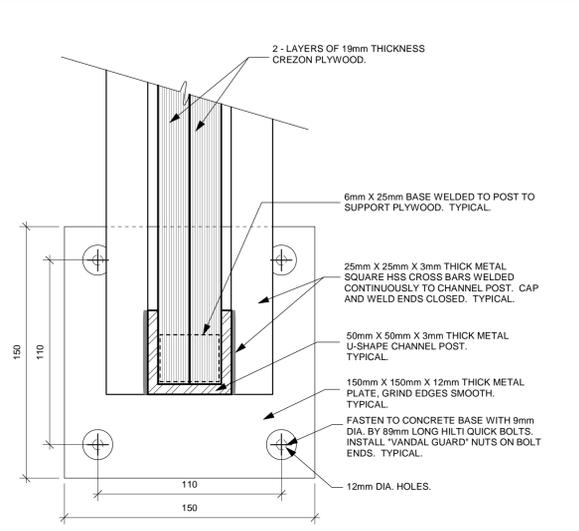


8 POST DETAIL SECTION "B"
L9 Scale: 1:2


NOTE:
ALL METAL TO BE HOT DIPPED GALVANIZED COATED AFTER FABRICATION AND WELDED.

1 COMMUNITY NOTICE BULLETIN BOARD ELEVATION
L9 Scale: 1:10


2 COMMUNITY NOTICE BULLETIN BOARD SECTION
L9 Scale: 1:10

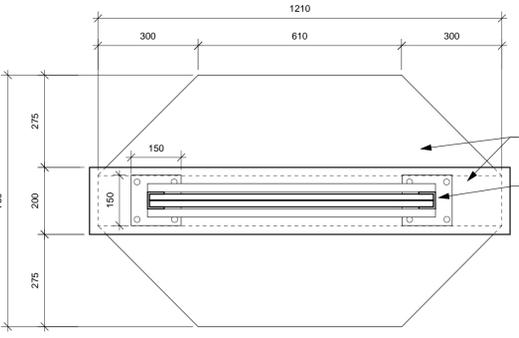

3 COMMUNITY NOTICE BULLETIN BOARD PLAN
L9 Scale: 1:10

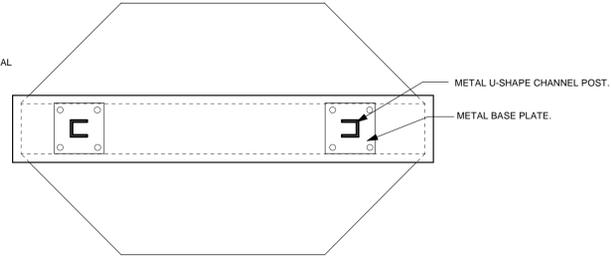

5 COMMUNITY NOTICE BULLETIN BOARD SECTION
L9 Scale: 1:10

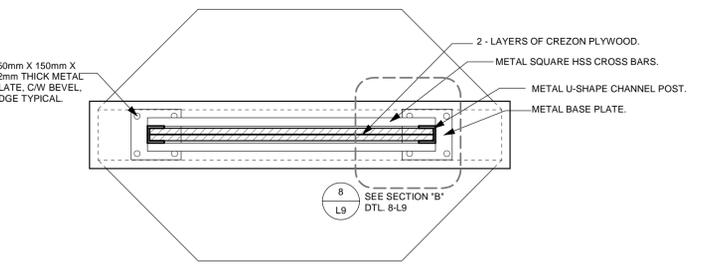

4 COMMUNITY NOTICE BULLETIN BOARD SECTION
L9 Scale: 1:10



RELEASED FOR CONSTRUCTION

MANAGER PARKS & OPEN SPACE DIVISION

ISSUED FOR TENDER APRIL 4, 2006

PROJECT TITLE	NO.	REVISIONS	BY	DATE
	SCOTIA SITES			
DRAWING TITLE	KEN RECH LANDSCAPE ARCHITECTS INC.			
	1480 Wellington Crescent Winnipeg, Manitoba			
	Tel(204) 489-6616			
	Fax 489-6852 R3N 0B3			
DRAWN BY	B.P.	SCALE	AS NOTED	SHEET NO.
PRINT DATE	APRIL 4 / 06	DATE	JAN. 5 / 06	L9
FILE NO.	04-09	REVISION	0	