

© David Wagner Associates Inc. All rights reserved. All drawings are conceptual in nature. It is to be clearly understood that the author, in producing said drawings, shall not be liable for any cost of loss, damage or injury that may result from the drawings themselves, or from the construction work produced from this plan, or from any claims that may result subsequent to the project being constructed and use commencing on the site, whether such claims are brought by persons using the site, or by the owners or others of neighbouring properties.

Should any claim be made directly against the author as a result of the drawings themselves, or as a result of the way in which the project is constructed in accordance with these drawings, or as a result of any loss, injury or damage that may be caused either on the site or outside the boundaries of the property or premises, the author is to be indemnified by the owner in full, including the costs of defending any action brought against the author, or the costs of paying any settlement entered into by the author, or settling any judgments made against the author.

No reproduction may be made without the permission of the Landscape Architect and such works must bear his/her name. Any and all drawings herein are the property of the Landscape Architect. If changed and dated, the drawings herein are intended for construction, once only. All plans to be returned to the Landscape Architect on request.

This drawing shall not be used for building purposes until counterchecked by the Landscape Architect.

The contractor shall check all dimensions and other data on site and report any discrepancies to the Landscape Architect.


Figured dimensions to be taken in preference to scaled dimensions.

If in doubt please ask.

Notes

DATE ISSUED

March 17, 2006

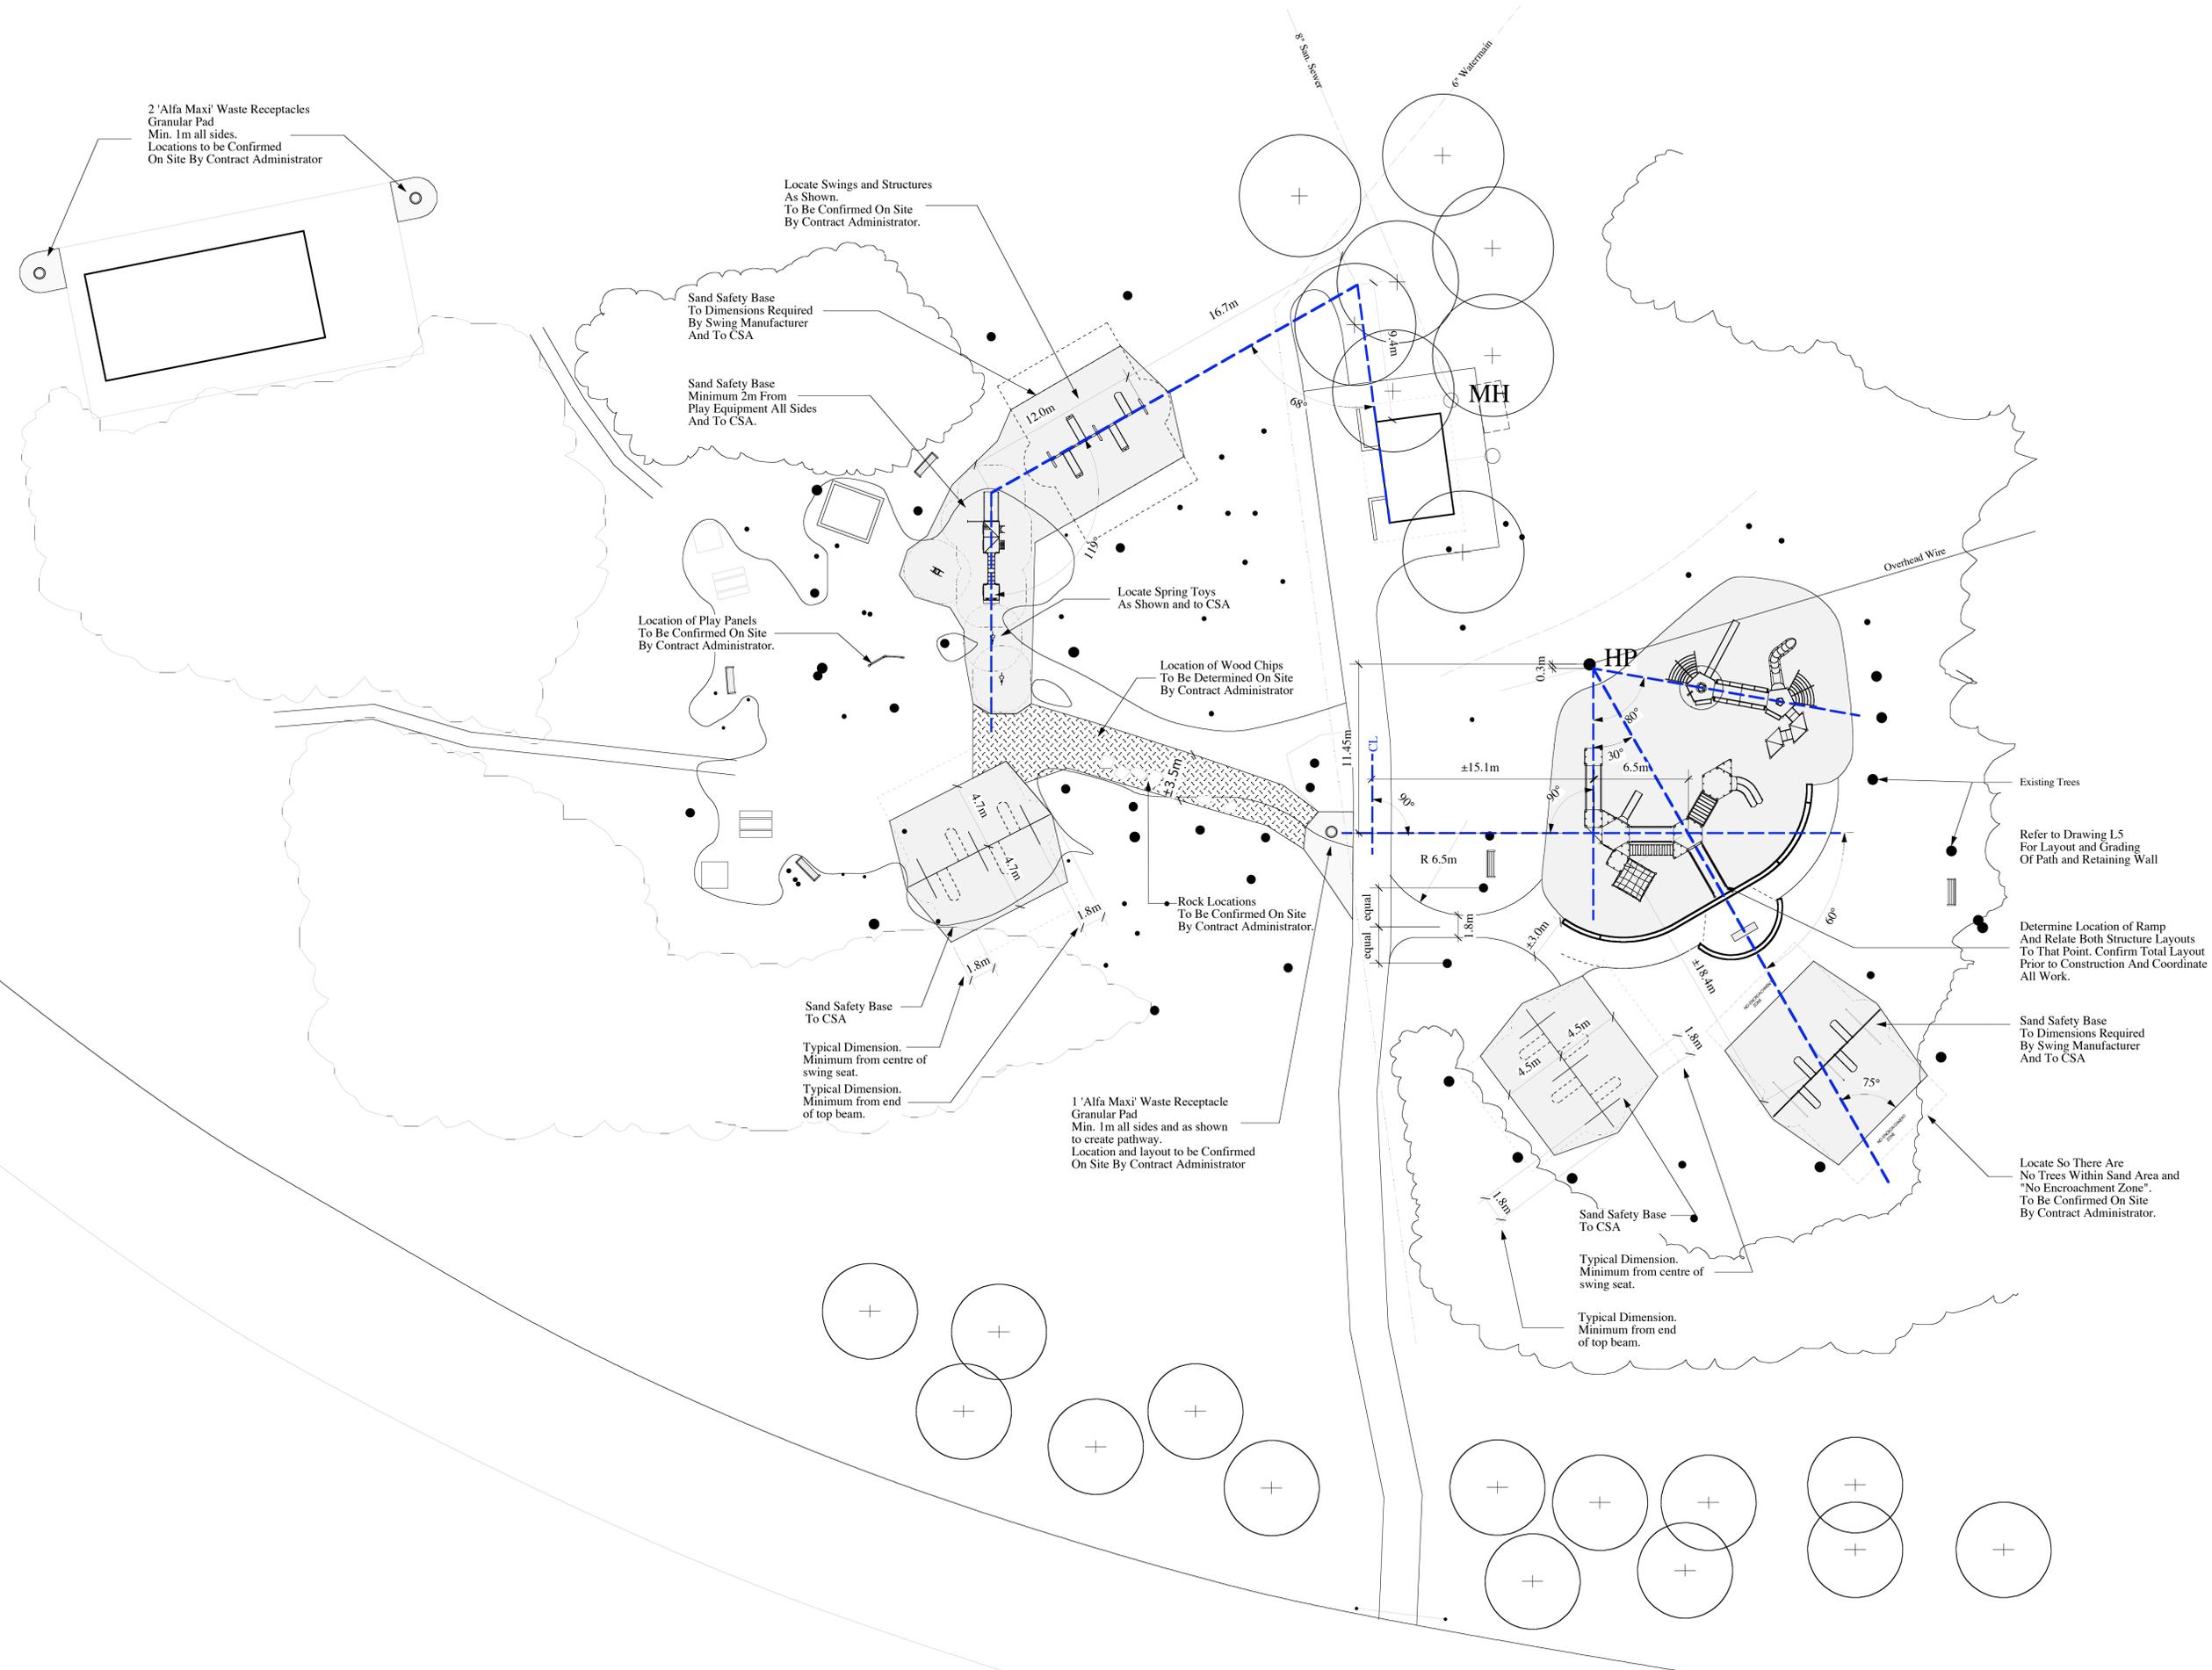

Manager Parks and Open Space Division
Released For Construction Date

North	
Project	
St. Vital Park Playground Winnipeg, Manitoba	
Sheet Title	
Layout Plan	
Drawn	Approved
Date	Scale
Job No.	Drawing No.
0405-5	L4