



Main Ornamental Steel Fence Detail Scale: 1:30

Top Rails and Bottom Rail of Secondary and Ornamental Fencing must be consistent in location and in material.

Secondary Fencing must be manufactured to enable conversion of Ornamental Fencing Panels at a later date.

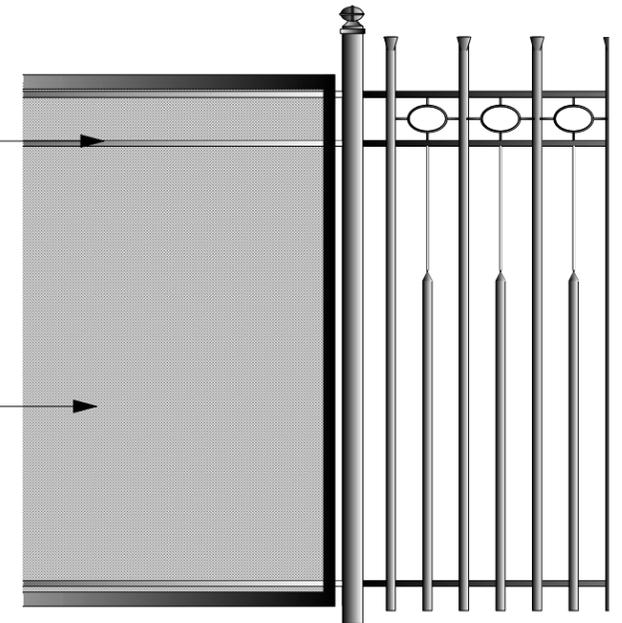

Secondary & Main Ornamental Steel Fencing: 1:30

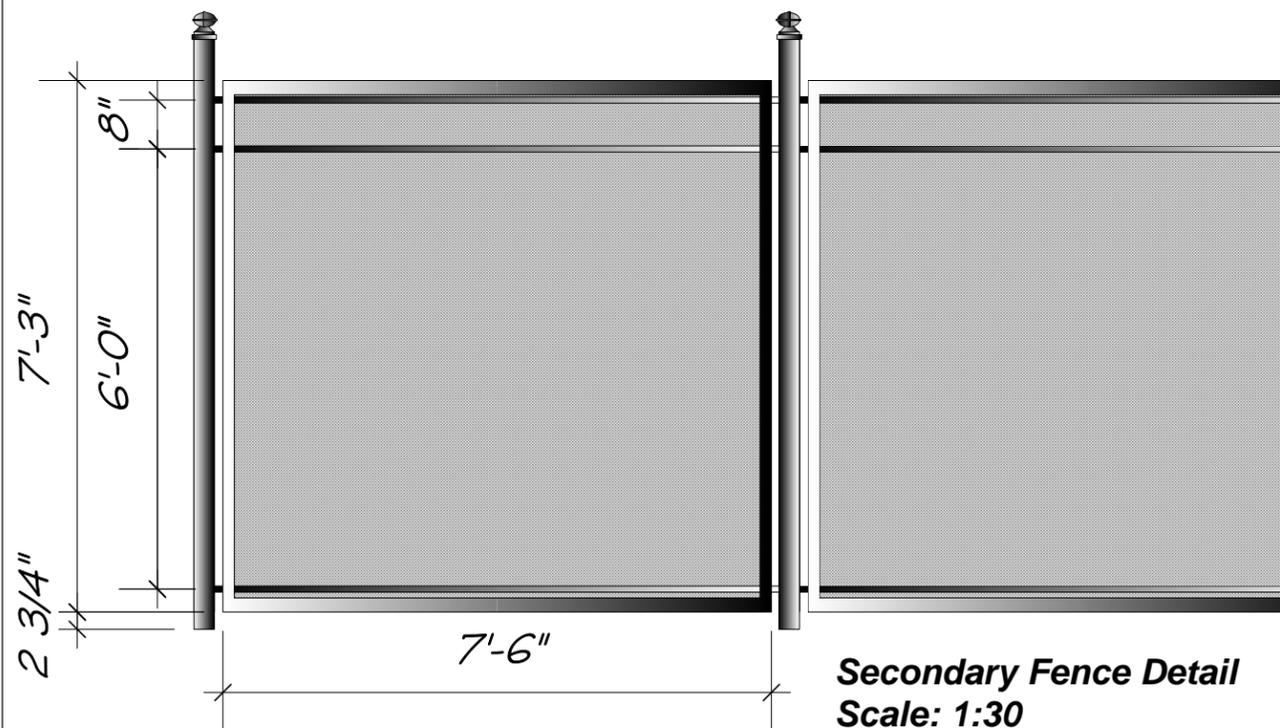

Secondary Fence Detail Scale: 1:30

Cast Aluminium Finial: Detailed as shown or close match from existing stock items

Main Posts: Square Metal Tube 3.5"x3.5" at 8' o.c.


Main upright: Square section 1.5" X 1.5" tapered to 1/4" thickness and pointed tip

Upper Header Rail: Steel "U"-channel 3" wide by 1 3/8" punched through to accept 1.5" x 1.5" metal uprights and 1.5"x1/4" flat sections alternately at approximately 6" o.c. clamped or bolted to Main posts with tamperproof fasteners.

Metal Oval: Fabricated to fit 100x150mm Bronze plaque

Narrow Upright: Steel 1.5" wide flat

Submissions must include working drawings of how Ornamental and Secondary Fence panels will attach to Main Posts.

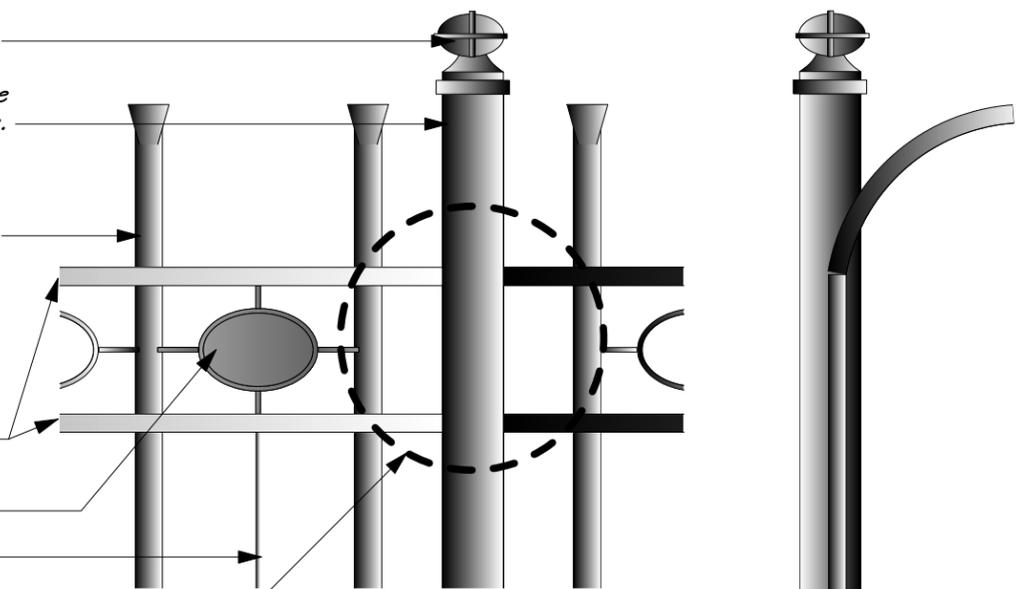

Upper Support detail Scale: 1:10

Upper Support Side View Scale: 1:10

CONTRACTOR TO CONFIRM ALL DIMENSIONS AND REPORT ANY DISCREPANCIES TO CONTRACT ADMINISTRATOR PRIOR TO CONSTRUCTION. LOCATION OF UNDERGROUND STRUCTURES AS SHOWN ARE BASED ON THE BEST INFORMATION AVAILABLE BUT NO GUARANTEE IS GIVEN THAT ALL EXISTING UTILITIES ARE SHOWN OR THAT THE GIVEN LOCATIONS ARE EXACT. CONFIRMATION OF EXISTENCE AND EXACT LOCATION OF ALL SERVICES MUST BE OBTAINED FROM THE INDIVIDUAL UTILITIES BEFORE PROCEEDING WITH CONSTRUCTION.



THE CITY OF WINNIPEG
Planning, Property and Development Department
Planning and Land Use Division
Unit 15 - 30 Fort Street, Winnipeg, MB, (R3C 4X5)

DESIGNED BY	SF	CHECKED BY	
DRAWN BY	SP	APPROVED BY	
HORIZ. SCALE	1:30		
VERT. SCALE			
DATE	May 2007		

MANAGER, PARK AND OPEN SPACES	DATE
MANAGER, PLANNING AND LAND USE DIVISION	DATE

DRAWING TITLE	DRAWING NO.
Supply & Installation of Custom Made Steel Fencing for Assiniboine Park Fence Details	A3.HY-Sht4
SITE ADDRESS	BID OPPORTUNITY NO.
	146-2006