

Typical Roof Edge Detail

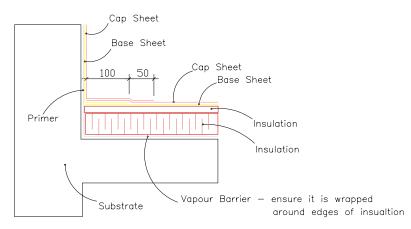


Note: Modified Bitumen stipping used in conjunction with 4 ply felt membrane is to have base sheet extend 12" onto flat and cap sheet 18" onto flat.


TYPICAL EAVE DETAIL

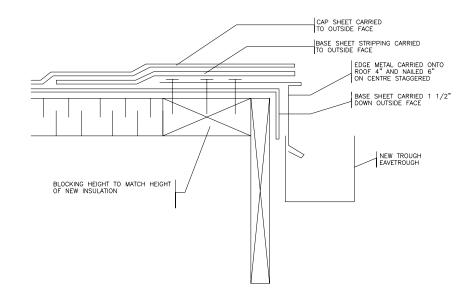

Structural Down Pipes

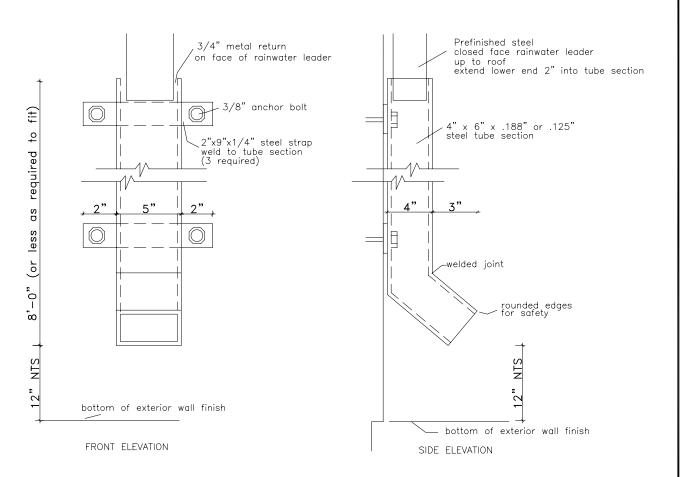

Mechanical Curb Flashing

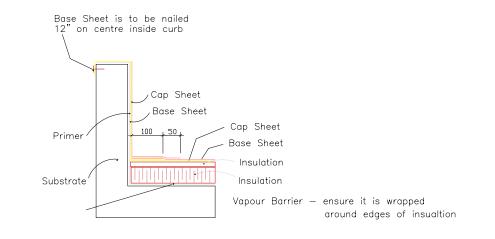

Note: Details are to be similar for inverted roof assemblies

AGASSIZ CONSULTING GROUP

809 Pipeline Road, Winnipeg, Manitoba Phone: 697-8091 Fax: 697-8039

Project: Roland Michener Arena 1121 Wabasha Winnipeg, MB

Date: April 5, 2005

Drawing No.

File no: 3617-05 | Scale: N.T.S.