



18'-5"± W.P. OF SUPERSTRUCTURE AT EAVE TO CENTERLINE OF RIDGE

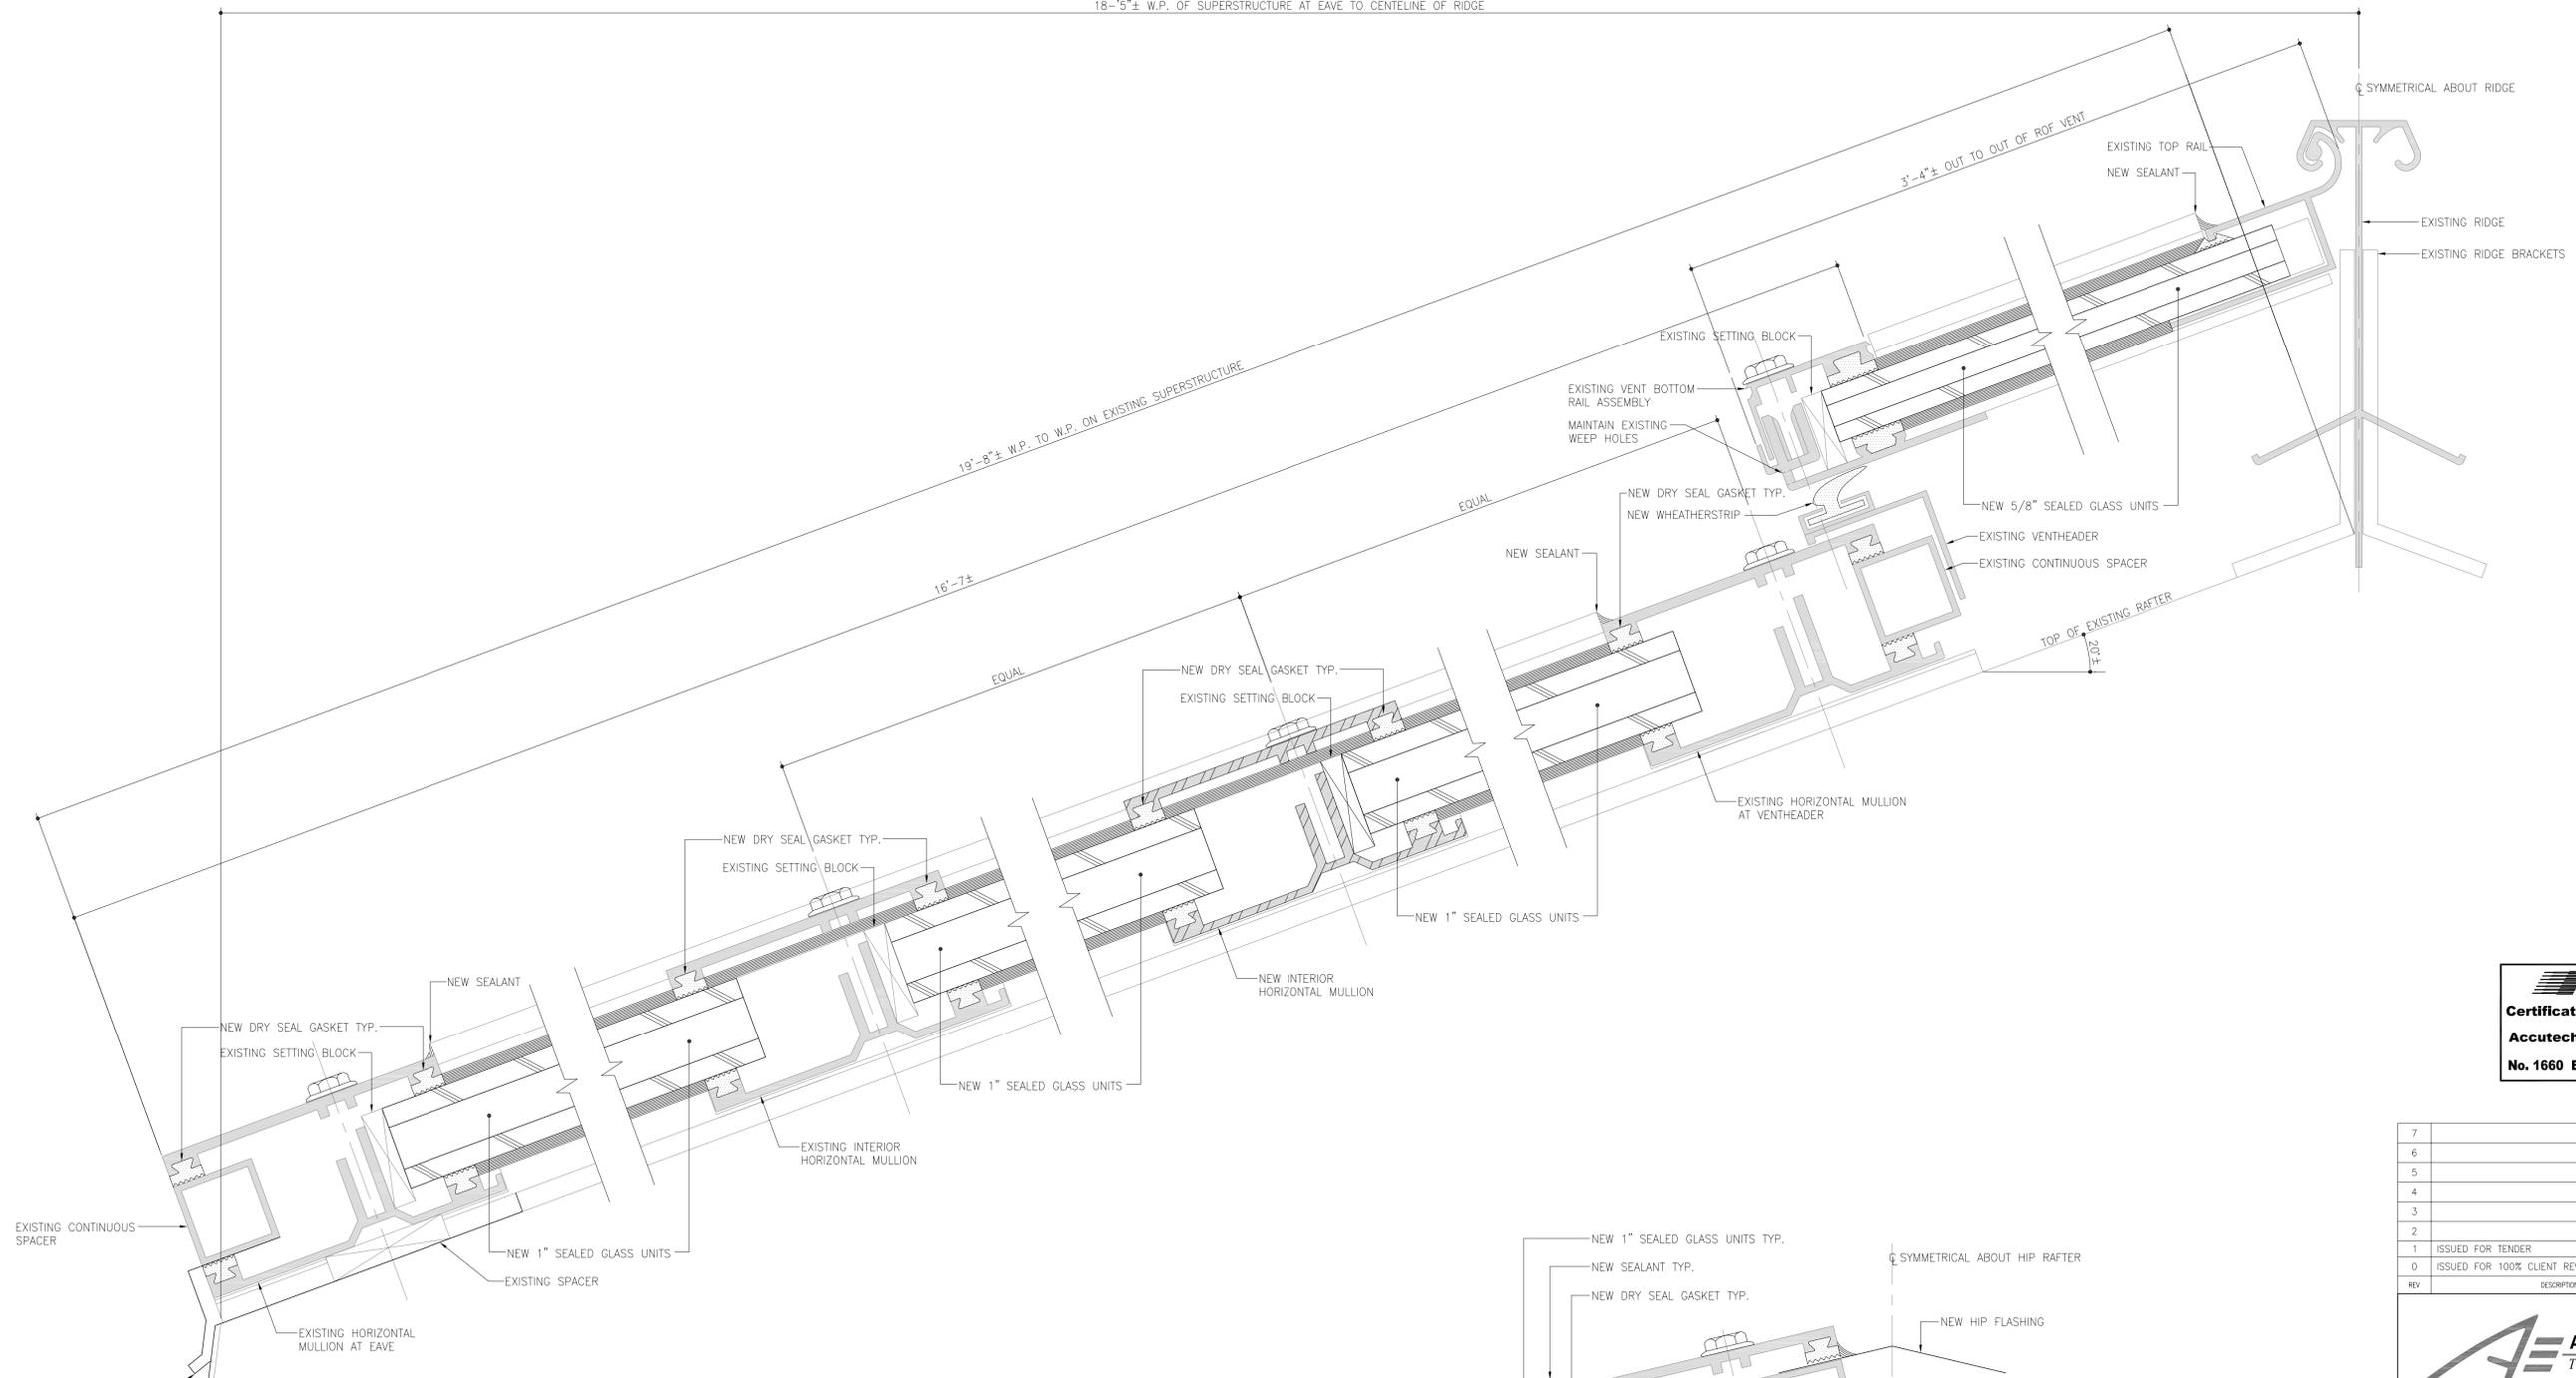


1 SECTION THROUGH RENOVATED SKYLIGHT  
B01|B02 1"=1"

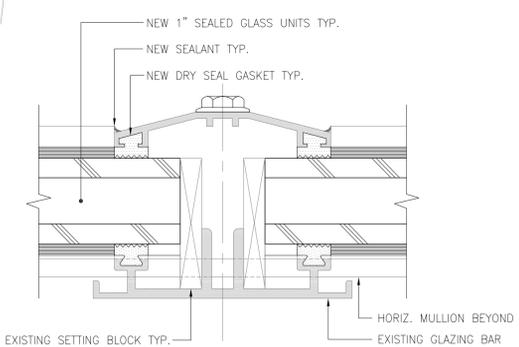


2 SECTION THROUGH VERTICAL MUNTIN  
B01|B02 1"=1"



3 SECTION THROUGH VERTICAL VENT MUNTIN  
B01|B02 1"=1"

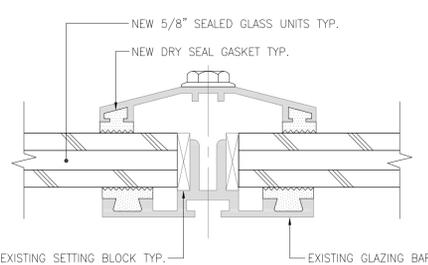


4 SECTION THROUGH HIP RAFTER  
B01|B02 1"=1"

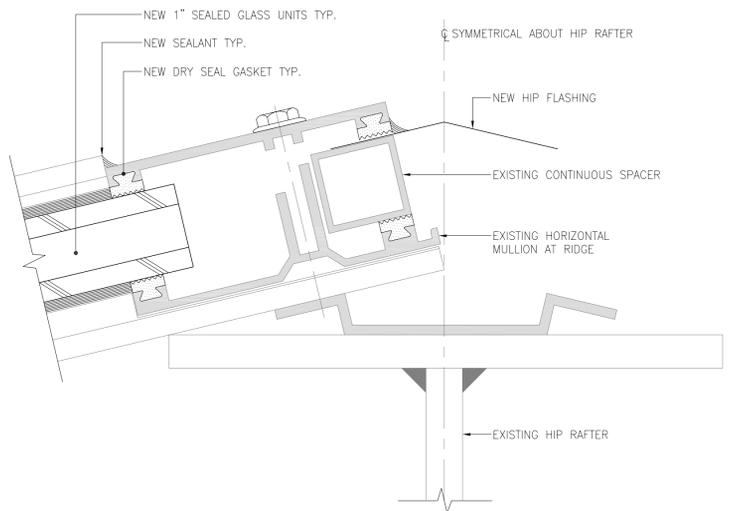

**APEGM**  
Certificate of Authorization  
Accutech Engineering Inc.  
No. 1660 Expiry: April 30, 2006

7				
6				
5				
4				
3				
2				
1	ISSUED FOR TENDER	ML	PG	MAR 24 2006
0	ISSUED FOR 100% CLIENT REVIEW	ML	PG	MAR 23 2006
REV	DESCRIPTION	OWN	APP	REV DATE

**Accutech Engineering Inc.**  
Tomorrow's Technology Today  
605-287 Broadway, Winnipeg, Manitoba Canada R3C 0R9  
Phone 204.944.1355 Fax 204.944.1444  
www.accutecheng.ca

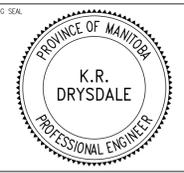

**CITY OF WINNIPEG**  
**ASSINIBOINE PARK CONSERVATORY**

PROJECT TITLE  
**DISPLAY HOUSE GLAZING REPLACEMENT  
SKYLIGHT GLAZING SECTIONS AND DETAILS**

DRAWN BY <b>ML</b>	CHECKED BY <b>PG</b>	DATE <b>MAR 24 2006</b>	SHEET NO. <b>B02</b>
DESIGNED BY <b>PG</b>	CHECKED BY <b>KD</b>	SCALE <b>AS NOTED</b>	REVISION NO. <b>1</b>

W:\Engineering Projects\A185 - City of Winnipeg\A185 - 0027 - Assiniboine Park Conservatory Facility\Facility Repairs 2005\Drawings\ISSUED FOR TENDER\B02 - DISPLAY HOUSE GLAZING SECTIONS AND DETAILS - MARCH 24 2006.dwg