


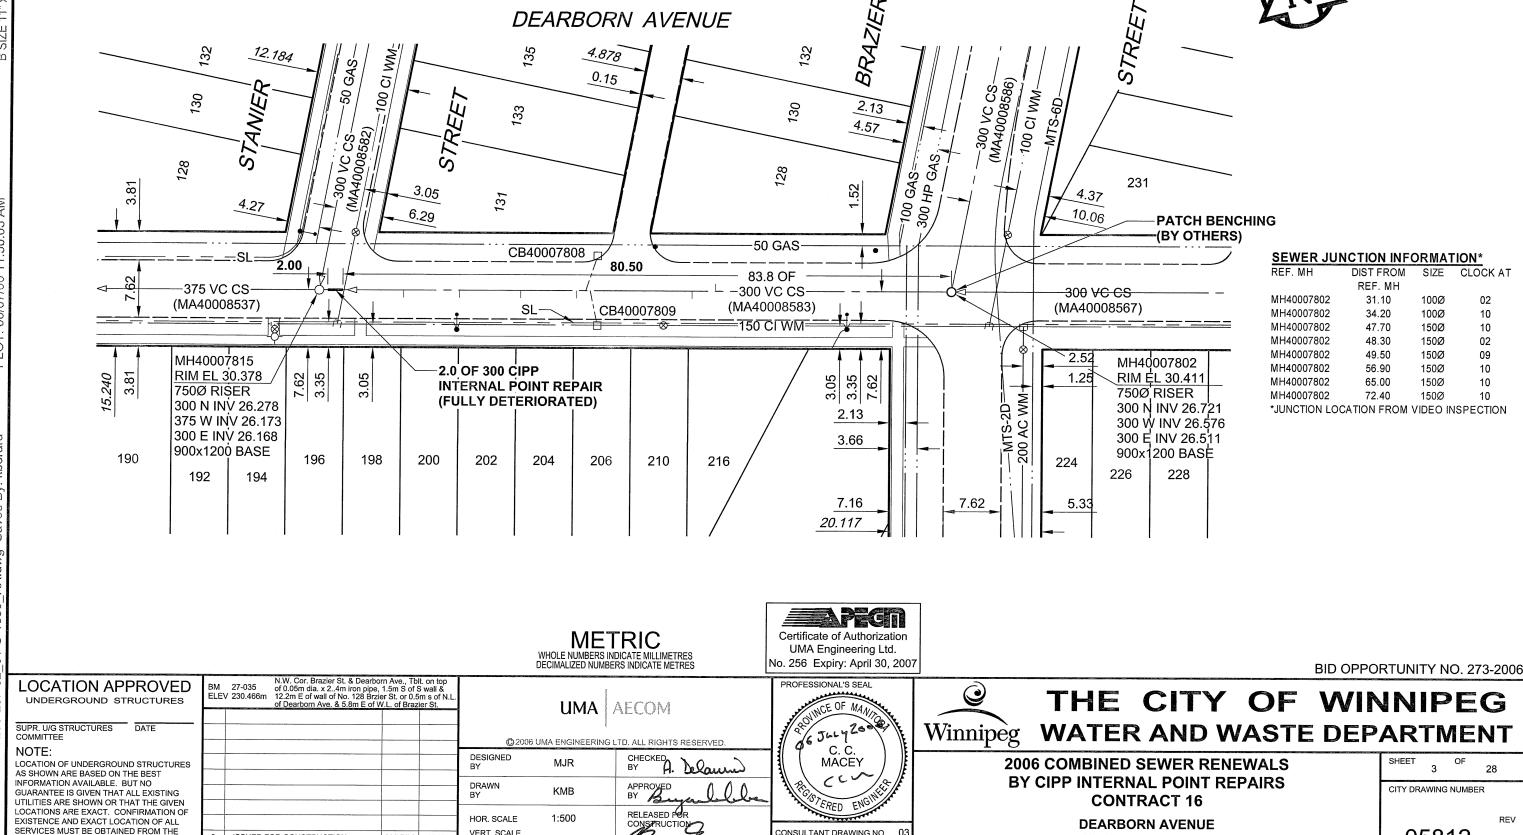



INDIVIDUAL UTILITIES BEFORE PROCEEDING

WITH CONSTRUCTION.



CONSULTANT DRAWING NO.

D265-207-02

02

10

10

02

09

10

10

10

REV

05812

MH AT BRAZIER STREET

TO MH AT STANIER STREET

DEARBORN AVENUE

VERT. SCALE

DATE

06/07/07

06/07/06

YY/MM/DD BY

KMB

ISSUED FOR CONSTRUCTION

NO. REVISIONS