




1 Upper Basin  
L1

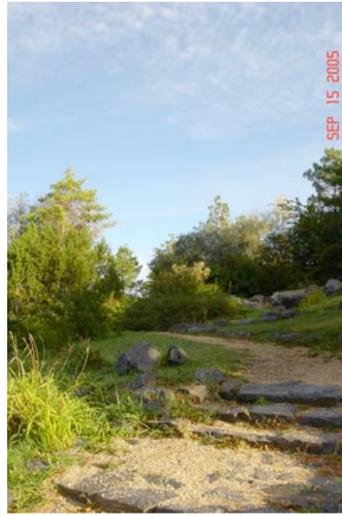

2 Stone Steps  
L1



3 Lower Basin/Outfall  
L1



4 Pathway Erosion  
L1




7 Pathway/Stone Edge  
L1



5 Rock Fall / Water Channel  
L1



6 Stepping Stone Bridge  
L1

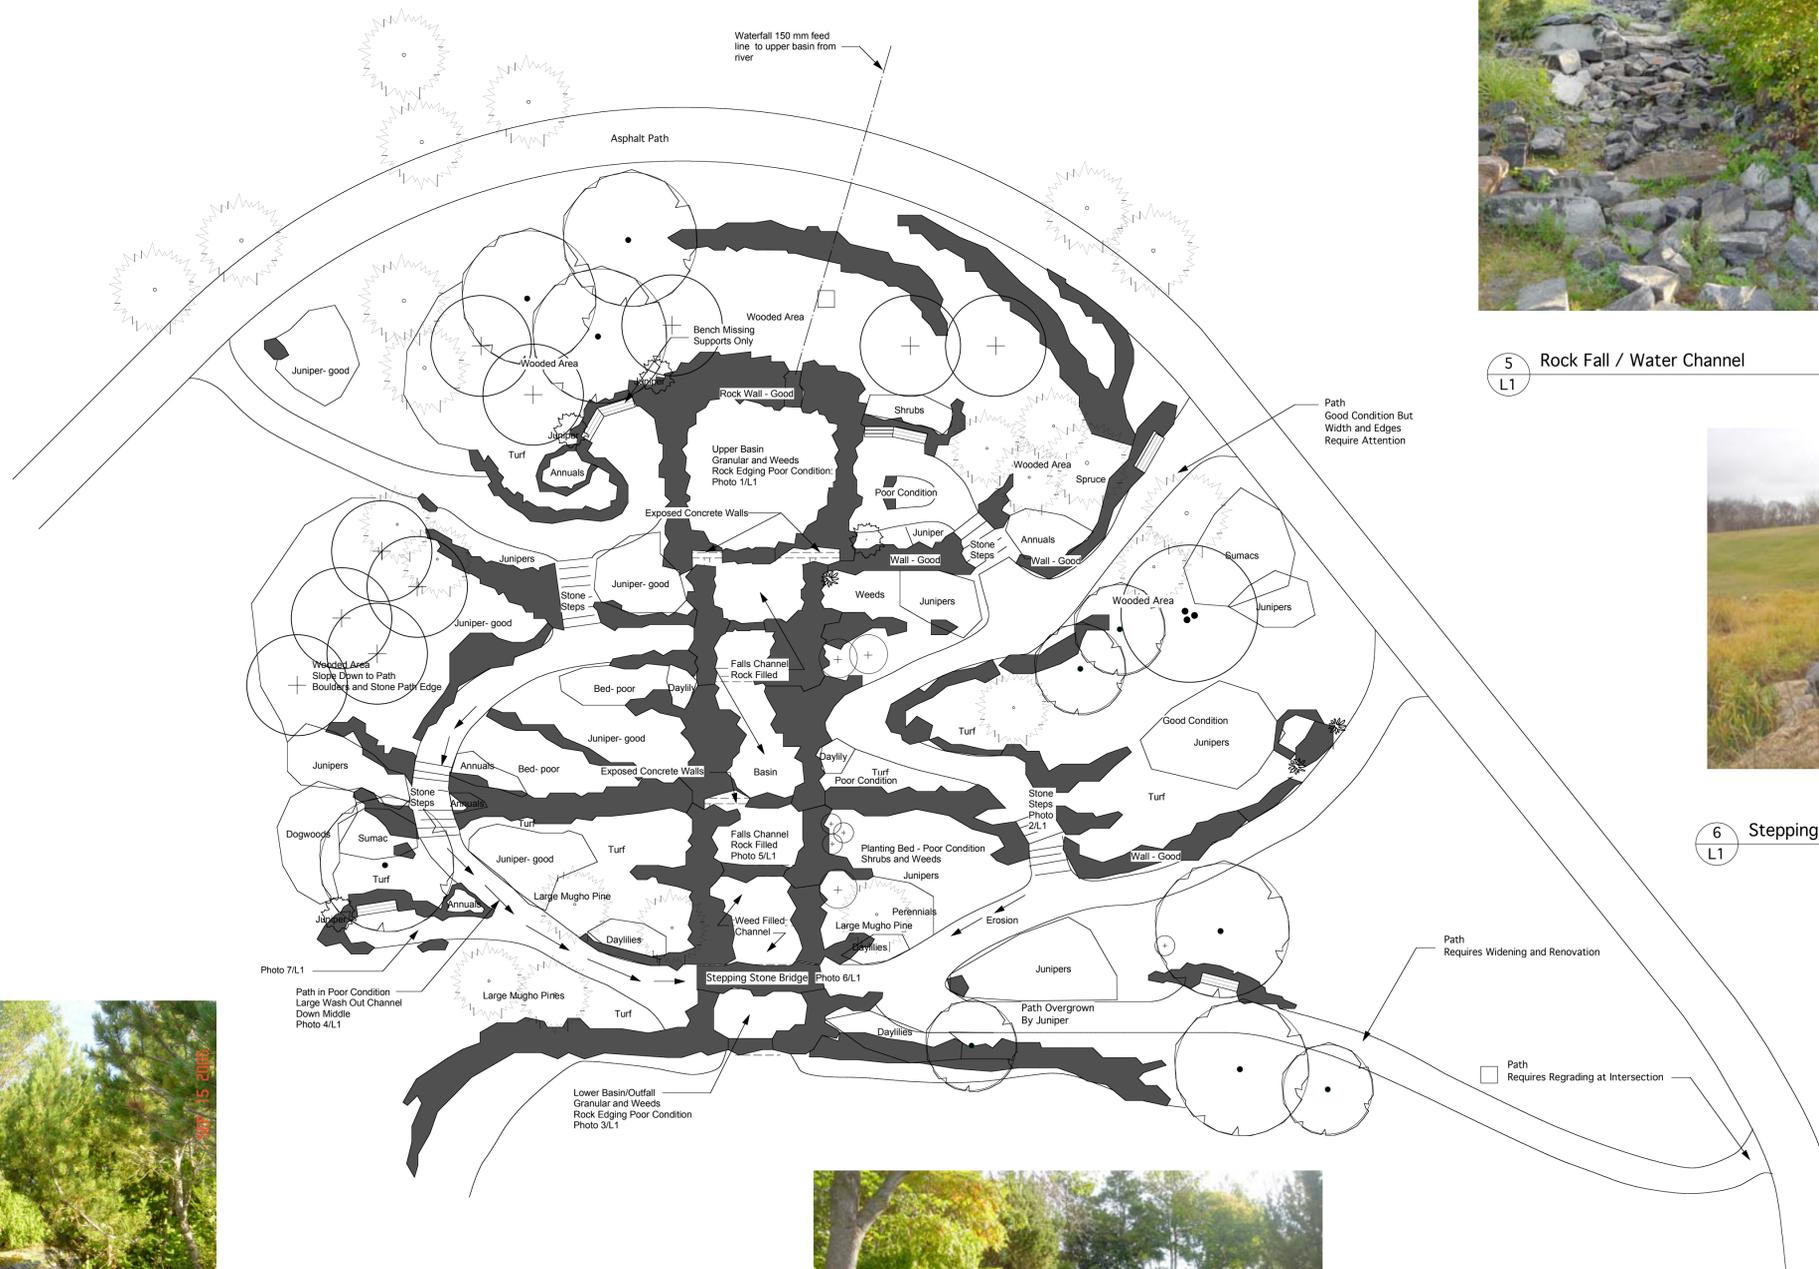

Notes:  
LOCATION OF UNDERGROUND STRUCTURES AS SHOWN ARE BASED ON THE BEST INFORMATION AVAILABLE BUT NO GUARANTEE IS GIVEN THAT ALL EXISTING UTILITIES ARE SHOWN OR THAT THE GIVEN LOCATIONS ARE EXACT. CONFIRMATION OF EXISTENCE AND EXACT LOCATION OF ALL SERVICES MUST BE OBTAINED FROM THE INDIVIDUAL UTILITIES BEFORE PROCEEDING WITH CONSTRUCTION.

NOTE: DO NOT SCALE - DRAWING PLOT MAY NOT BE AT 100%

DATE ISSUED  
June 5, 2006



Manager Parks and Open Space Division  
Released For Construction Date

Project <b>King's Park Waterfall Restoration and Renovation</b>	
Short Title <b>Existing Conditions</b>	
Drawn DW/JLW	Approved
Date April, 2006	Scale 1:150
Job No. 0511	Drawing No. <b>L1</b>