

Locate New Steps on Site With Contract Administrator. Use Existing Rock Walls to Adjust Side Slopes.

Steps to Match Existing Refer to K.4- AA

1 Pathway Renovation - Type II  
L3 1:25


2 Pathway and French Drain - Plan  
L3 1:25

3 New Rock Steps - Section  
L3 1:25

Notes:  
LOCATION OF UNDERGROUND STRUCTURES AS SHOWN ARE BASED ON THE BEST INFORMATION AVAILABLE BUT NO GUARANTEE IS GIVEN THAT ALL EXISTING UTILITIES ARE SHOWN OR THAT THE GIVEN LOCATIONS ARE EXACT. CONFIRMATION OF EXISTENCE AND EXACT LOCATION OF ALL SERVICES MUST BE OBTAINED FROM THE INDIVIDUAL UTILITIES BEFORE PROCEEDING WITH CONSTRUCTION.

NOTE: DO NOT SCALE - DRAWING PLOT MAY NOT BE AT 100%

DATE ISSUED  
June 5, 2006

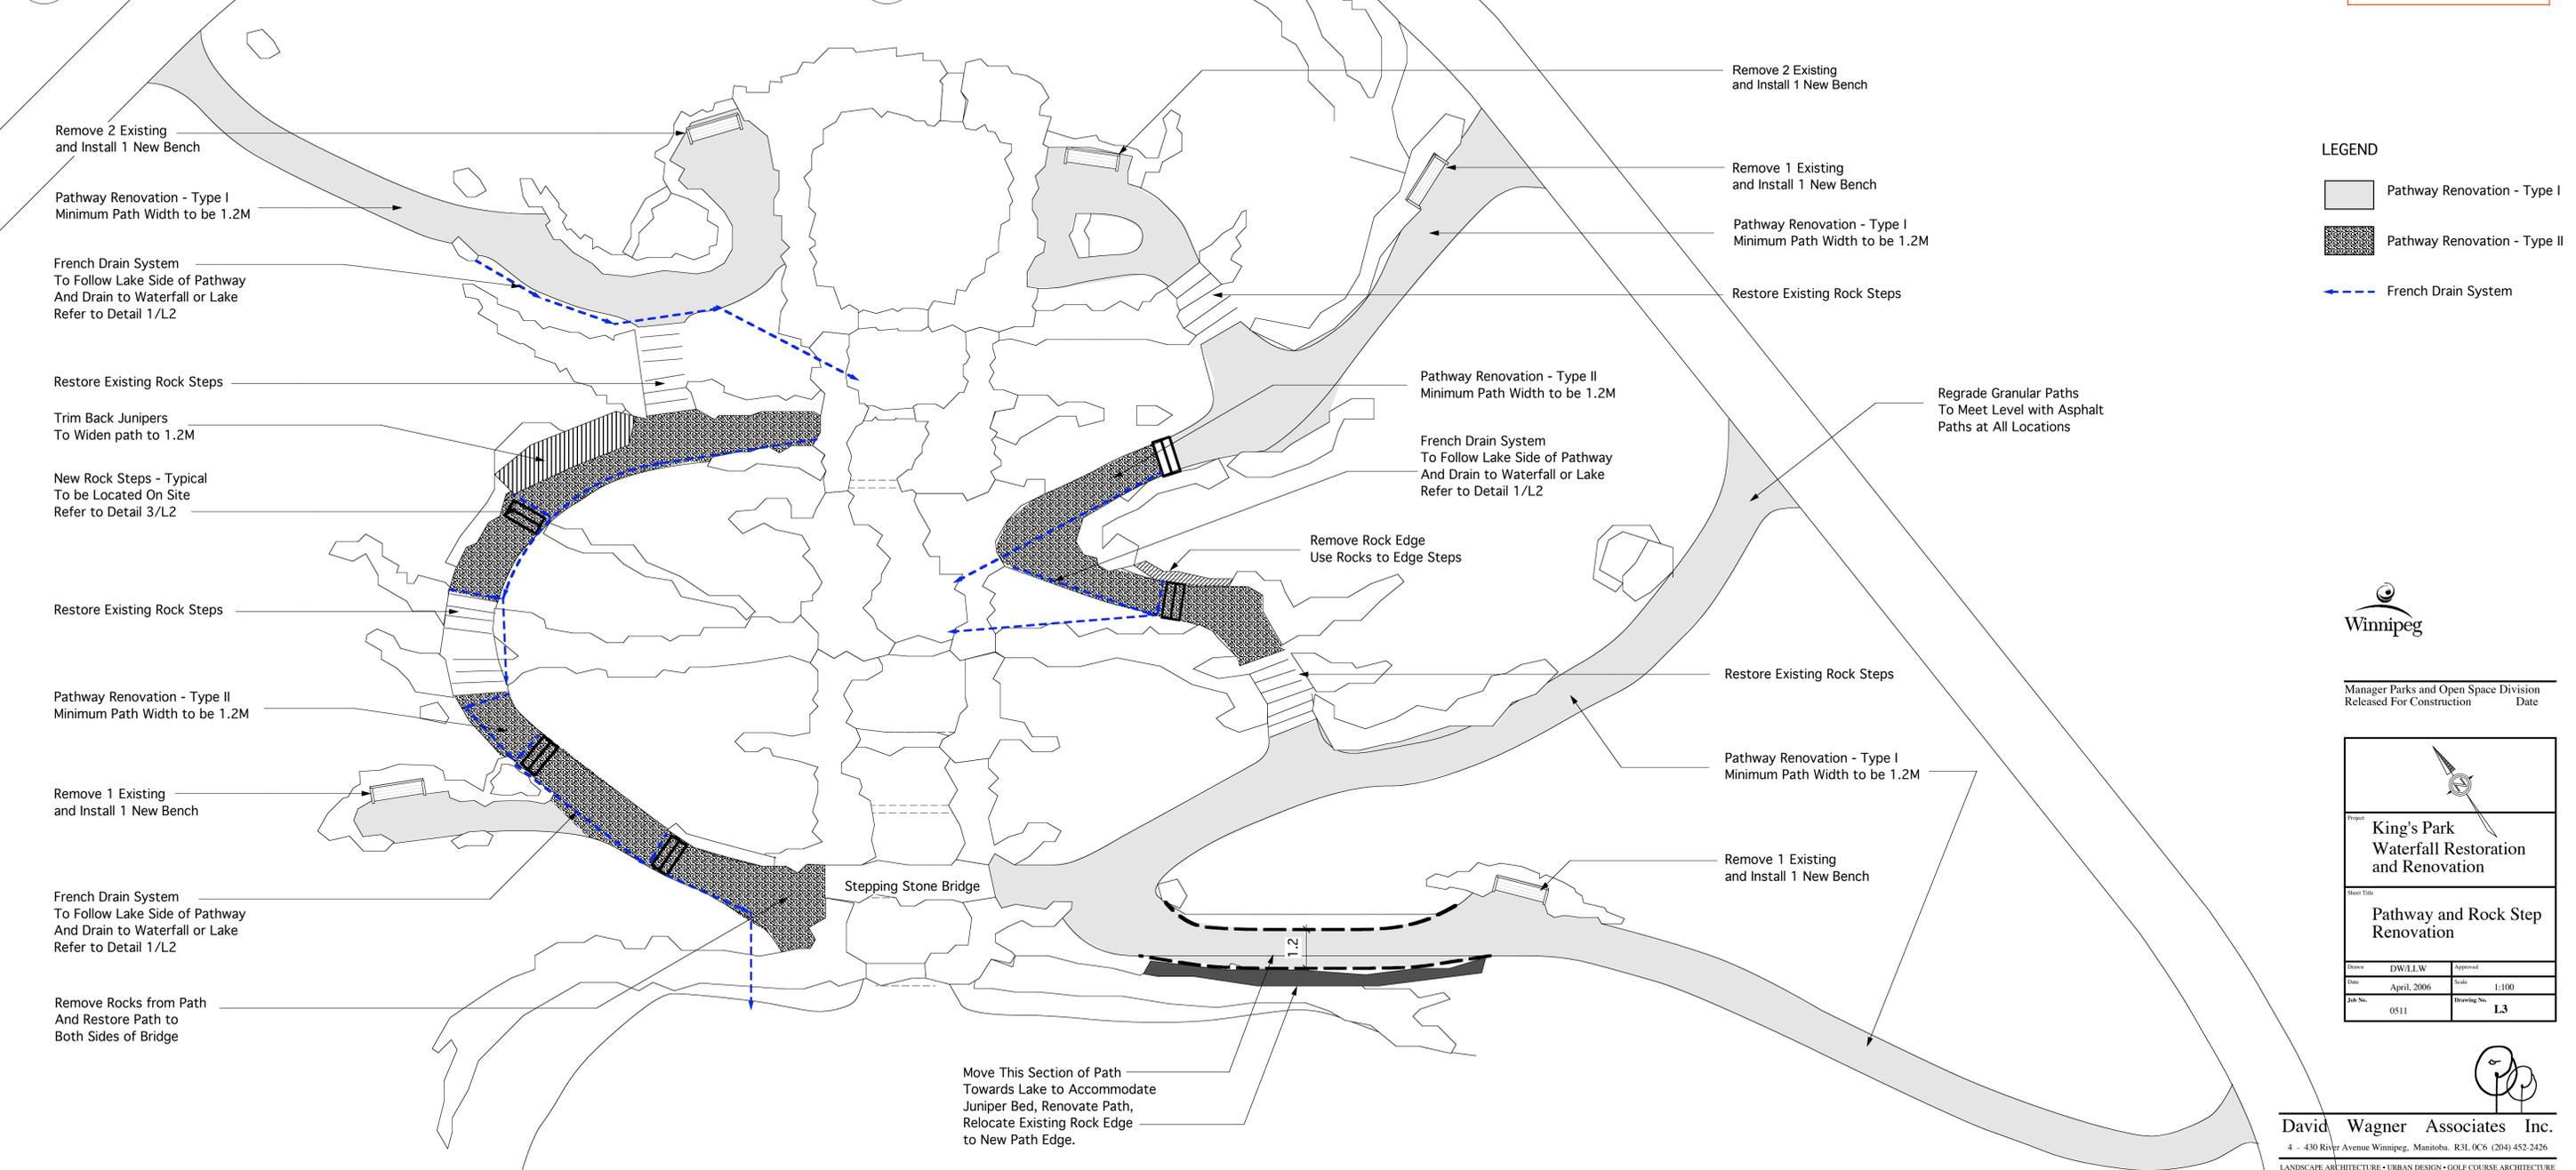

**LEGEND**

- Pathway Renovation - Type I
- Pathway Renovation - Type II
- French Drain System



Manager Parks and Open Space Division  
Released For Construction Date

Project  
**King's Park Waterfall Restoration and Renovation**

Sheet Title  
**Pathway and Rock Step Renovation**

Drawn	DW/LLW	Approved	
Date	April, 2006	Scale	1:100
Job No.	0511	Drawing No.	L3