



Property Line

82.199

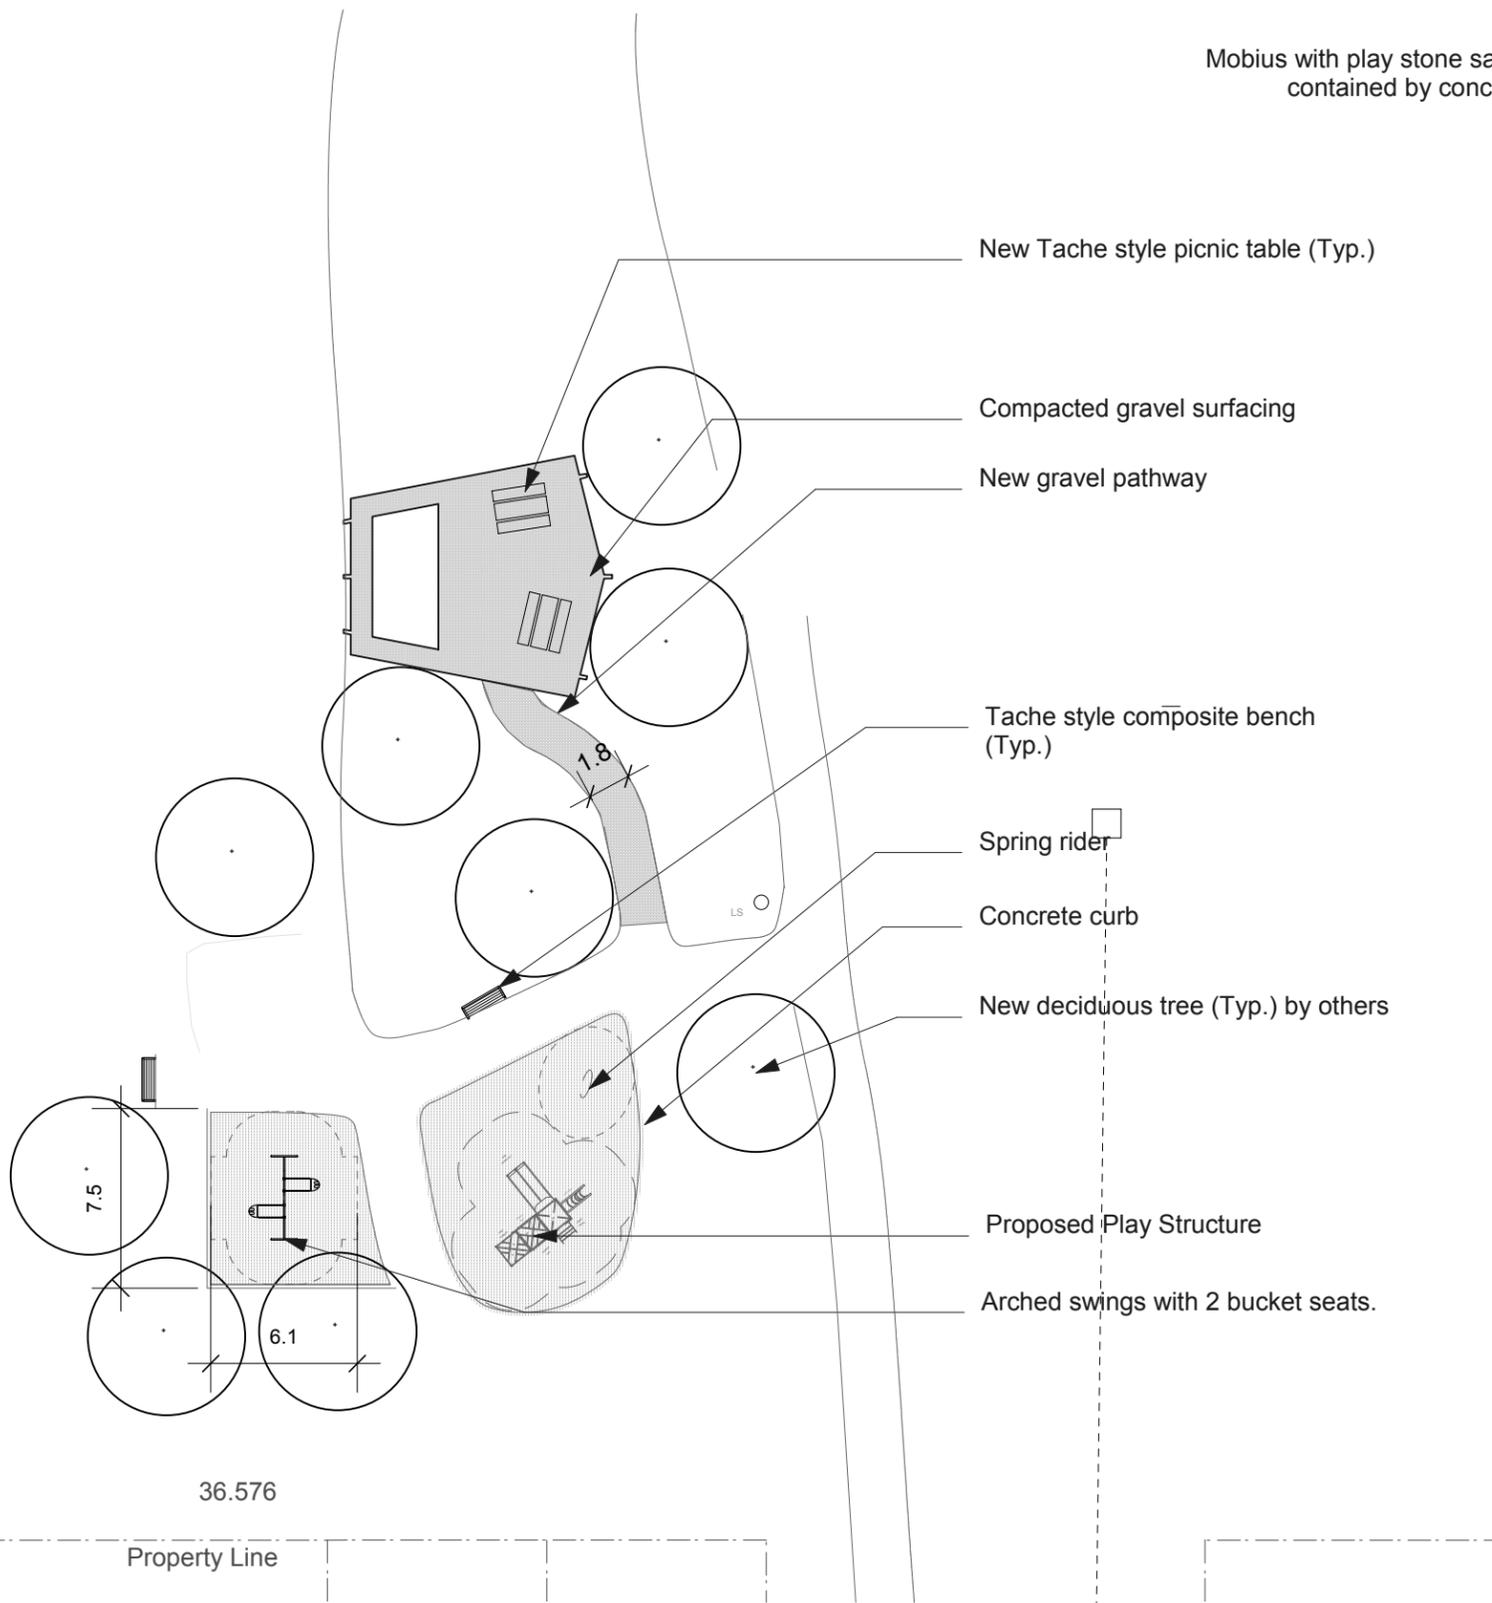

Mobius with play stone safety base contained by concrete edge

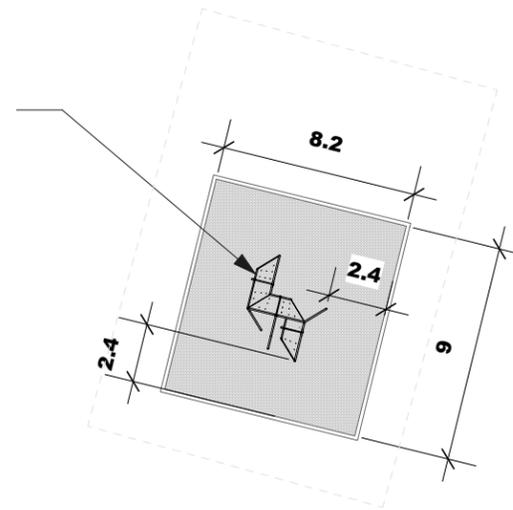

New Tache style picnic table (Typ.)

Compacted gravel surfacing

New gravel pathway

Tache style composite bench (Typ.)

Spring rider

Concrete curb

New deciduous tree (Typ.) by others

Proposed Play Structure

Arched swings with 2 bucket seats.

7.5

6.1

36.576

Property Line

CONTRACTOR TO CONFIRM ALL DIMENSIONS AND REPORT ANY DISCREPANCIES TO CONTRACT ADMINISTRATOR PRIOR TO CONSTRUCTION. LOCATION OF UNDERGROUND STRUCTURES AS SHOWN ARE BASED ON THE BEST INFORMATION AVAILABLE BUT NO GUARANTEE IS GIVEN THAT ALL EXISTING UTILITIES ARE SHOWN OR THAT THE GIVEN LOCATIONS ARE EXACT. CONFIRMATION OF EXISTENCE AND EXACT LOCATION OF ALL SERVICES MUST BE OBTAINED FROM THE INDIVIDUAL UTILITIES BEFORE PROCEEDING WITH CONSTRUCTION.



THE CITY OF WINNIPEG  
 Planning, Property and Development Department  
 Planning and Land Use Division  
 Unit 15 - 30 Fort Street, Winnipeg, MB, (R3C 4X5)

DESIGNED BY	BB/SF	CHECKED BY	
DRAWN BY	BB	APPROVED BY	
HORIZ. SCALE	1:300		
VERT. SCALE			
DATE	DEC/05		

MANAGER, PARK AND OPEN SPACES	DATE
MANAGER, PLANNING AND LAND USE DIVISION	DATE

DRAWING TITLE <b>PAUFELD PARK</b>
Proposed Development
SITE ADDRESS

DRAWING NO. <b>P.5-H</b>
BID OPPORTUNITY NO. <b>42-2006</b>