
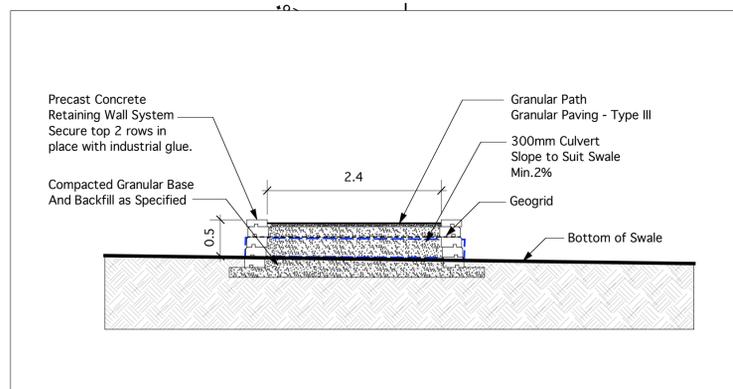
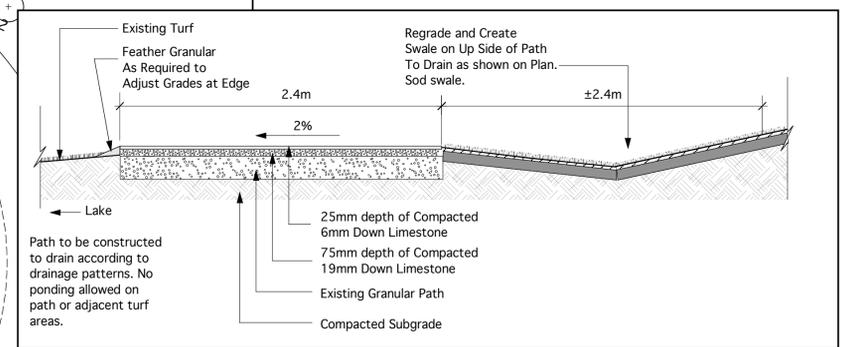


Notes:
 LOCATION OF UNDERGROUND STRUCTURES AS SHOWN ARE BASED ON THE BEST INFORMATION AVAILABLE BUT NO GUARANTEE IS GIVEN THAT ALL EXISTING UTILITIES ARE SHOWN OR THAT THE GIVEN LOCATIONS ARE EXACT. CONFIRMATION OF EXISTENCE AND EXACT LOCATION OF ALL SERVICES MUST BE OBTAINED FROM THE INDIVIDUAL UTILITIES BEFORE PROCEEDING WITH CONSTRUCTION.

NOTE: DO NOT SCALE - DRAWING PLOT MAY NOT BE AT 100%

DATE ISSUED
 August 1, 2006

LEGEND
 +95.8m Existing Grades
 SEG Engineering 2005
 +BT 95.90 Proposed Grades - Bottom of Trench

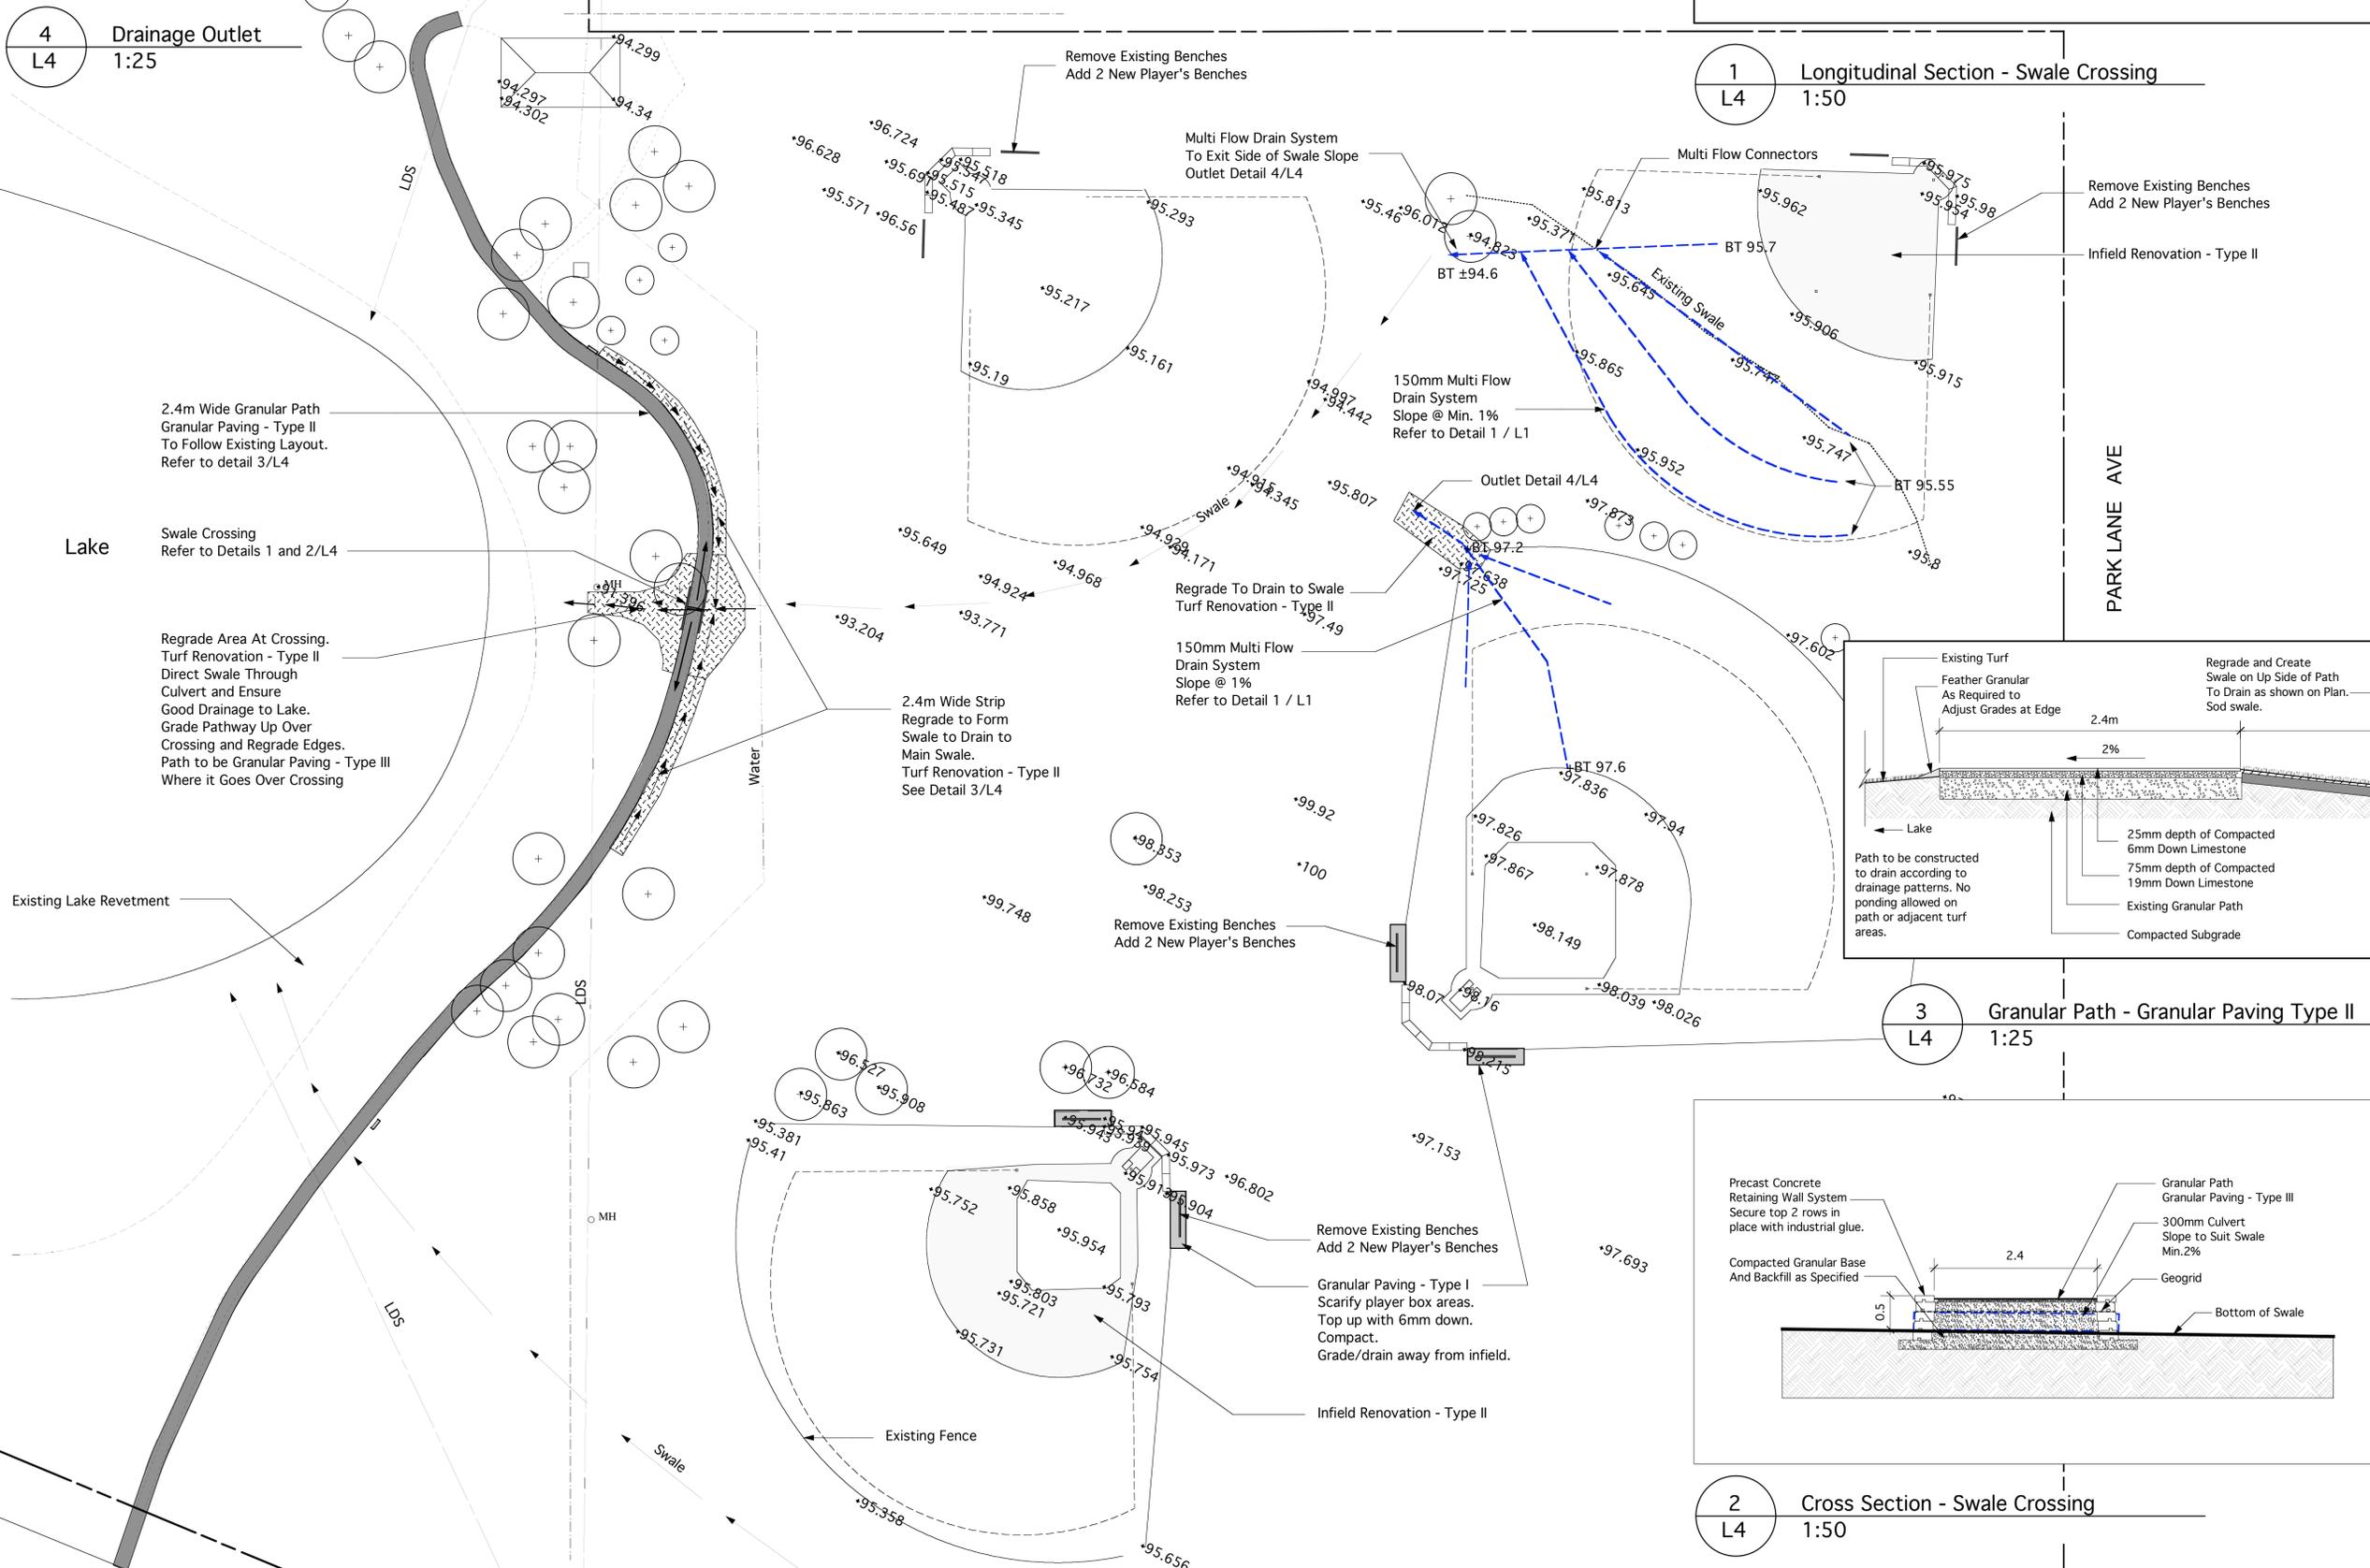

Manager Parks and Open Space Division
 Released For Construction Date

North	
Project Park and Athletic Field Renovations	
Sheet Title Woodsworth Park	
Drawn L1 W/DW	Approved
Date June 7, 2006	Scale 1:500 metric
Job No. 0512WP	Drawing No. L4