

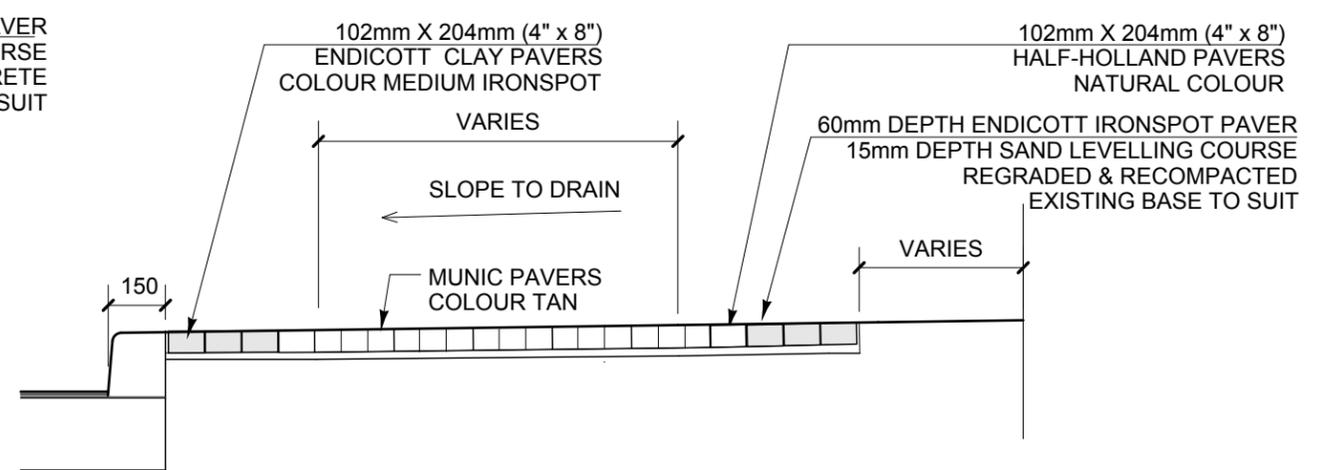
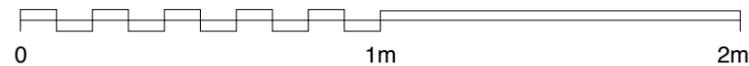



1 CONCRETE WALKWAY PAVING SECTION
L03 SCALE: 1:20

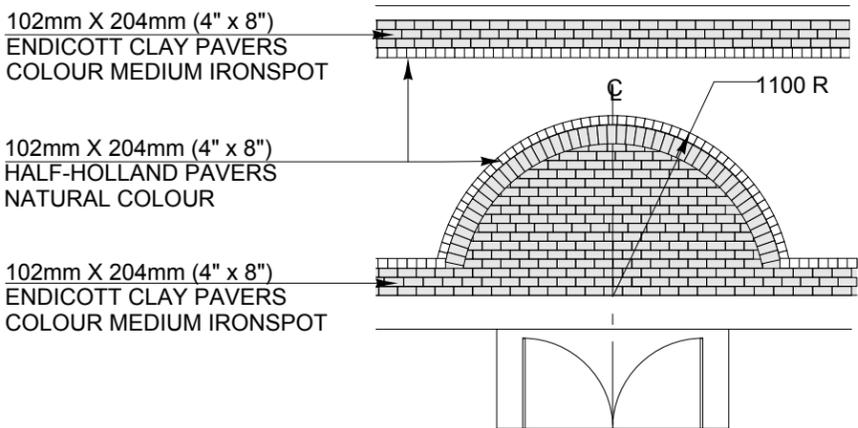


2 REGRADED PAVER WALKWAY PAVING SECTION
L03 SCALE: 1:20

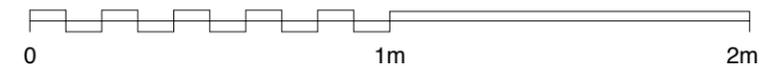


3 ENTRY PAVING DETAIL
L03 SCALE: 1:75

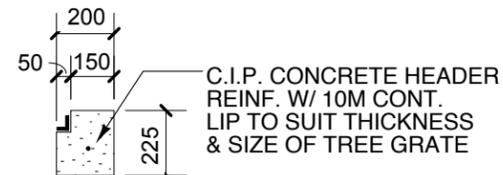

DETAIL 'B' CONC. HEADER SECTION

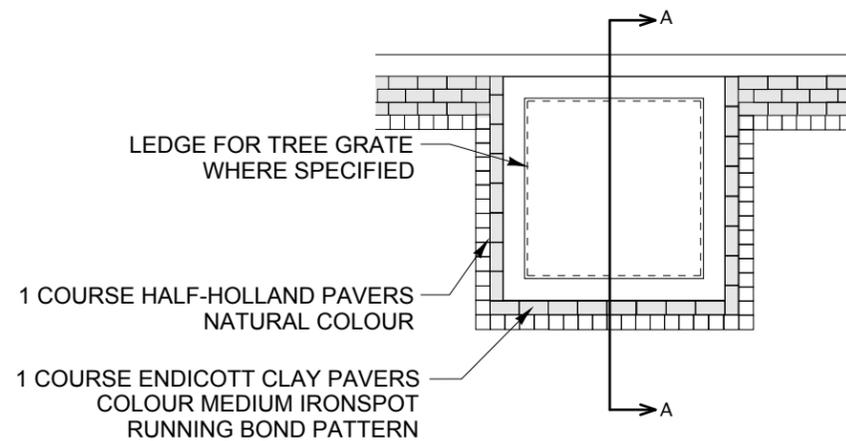

4 TREE WELL DETAIL
L03 SCALE: NTS

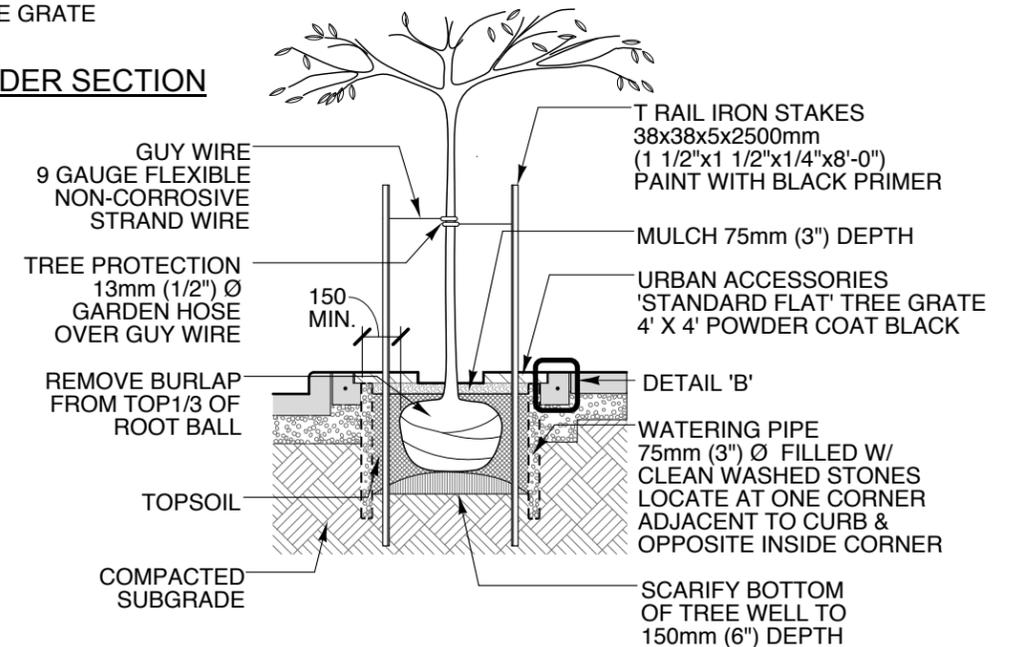

SECTION A-A TREE WELL CONSTRUCTION & PLANTING

| | | | | | |
|---|---------------|---------------|-----------------------------------|--|--|
| <p>HILDERMAN THOMAS FRANK & CRAMP Landscape Architecture • Planning 500 - 115 Bannatyne Avenue East, Winnipeg, MB R3B 0R3 Phone: 204.944.9907 Fax: 204.957.1467</p> | B.M. ELEV. | YY.MM.DD | <p>Wardrop Engineering Inc.</p> | <p>THE CITY OF WINNIPEG PUBLIC WORKS DEPARTMENT ENGINEERING DIVISION</p> | CITY DRAWING NUMBER |
| | DESIGNED: RGM | DRAWN: RGM/MB | | | BROADWAY / EXCHANGE DISTRICT STREETSCAPE IMPROVEMENTS |
| 1 RELEASED FOR TENDER 8/31/06 RGM | SCALE: 1:200 | APPROVED: RGM | CONSULTANT DRAWING NO. 06-040-L03 | EXCHANGE DISTRICT PAVING & PLANTING DETAILS | L03 |
| 0 RELEASED FOR REVIEW 8/30/06 RGM | DATE 8/31/06 | | | | |
| NO REVISIONS | | | | | |