


**EXISTING WASHROOMS**

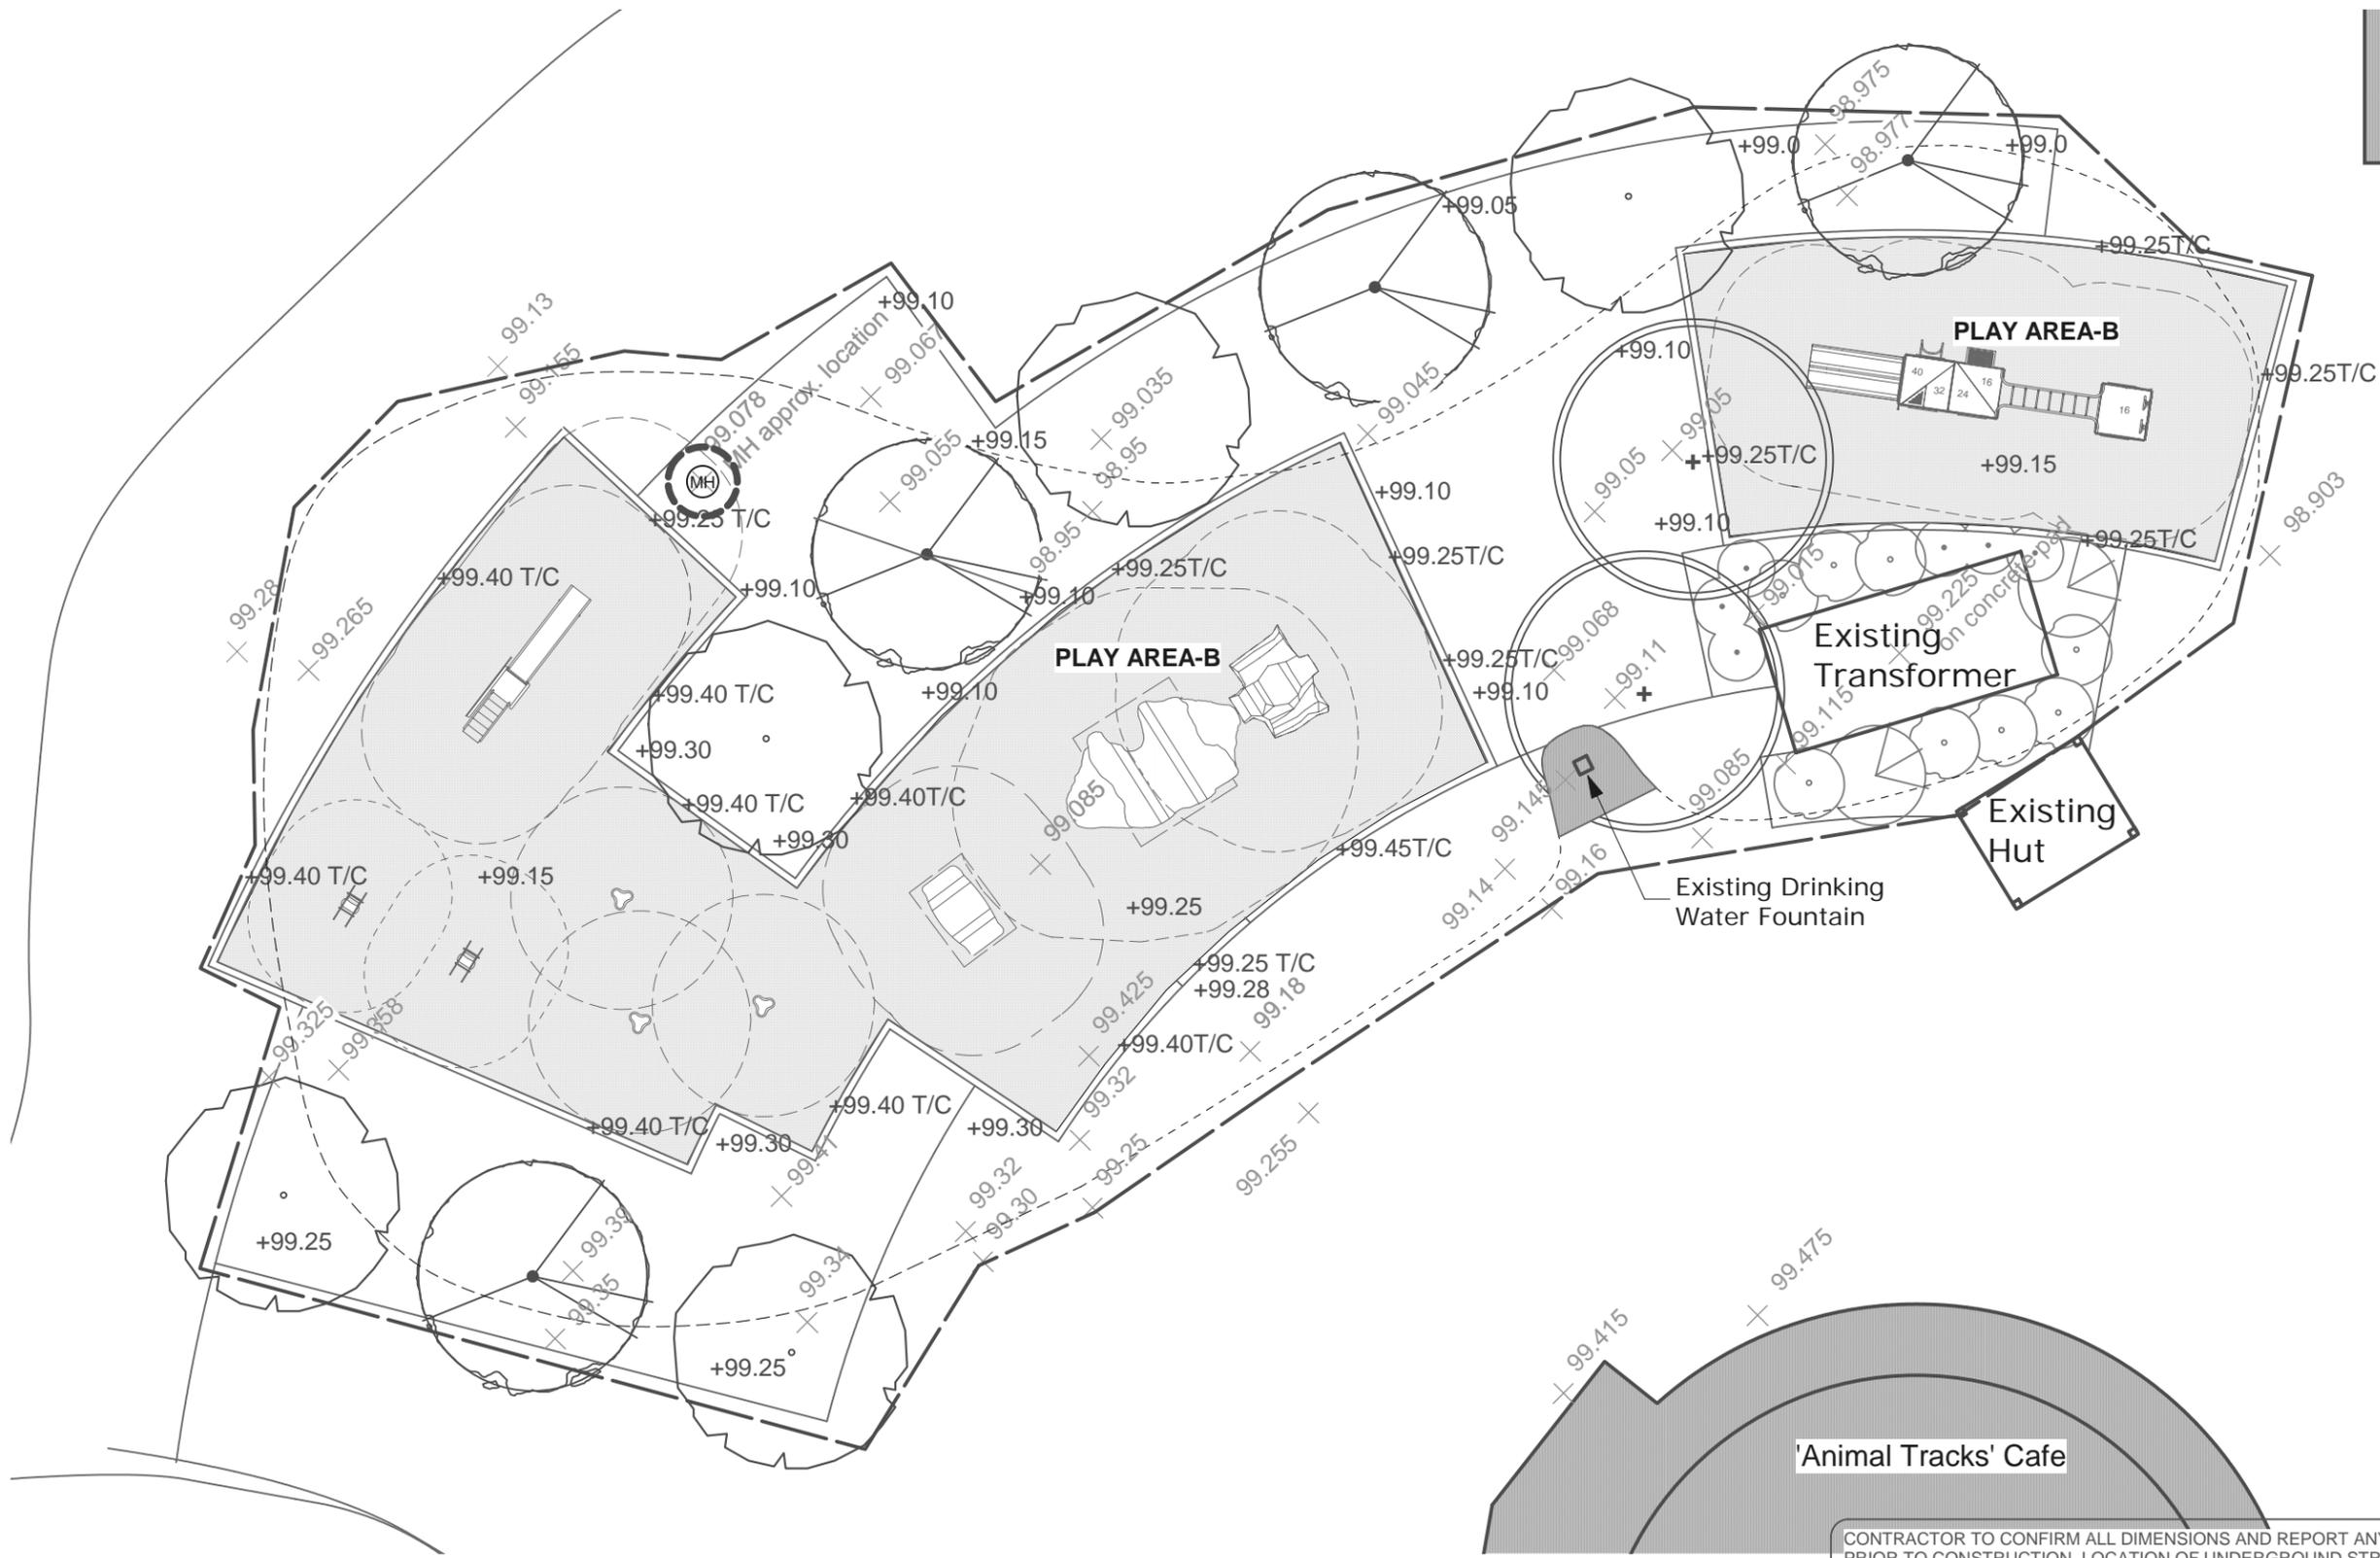

**LEGEND**  
 Existing grades  
 Proposed grades  
 Top of curb (timber edging)

CONTRACTOR TO CONFIRM ALL DIMENSIONS AND REPORT ANY DISCREPANCIES TO CONTRACT ADMINISTRATOR PRIOR TO CONSTRUCTION. LOCATION OF UNDERGROUND STRUCTURES AS SHOWN ARE BASED ON THE BEST INFORMATION AVAILABLE BUT NO GUARANTEE IS GIVEN THAT ALL EXISTING UTILITIES ARE SHOWN OR THAT THE GIVEN LOCATIONS ARE EXACT. CONFIRMATION OF EXISTENCE AND EXACT LOCATION OF ALL SERVICES MUST BE OBTAINED FROM THE INDIVIDUAL UTILITIES BEFORE PROCEEDING WITH CONSTRUCTION.



THE CITY OF WINNIPEG  
 Planning, Property and Development Department  
 Planning and Land Use Division  
 Unit 15 - 30 Fort Street, Winnipeg, MB, (R3C 4X5)

DESIGNED BY	SF/BB	CHECKED BY	
DRAWN BY	BB	APPROVED BY	
HORIZ. SCALE	1:150		
VERT. SCALE			
DATE	May 10, 2006		

MANAGER, PARK AND OPEN SPACES	DATE
MANAGER, PLANNING AND LAND USE DIVISION	DATE

DRAWING TITLE <b>ASSINIBOINE PARK Playground Development at the Zoo Grading Layout</b>
SITE ADDRESS

DRAWING NO. <b>A3-HX-4</b>
BID OPPORTUNITY NO. <b>670-2006</b>

06-10-05Zoo PlanST.mcd Monday, October 23, 2006