



8 ft X 20 ft Shelter/Canopy

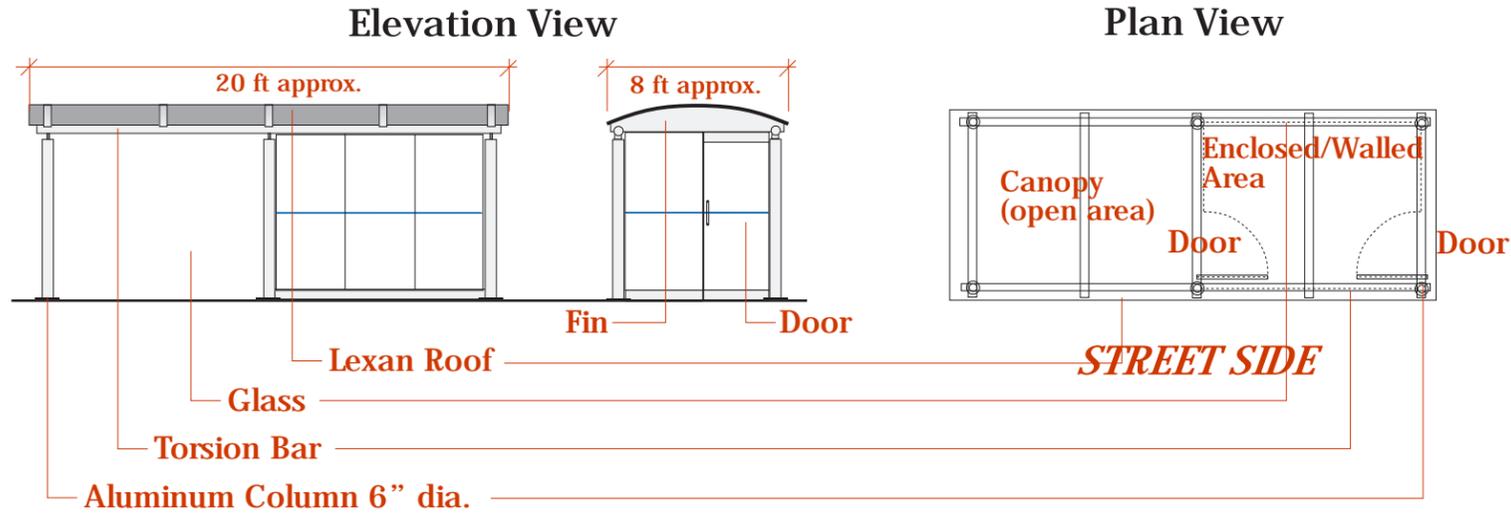


E2.5 - 8' (ft) X 20' (ft) Northbound Vaughan near-side Graham

8 ft X 30 ft Shelter/Canopy

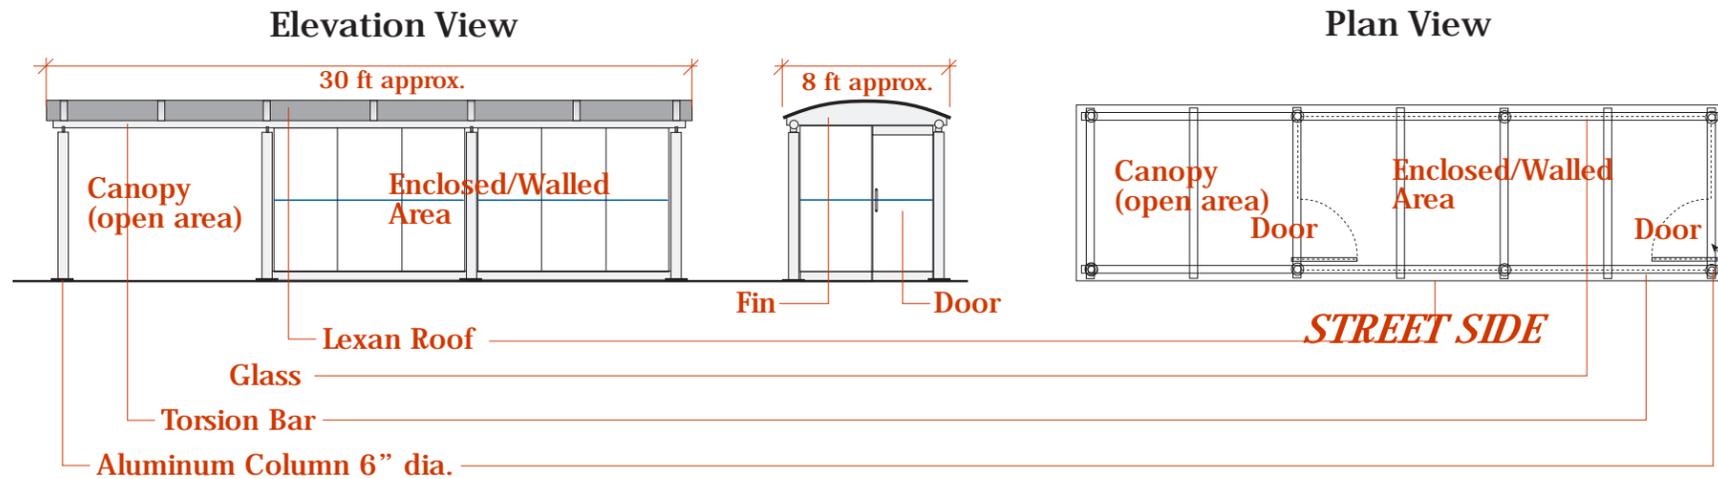

E2.3 - 8' (ft) X 30' (ft) Eastbound Graham near-side Fort
 Westbound Graham near-side Garry
 Eastbound Graham near-side Edmonton
 Westbound Graham near-side Edmonton
 Westbound Graham near-side Vaughan
 Westbound Dafoe Road near-side Gillson Street

8 ft X 40 ft Shelter/Canopy

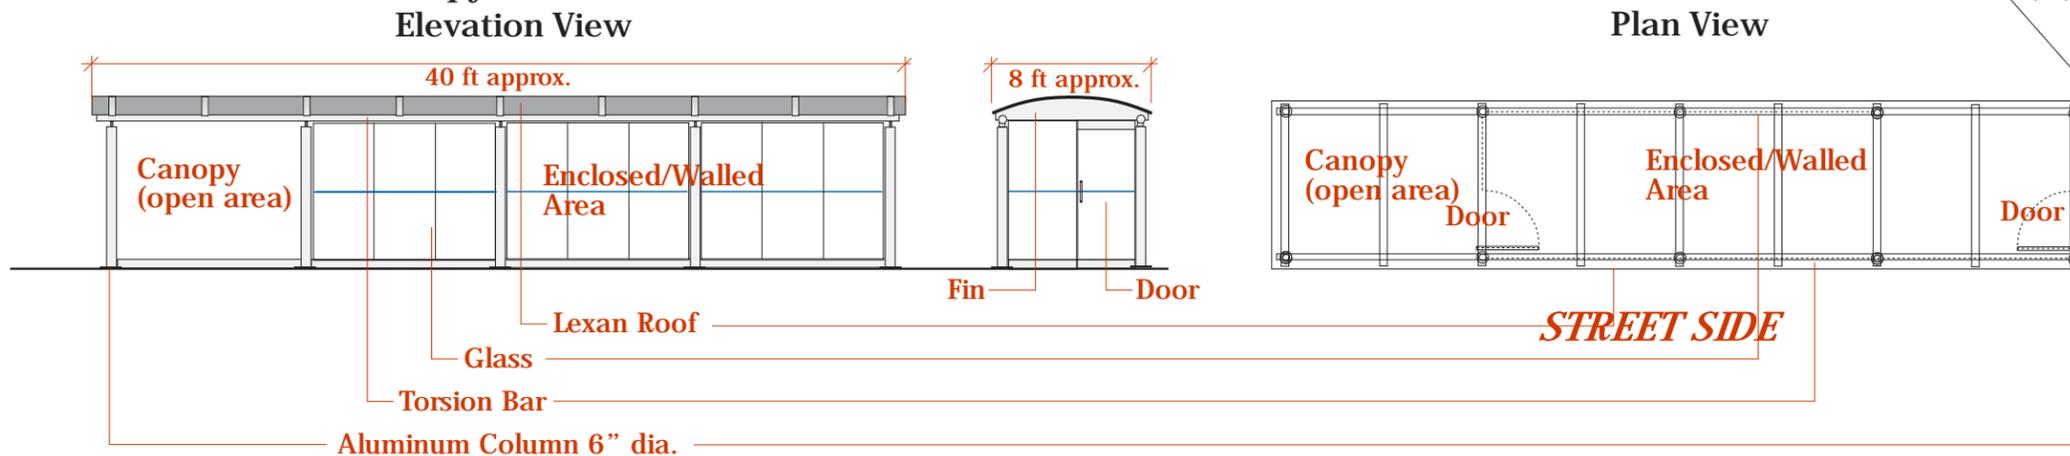

E2.2 - 8' (ft) X 40' (ft) Eastbound Graham near-side Donald
 Westbound Graham near-side Donald

NOTE:
 For the shelters at
 WB Graham N/S Garry
 WB Graham N/S Donald
 WB Graham N/S Edmonton
 doors are to be located
 on streetside wall.