


DALHOUSIE DR




ROCHESTER AVE

685 MARGARET PARK SWIMMING POOL


- NOTES:**
1. CONTRACTOR TO LAYOUT AND MARK EXISTING OUTFALL PIPES.
 2. CONSTRUCTION ACCESS FROM DALHOUSIE DRIVE ONLY.
 3. RESTORATION OF GRASSED AREAS TO BE WITH SOD USING IMPORTED TOPSOIL IN ACCORDANCE WITH CW 3510
 4. RESTRICT CONSTRUCTION ACTIVITIES TO CITY PROPERTIES.

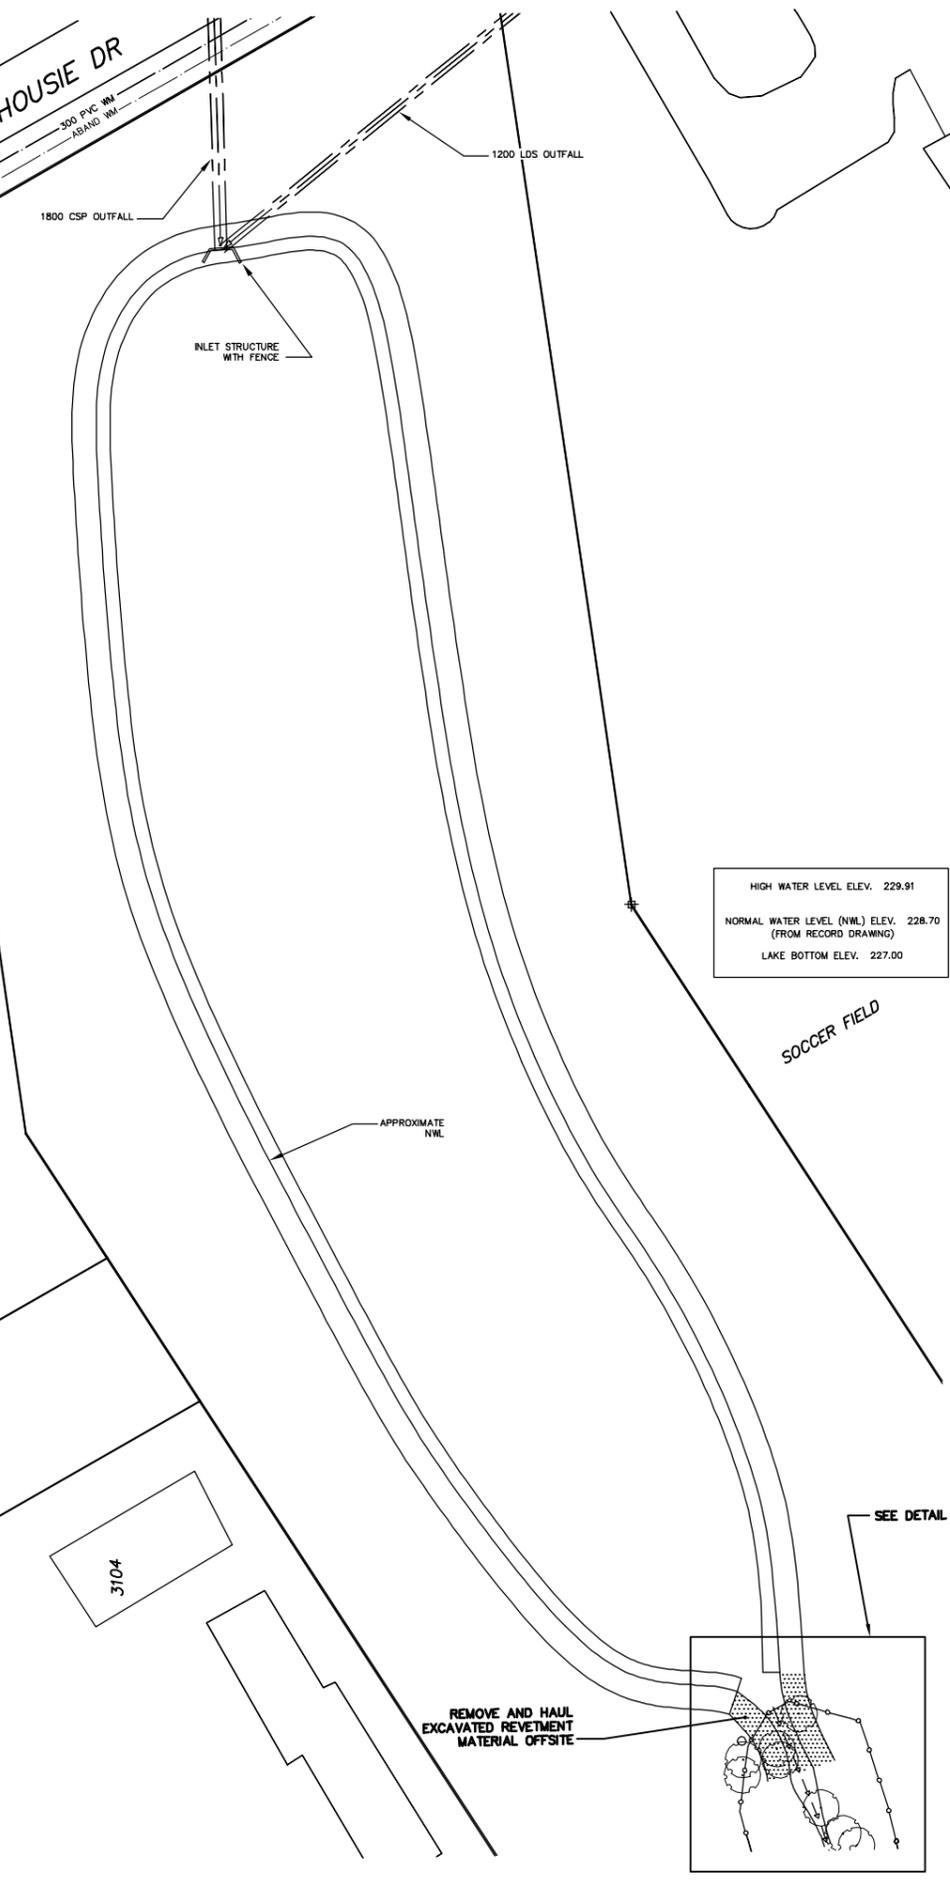

HIGH WATER LEVEL ELEV. 229.91
 NORMAL WATER LEVEL (NWL) ELEV. 228.70
 (FROM RECORD DRAWING)
 LAKE BOTTOM ELEV. 227.00

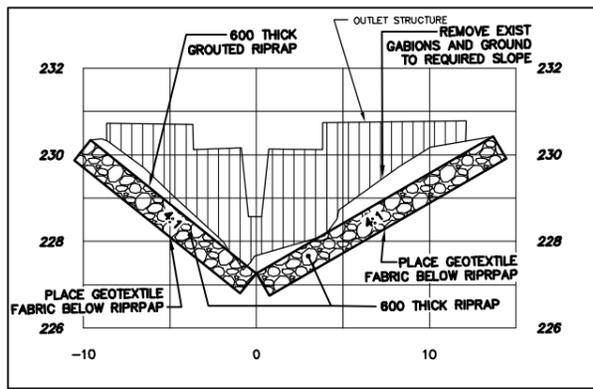


SECTION A-A
 SCALE: N.T.S.

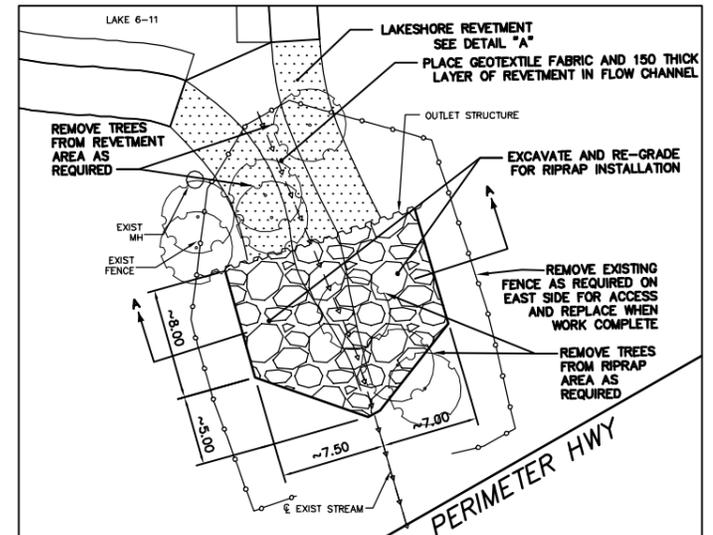

DETAIL "B"
 SCALE: N.T.S.

LEGEND

REMOVE AND HAUL EXCAVATED REVETMENT MATERIAL OFF-SITE

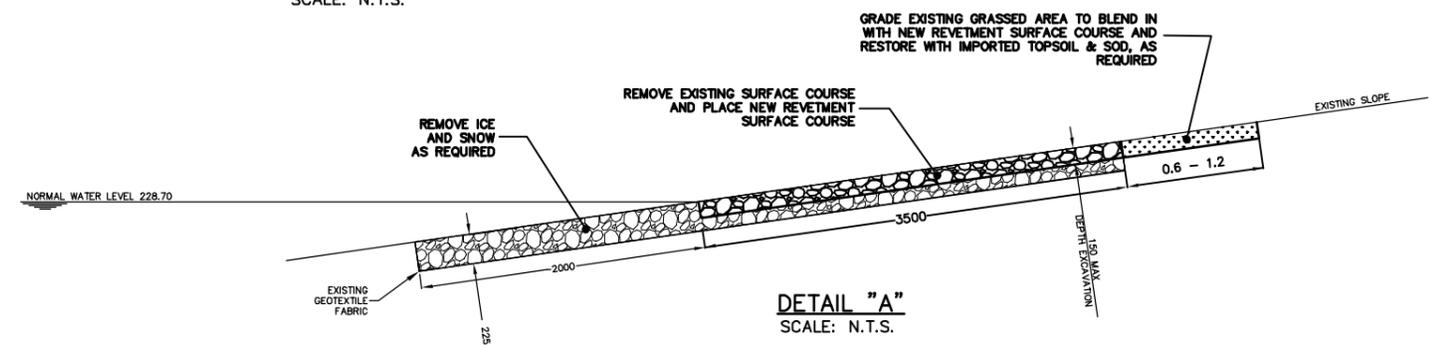

DETAIL "A"
 SCALE: N.T.S.

METRIC
 WHOLE NUMBERS INDICATE MILLIMETRES
 DECIMALIZED NUMBERS INDICATE METRES

PERIMETER HWY

B.M. ELEV.	FIELD BOOK #:	CITY OF WINNIPEG WATER AND WASTE ENGINEERING DIVISION		ENGINEER'S SEAL	THE CITY OF WINNIPEG WATER AND WASTE DEPARTMENT	SHEET 2 OF 2 CITY DRAWING NUMBER
POSTED TO LBIS		DESIGNED BY DEB	CHECKED BY TW	ORIGINAL SIGNED BY KAS ZUREK 06/12/01		
		DRAWN BY PB/CJH/WKT	APPROVED BY KZ		2006 STORMWATER RETENTION BASIN REVETMENT REPLACEMENT LAKE 6-11	LD-3422
		HOR. SCALE 1:500	RELEASED FOR CONSTRUCTION	BID OPPORTUNITY: 757-2006 FILENAME: LD-3422.dwg PLOT DATE: 2006 12 01		
NO. REVISIONS	DATE BY	DATE	2006 12 01	DATE		