



6 TYPICAL PARAPET DETAIL
WS-B0203 1:20


7 PARAPET DETAIL @ FIRE RATED WALL
WS-B0203 1:20
NOTE: PARAPET DIMENSIONS ARE TYPICAL.

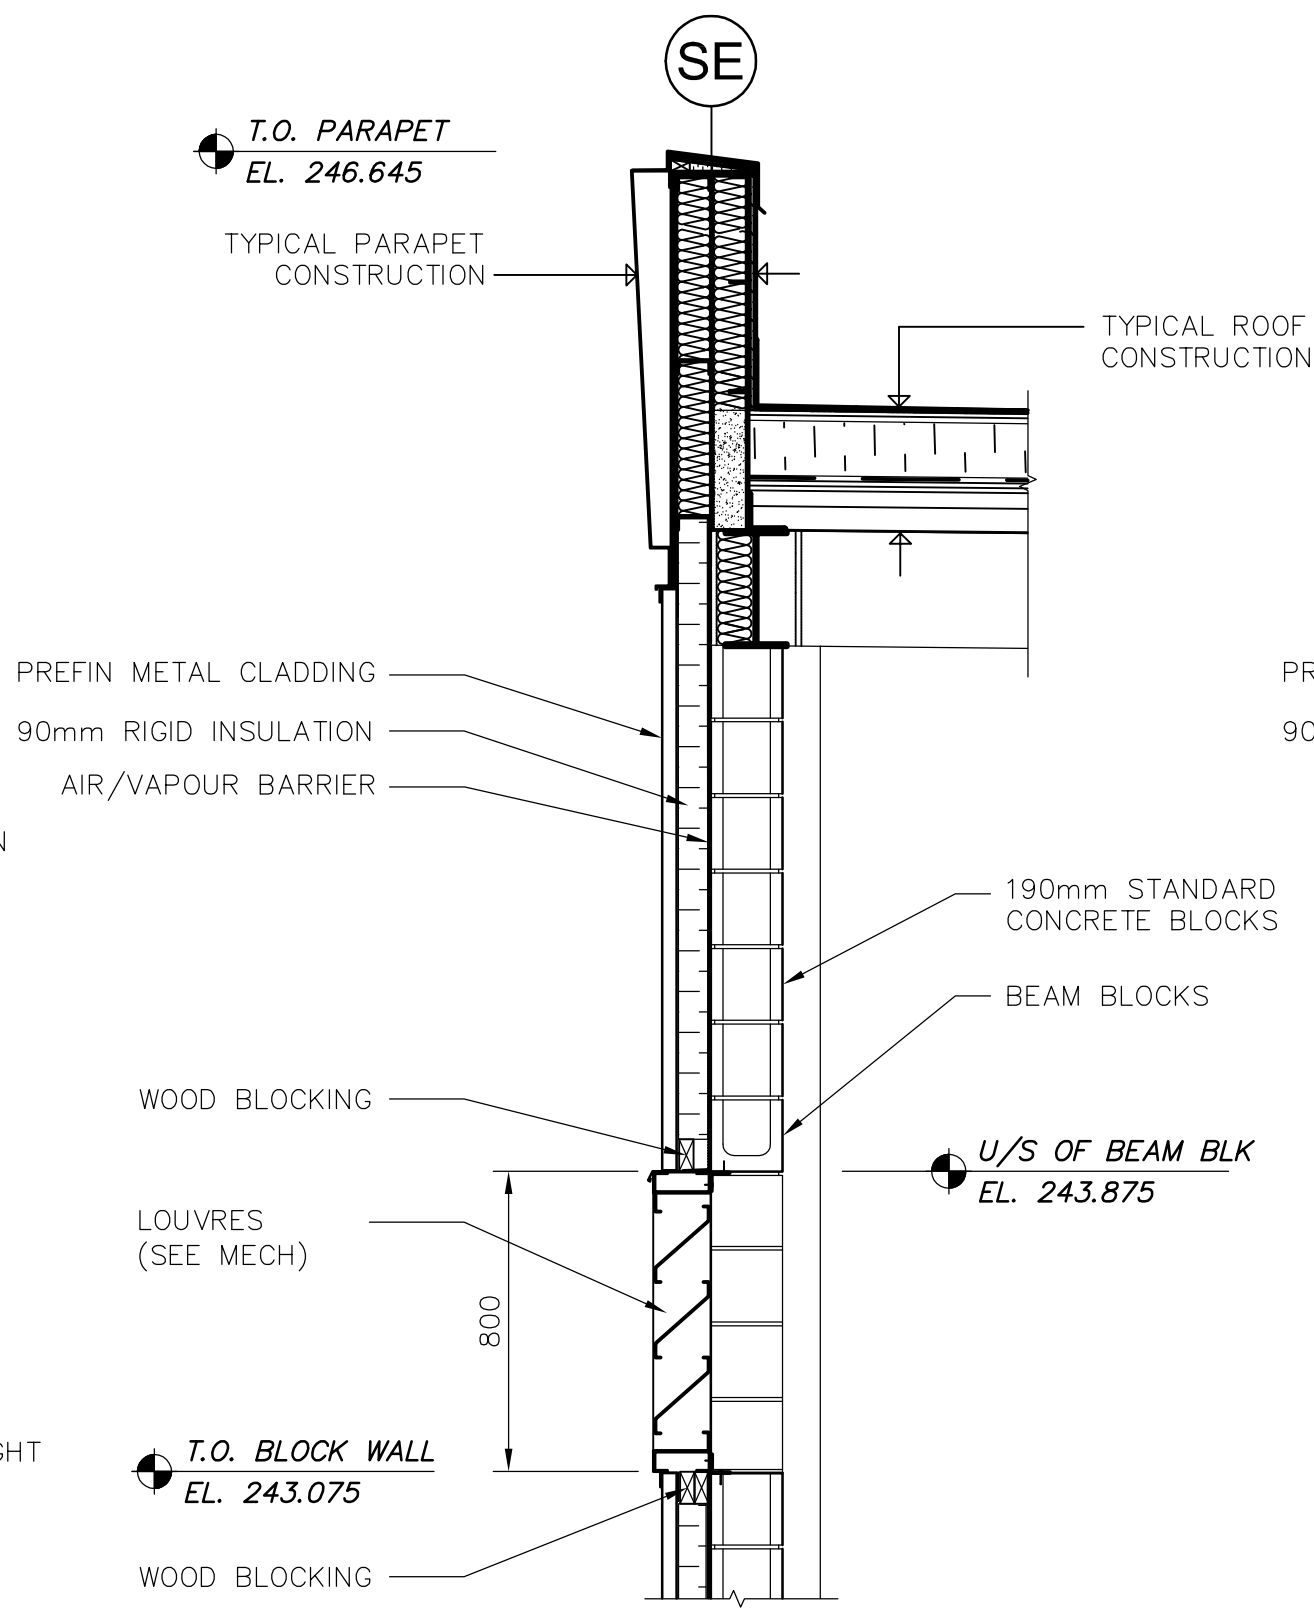


8 LOUVER DETAIL @ LOWER PARAPET
WS-B0401 1:20

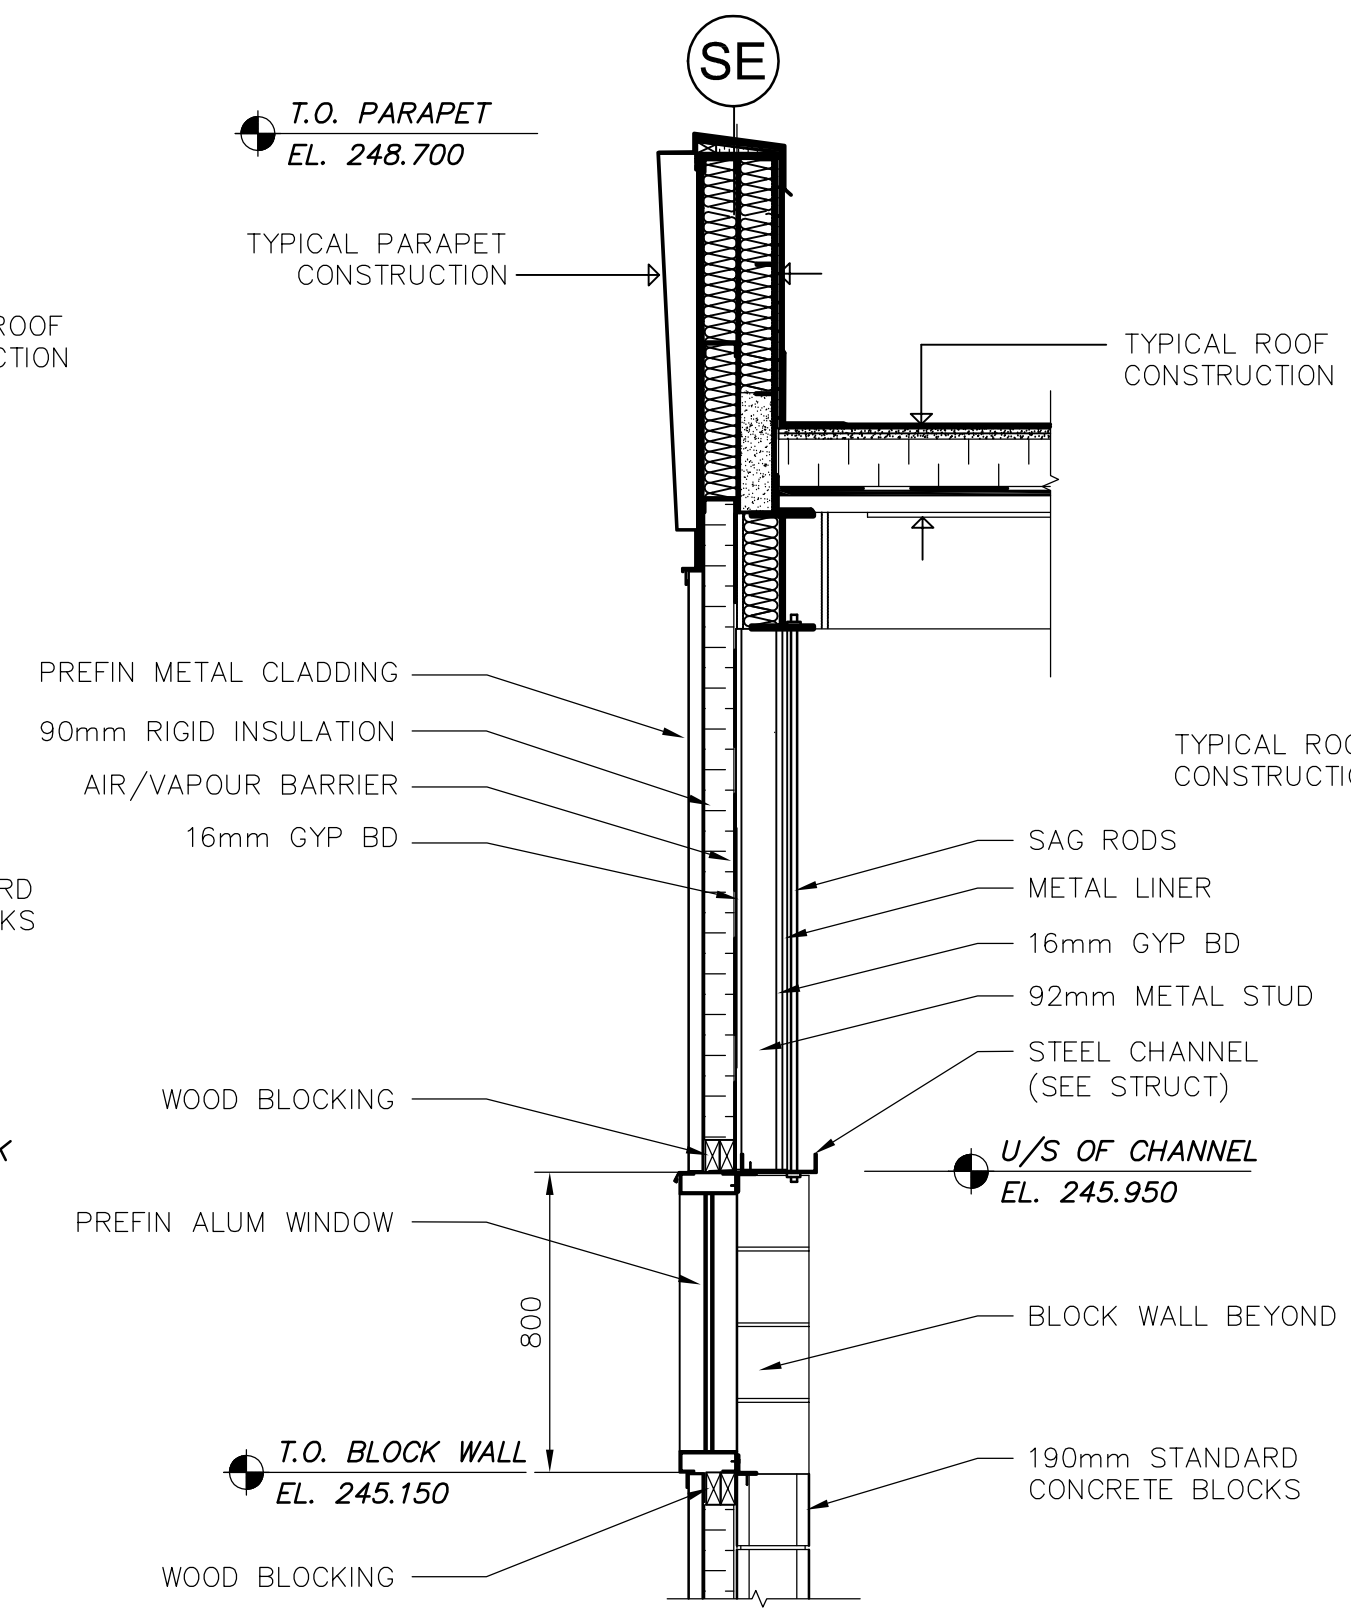


9 STUD WALL AND WINDOW DETAIL
WS-B0401 1:20

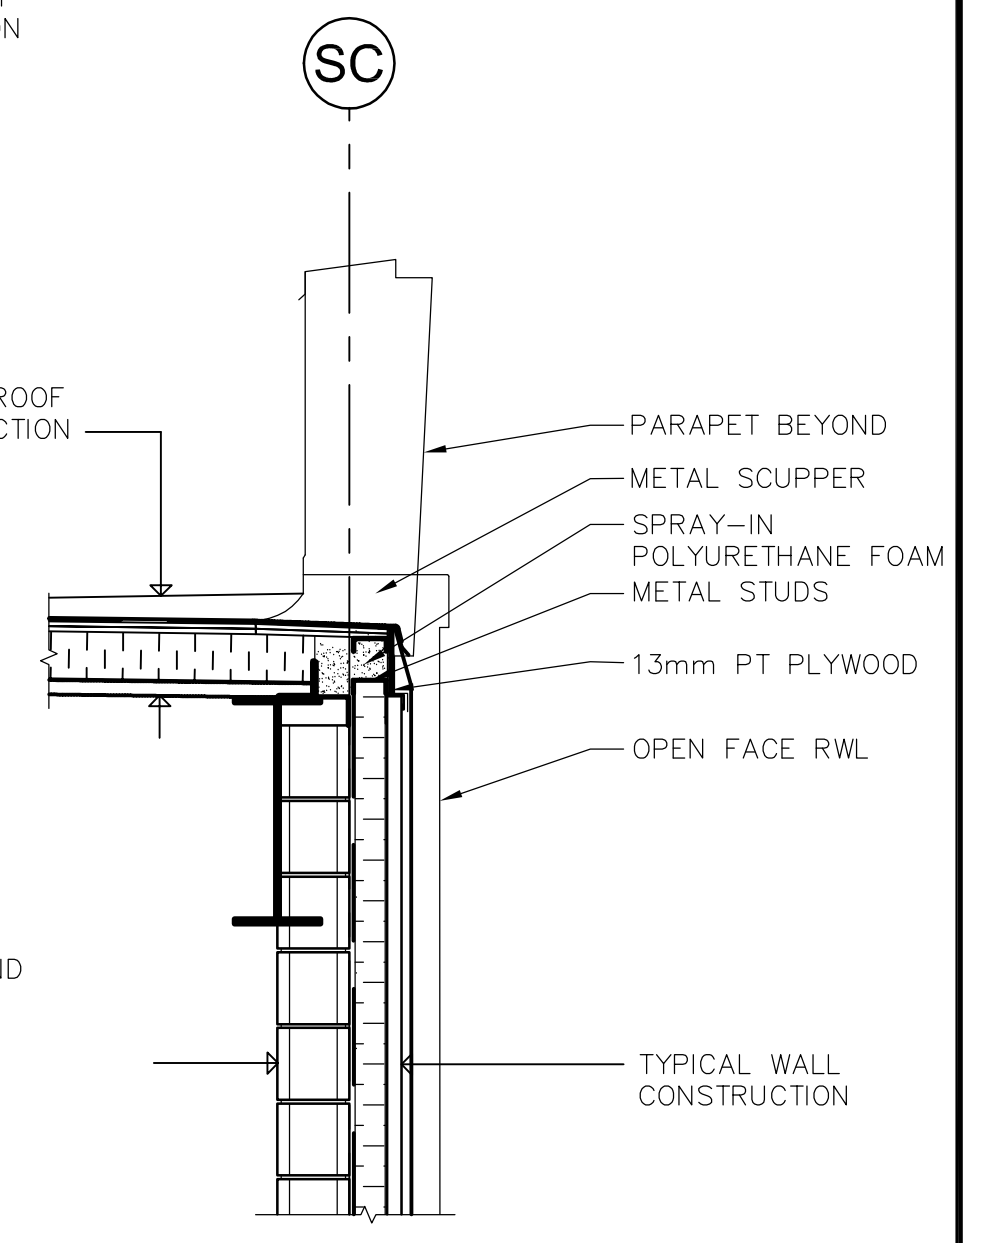


10 SCUPPER DETAIL
WS-B0130 1:20

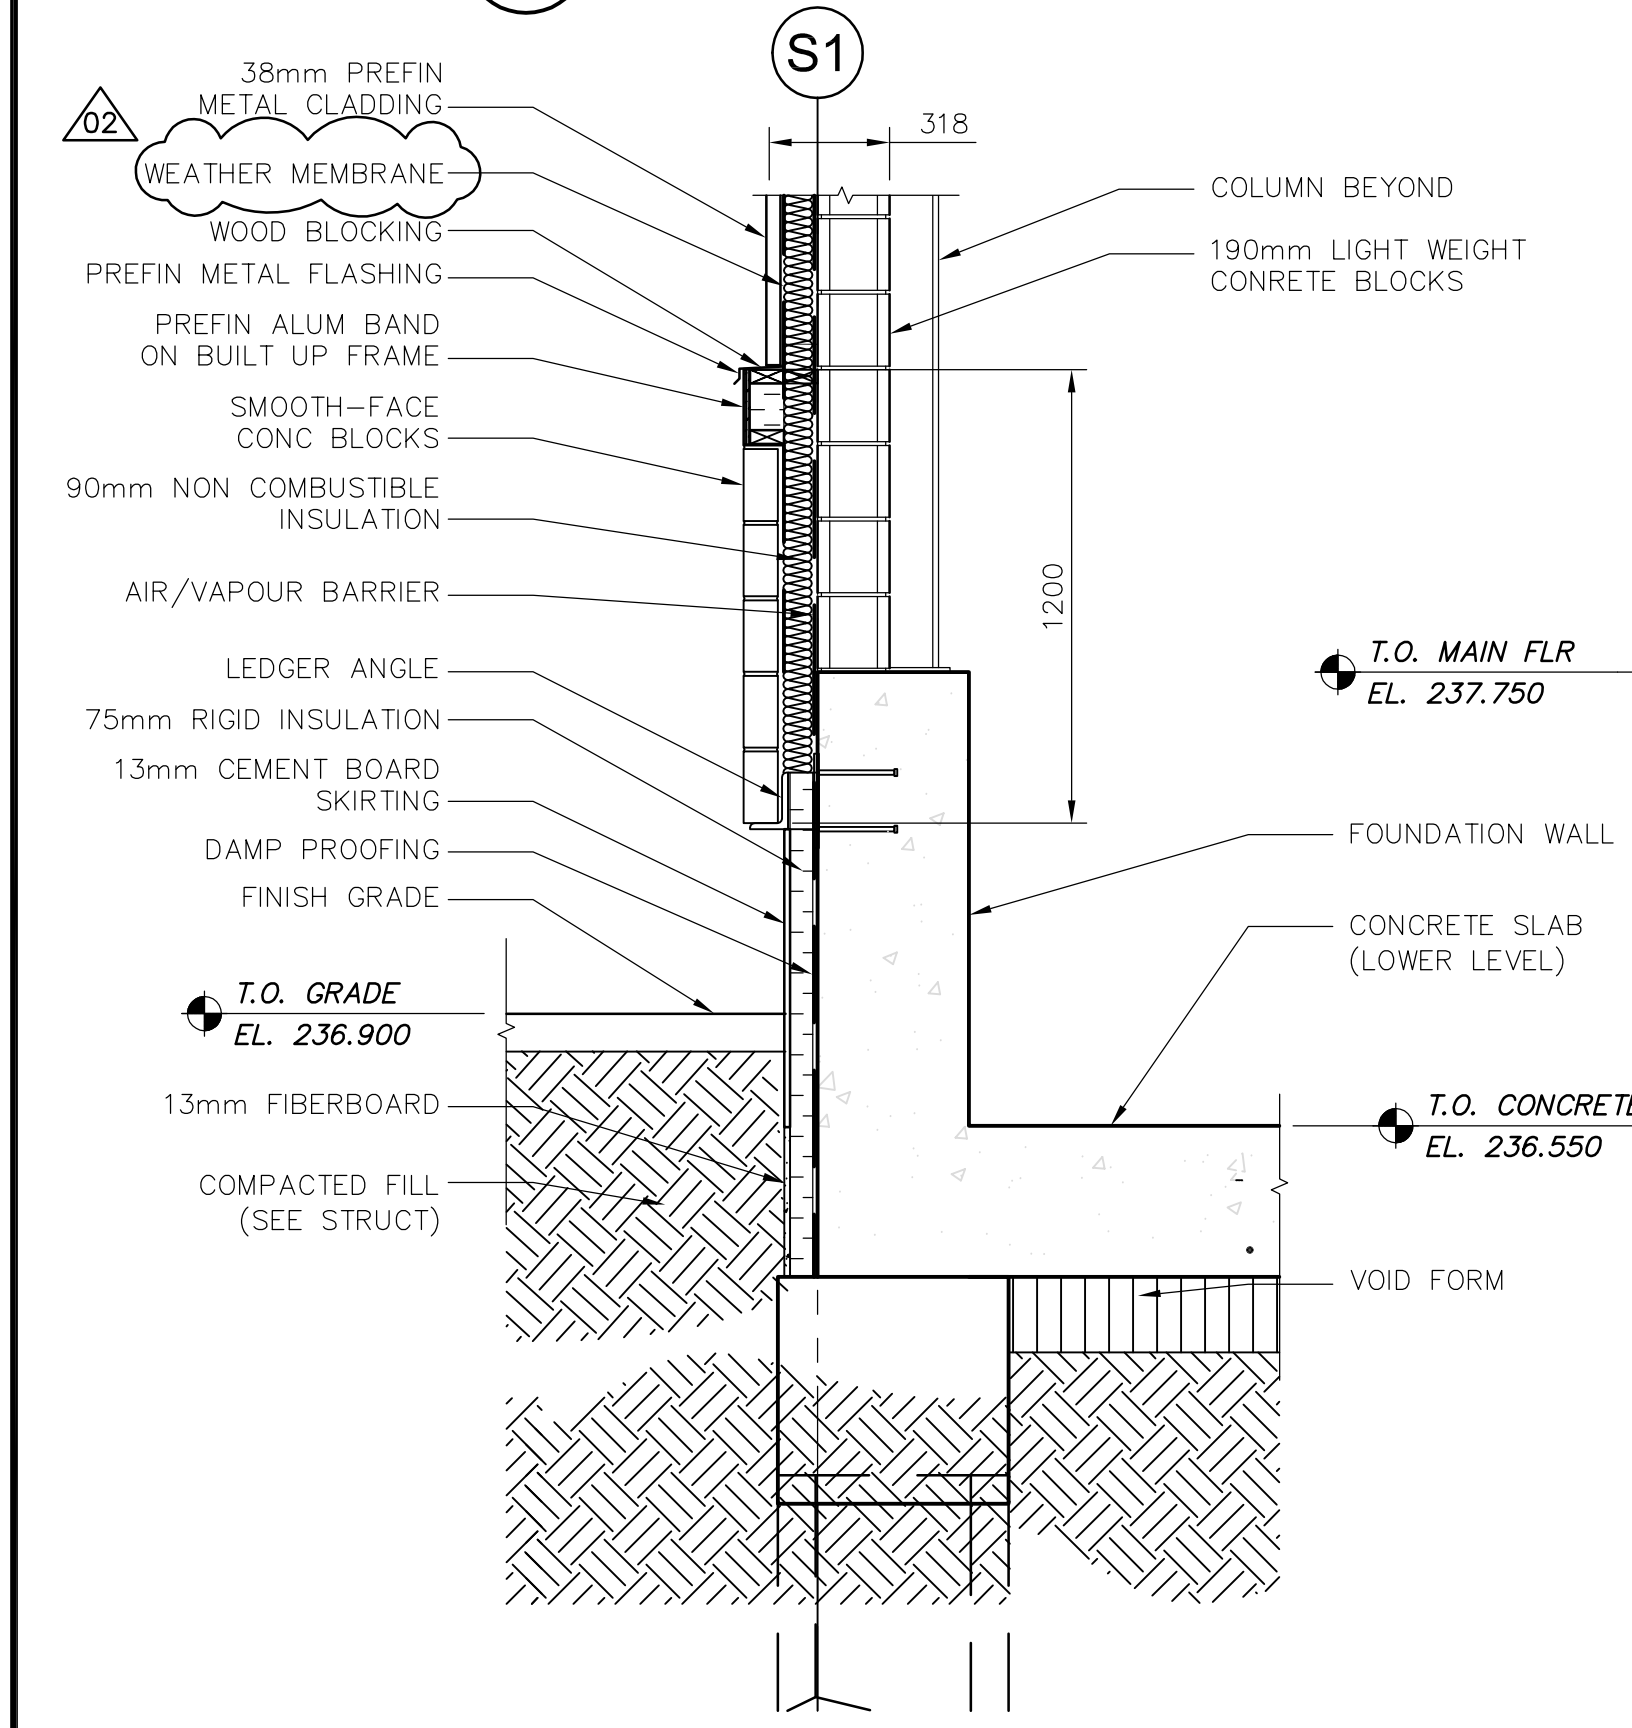


1 DETAIL
WS-B0203 1:20

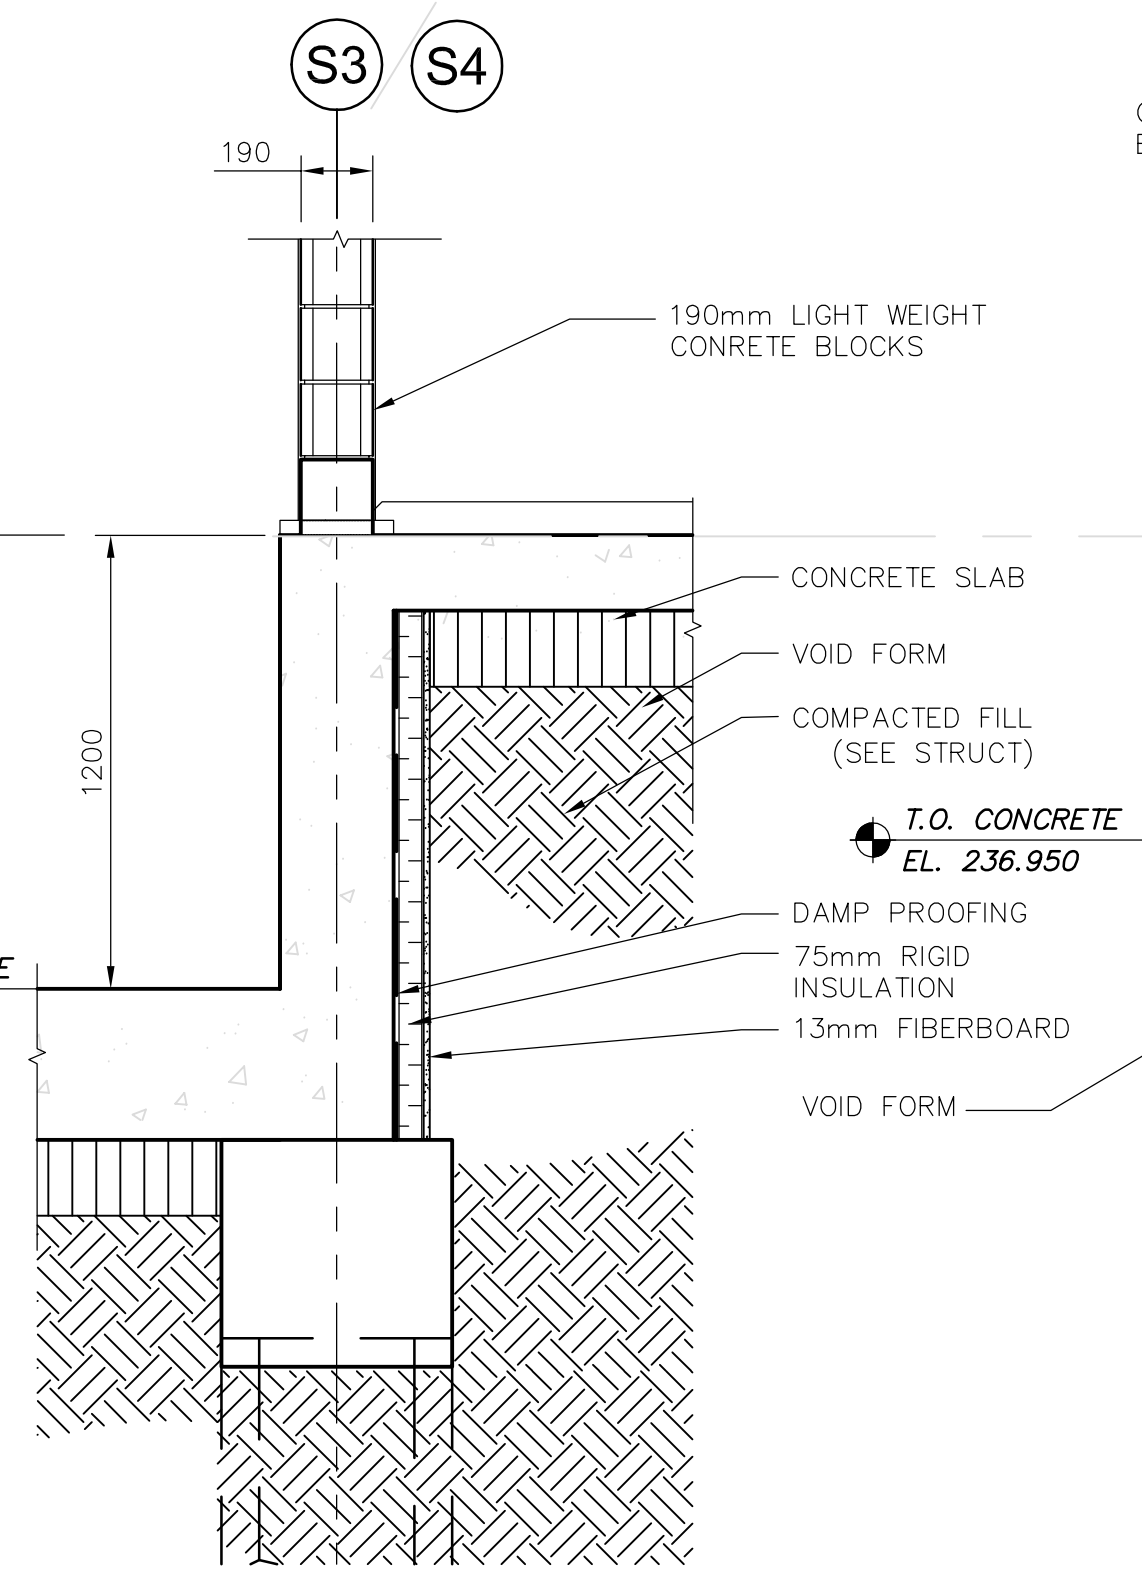


2 DETAIL
WS-B0203 1:20

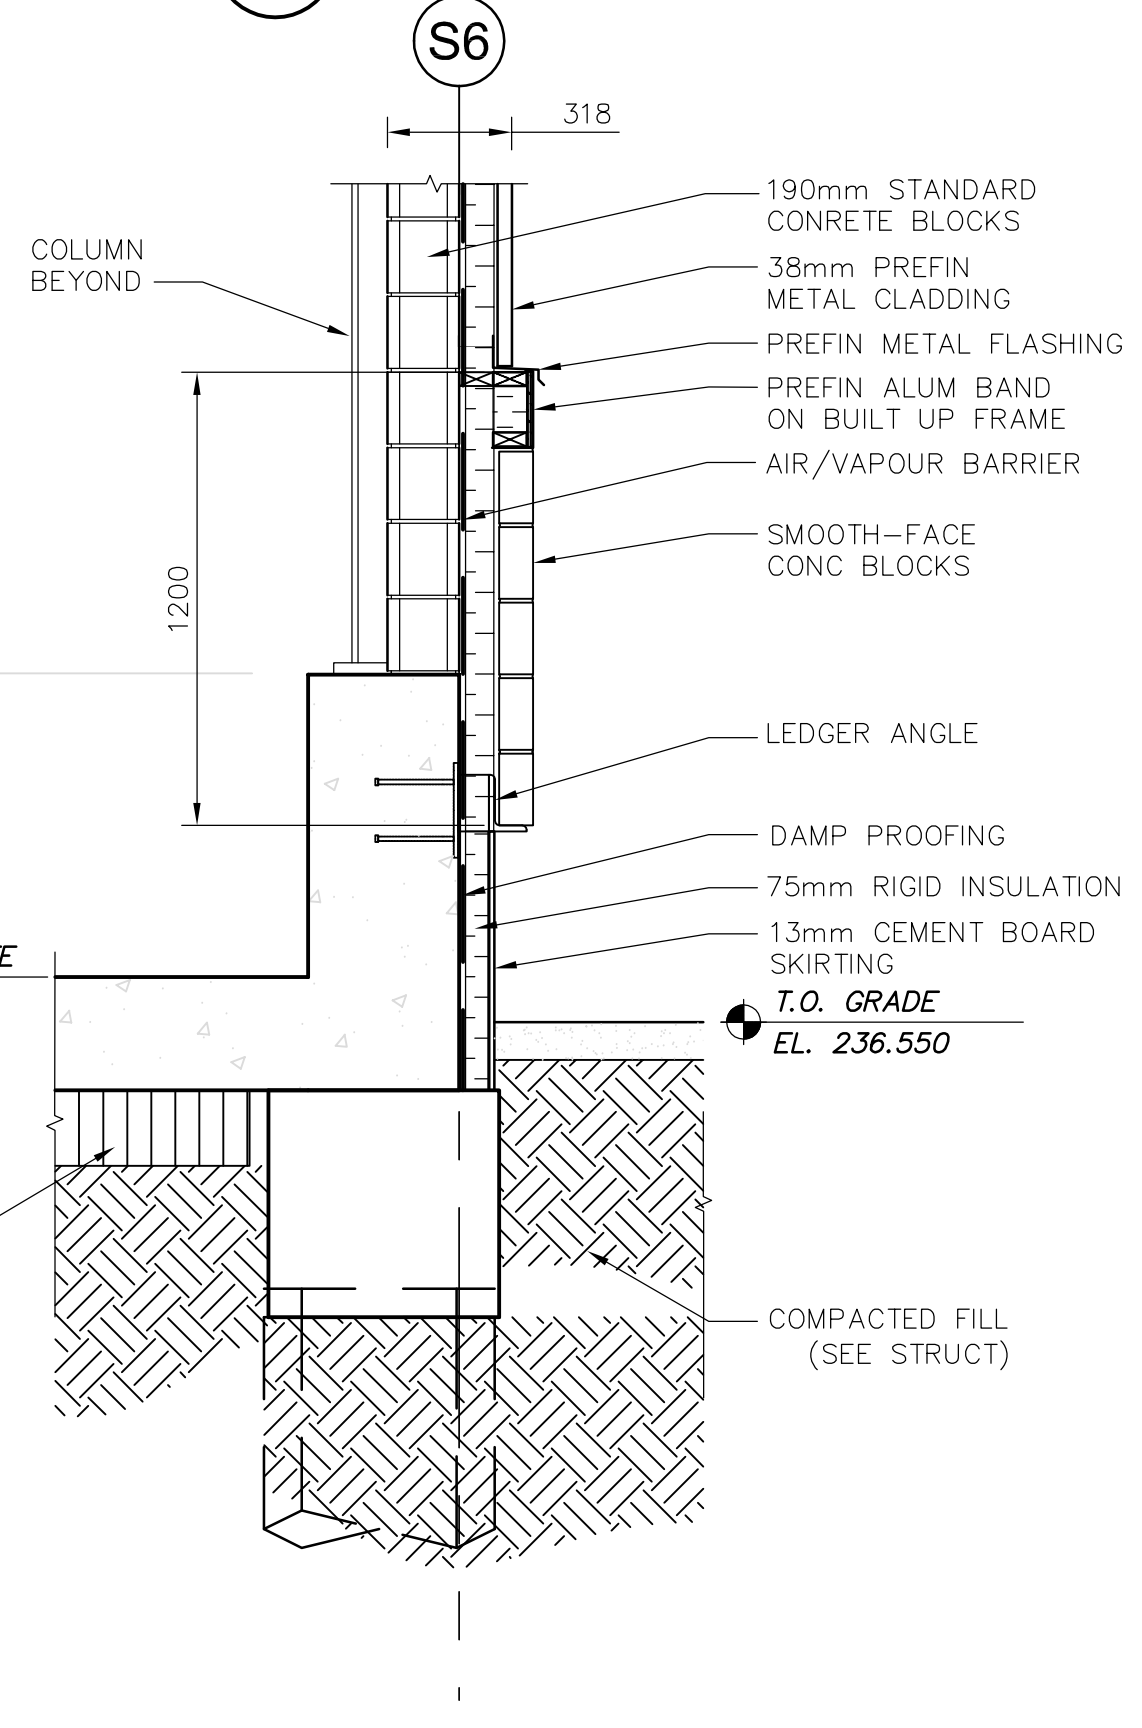

3 DETAIL
WS-B0203 1:20

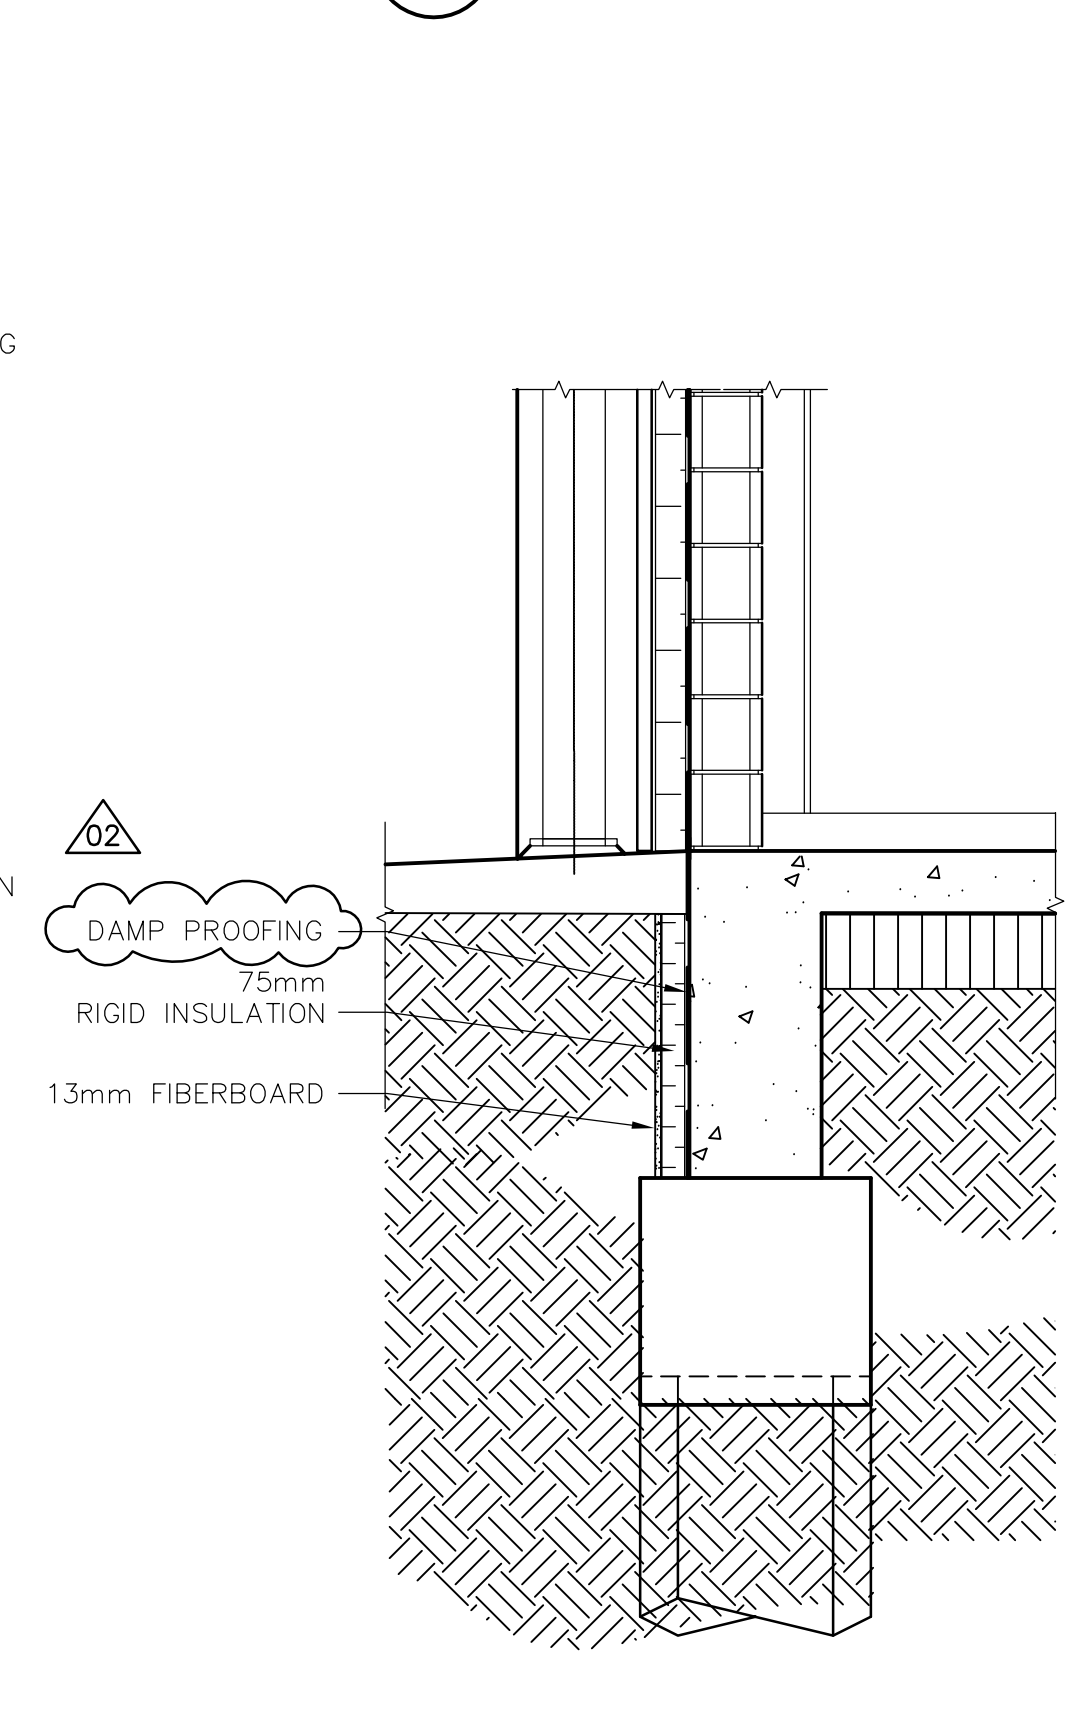

4 DETAIL
WS-B0204 1:20

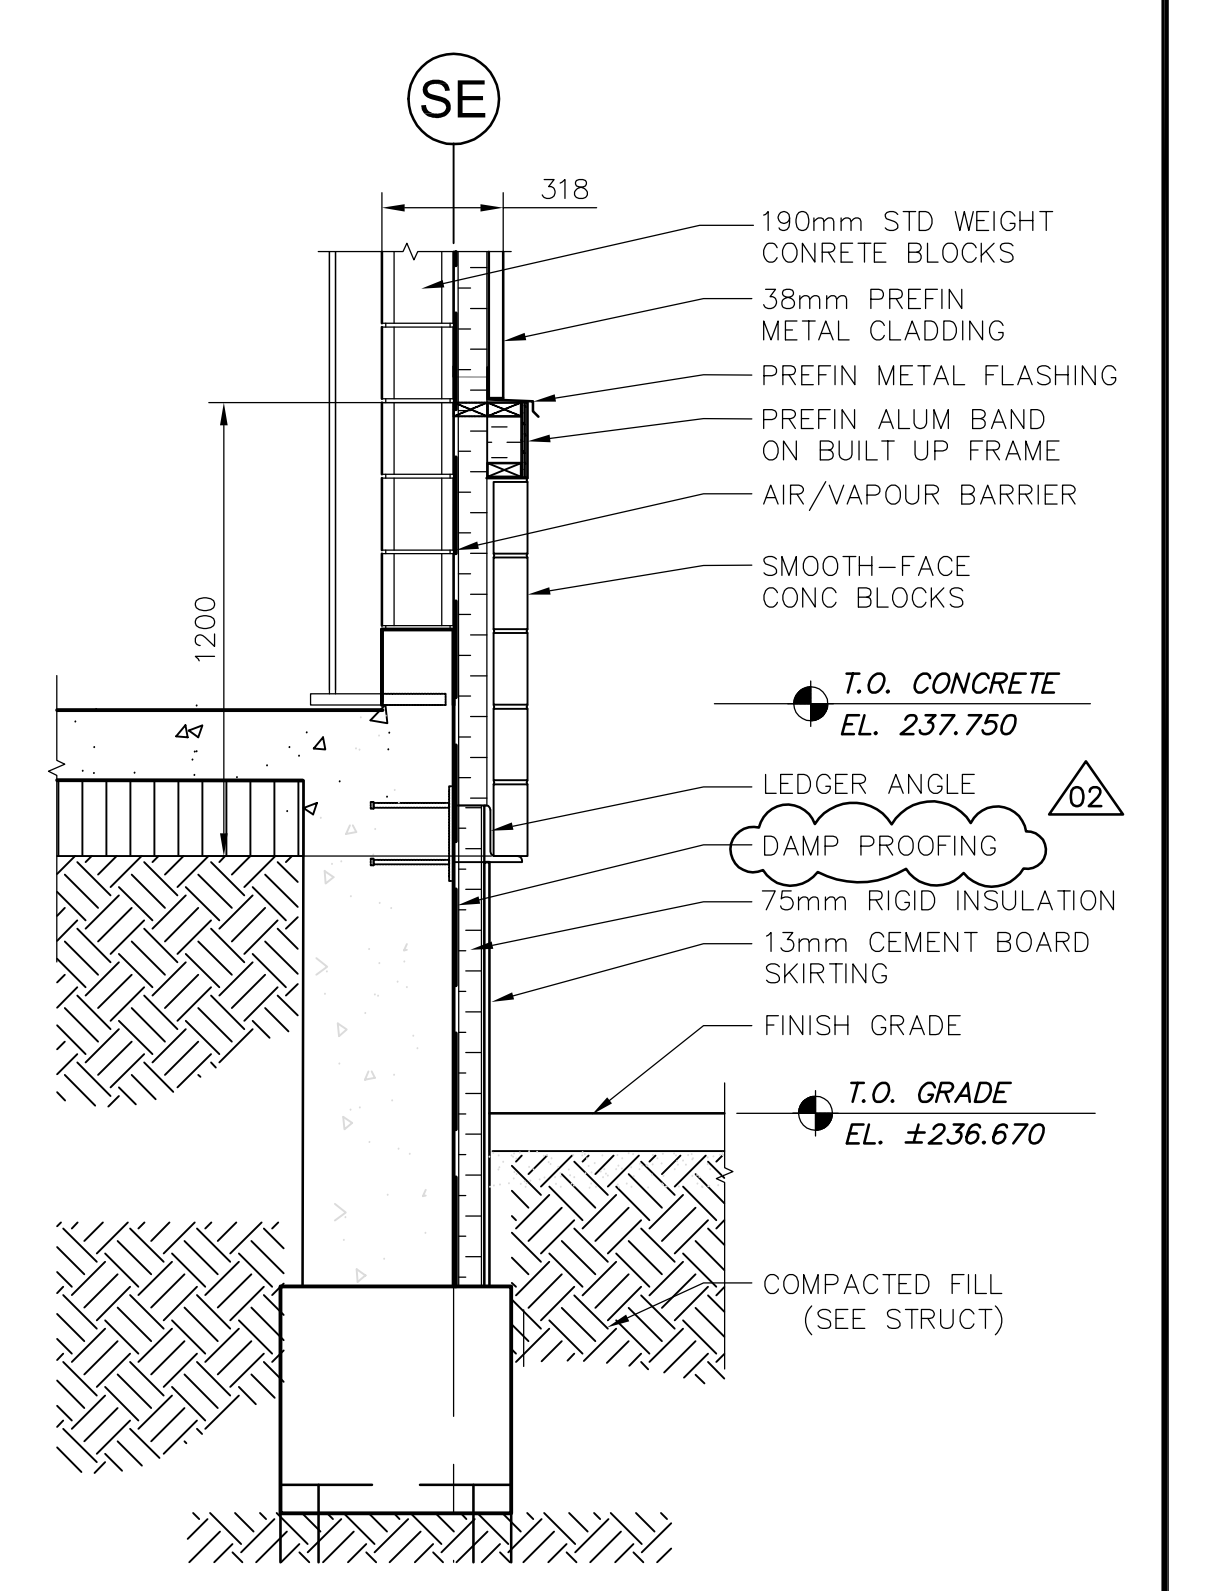

5 DETAIL
WS-B0204 1:20



NO.	REVISIONS	DATE	BY
02	792-2006 ADDENDUM 3	07/03/30	AL
01	792-2006 ADDENDUM 2	07/03/20	AL
00	ISSUED FOR TENDER	07/01/31	AL

DESIGNED BY	NC	CHECKED BY	LK
DRAWN BY	AL	APPROVED BY	AHL
SCALE:	AS SHOWN	RELEASED FOR CONSTRUCTION BY:	R. SOROKOWSKI
DATE	2006/10/02	DATE	2007/01/31

ENGINEER'S SEAL	ORIGINAL SIGNED BY	NEIL COOPER
		2007/01/31
CONSULTANT DRAWING NO.	WS-B0401	

THE CITY OF WINNIPEG
WATER AND WASTE DEPARTMENT
ENGINEERING DIVISION

WATER TREATMENT PLANT
BULK CHEMICAL BUILDING
SODIUM HYPOCHLORITE AND CHEMICAL STORAGE BUILDING

ARCHITECTURAL DETAILS

CITY FILE NUMBER
SHEET OF
CITY DRAWING NUMBER
1-0601S-A-B0401-001-02D