


COW-A3 (02/2006)

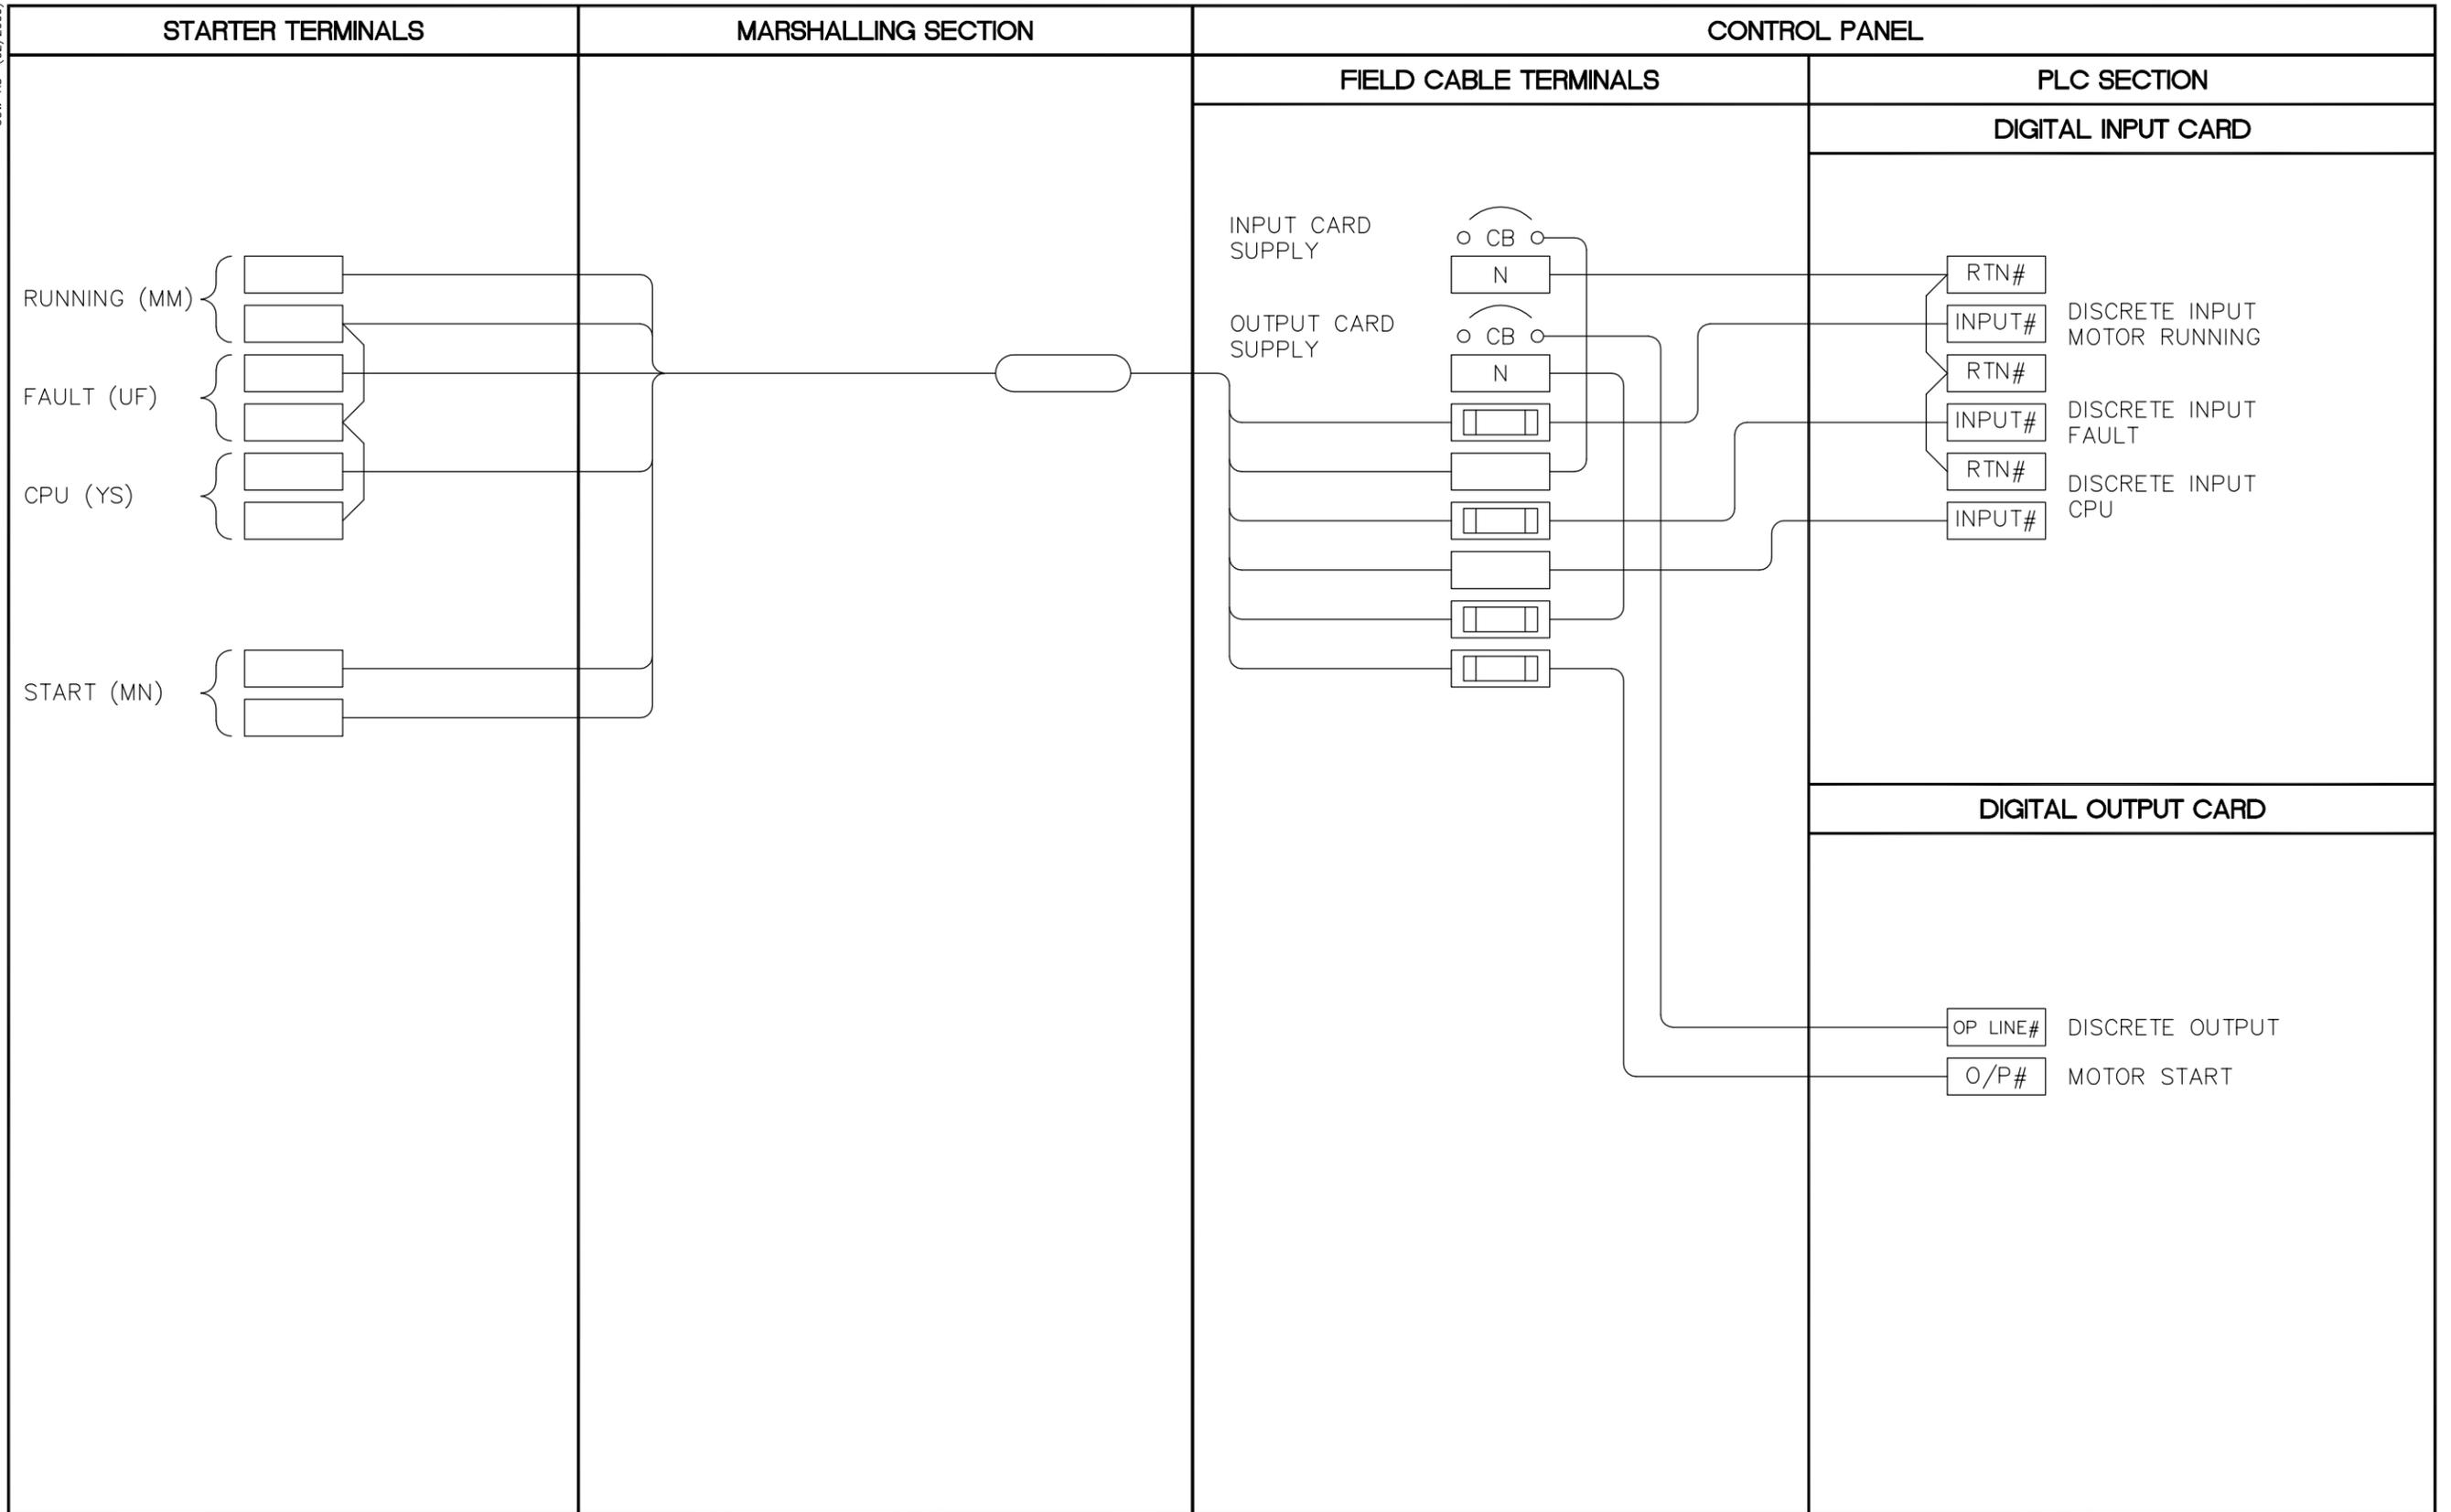

 Certificate of Authorization Earth Tech Canada Inc. No. 730 Expiry: April 30, 2006	B.M. ELEV.	 Fredericson Cooper [ARCHITECTS]	 A Type International Ltd. Company	ENGINEER'S SEAL	 THE CITY OF WINNIPEG WATER AND WASTE DEPARTMENT ENGINEERING DIVISION
	DESIGNED BY: NT			CHECKED BY: SWT	
DRAWN BY: GLG	APPROVED BY: AHL	SCALE: NTS	RELEASED FOR CONSTRUCTION BY: R. SOROKOWSKI	CONSULTANT DRAWING NO. WB-A0461	SHEET OF
02 792-2006 ISSUED FOR TENDER 07/02/15 LAE	01 ISSUED FOR CONSTRUCTION 06/07/28 JBC	00 ISSUED FOR TENDER 06/03/29 GLG	DATE: 2005/01/19	DATE: 2006/03/29	CITY DRAWING NUMBER 1-0601B-H-A0461-001-02B
NO. REVISIONS	DATE	BY	WATER TREATMENT PLANT MAIN BUILDING MECHANICAL AND ELECTRICAL AUTOMATION / I&C TYPICAL MCC STARTER INSTRUMENTATION LOOP DIAGRAM		