


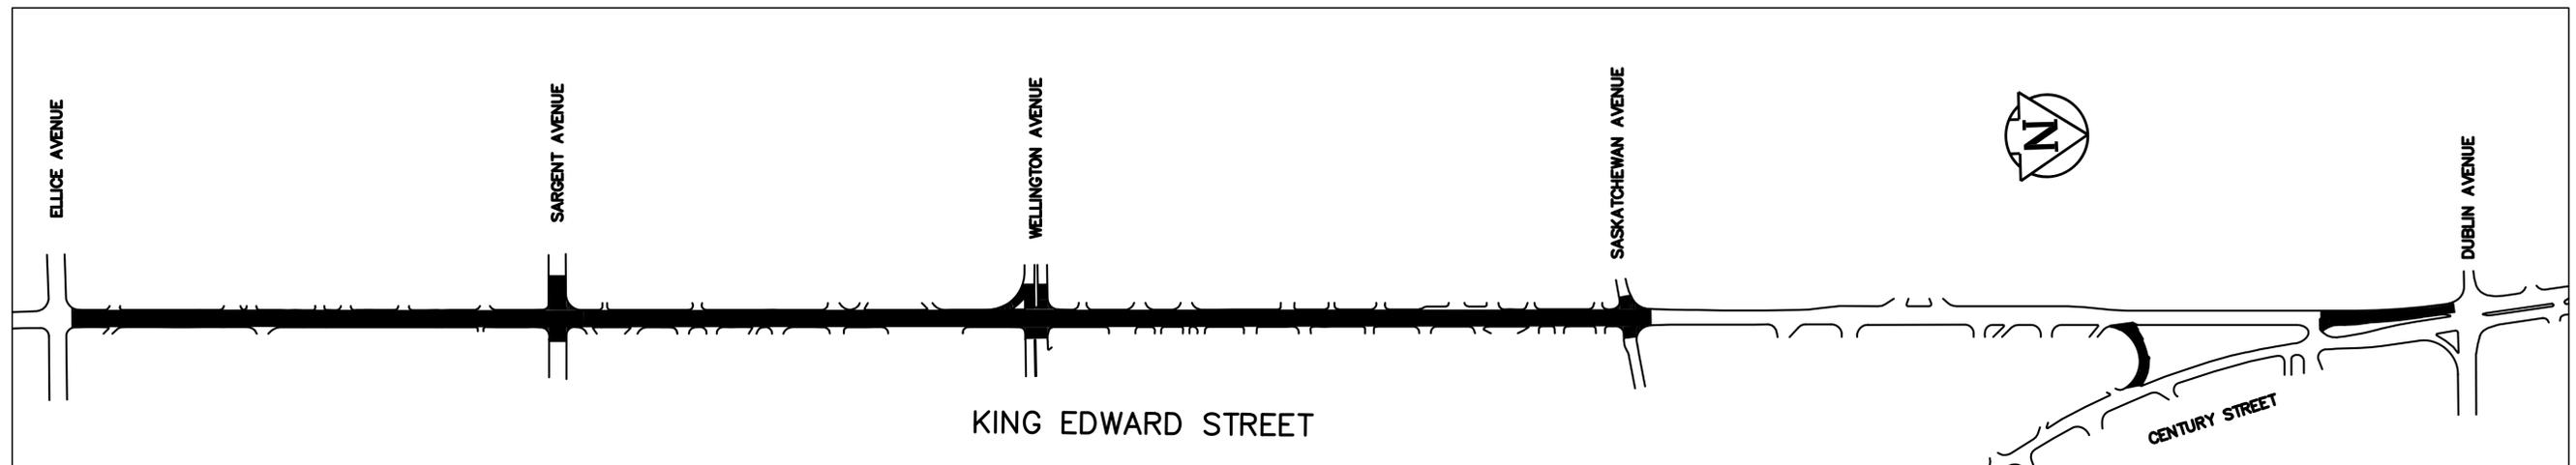

THE CITY OF WINNIPEG
PUBLIC WORKS DEPARTMENT
 TRANSPORTATION ENGINEERING DIVISION


KING EDWARD STREET
 DUBLIN AVENUE TO ELLICE AVENUE

ASPHALT RESURFACING AND ASSOCIATED WORKS
 CONSTRUCTION 2007



INKSTER BOULEVARD
 WESTBOUND (MAIN STREET TO AIKINS STREET)

ASPHALT RESURFACING AND ASSOCIATED WORKS
 CONSTRUCTION 2007

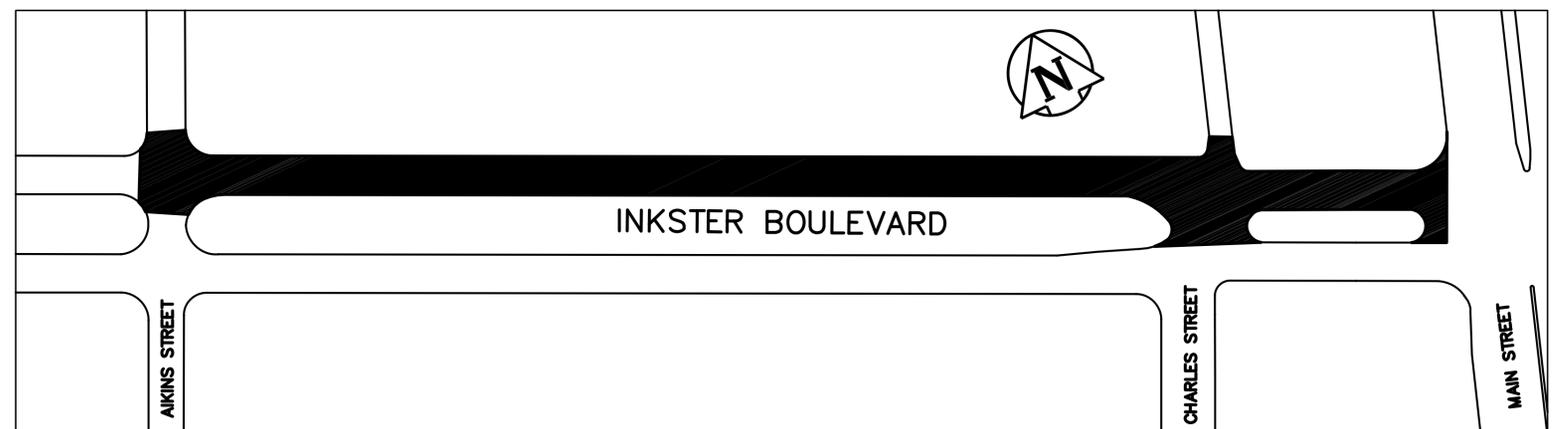

BID OPPORTUNITY NO. 19-2007

RELEASED FOR CONSTRUCTION

TRANSPORTATION ENGINEERING DIVISION
 TECHNOLOGY SERVICES BRANCH
 106 - 1155 PACIFIC AVE

BY: _____ ORIGINAL SIGNED BY L.P.D. _____ DATE: FEBRUARY 6/07
 STREETS PROJECT ENGINEER