

## Typical Parapet Construction


## Typical Scupper

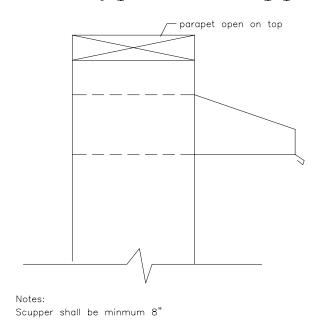

## Typical Roof Edge Detail

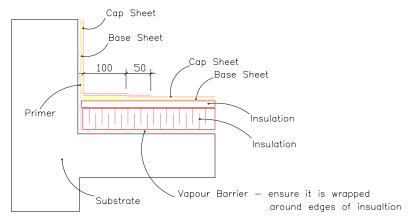

Note: Modified Bitumen stipping used in conjunction with 4 ply felt membrane is to have base sheet extend 12" onto flat and cap sheet 18" onto flat.

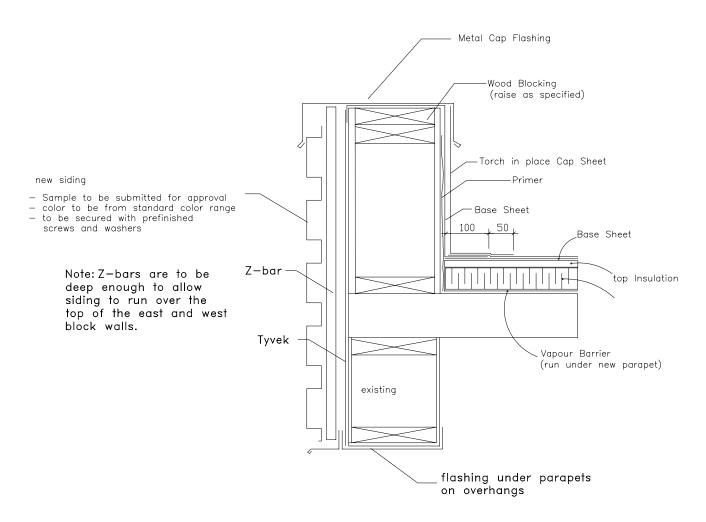

## AGASSIZ CONSULTING GROUP

809 Pipeline Road, Winnipeg, Manitoba Phone: 697-8091 Fax: 697-8039

Project: Pritchard Park CC 295 Prtichard Avenue Winnipeg, MB

Date: March 26, 2007

Drawing No.

File no: 3863-07

Scale: N.T.S.