





PRELIMINARY NOT FOR CONSTRUCTION

NOTE:
LOCATION OF UNDERGROUND STRUCTURES AS SHOWN ARE BASED ON THE BEST INFORMATION AVAILABLE BUT NO GUARANTEE IS GIVEN THAT ALL EXISTING UTILITIES ARE SHOWN OR THAT THE GIVEN LOCATIONS ARE EXACT. CONFIRMATION OF EXISTENCE AND EXACT LOCATION OF ALL SERVICES MUST BE OBTAINED FROM THE INDIVIDUAL UTILITIES BEFORE PROCEEDING WITH CONSTRUCTION.

SITE SURVEY: SEG ENGINEERING 11/29/2006
R.HAWKINS.

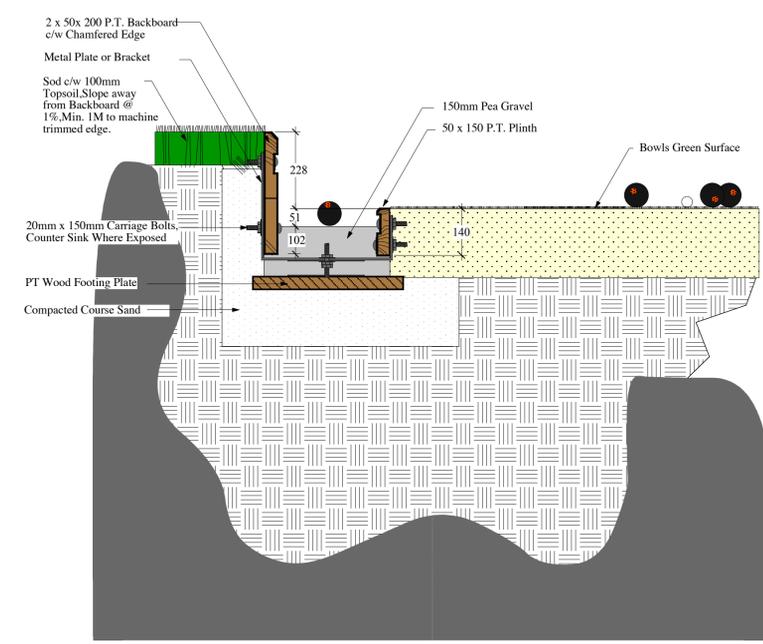


6 Green Backboard & Plinth Section at Corner
L4 Scale: 1:10

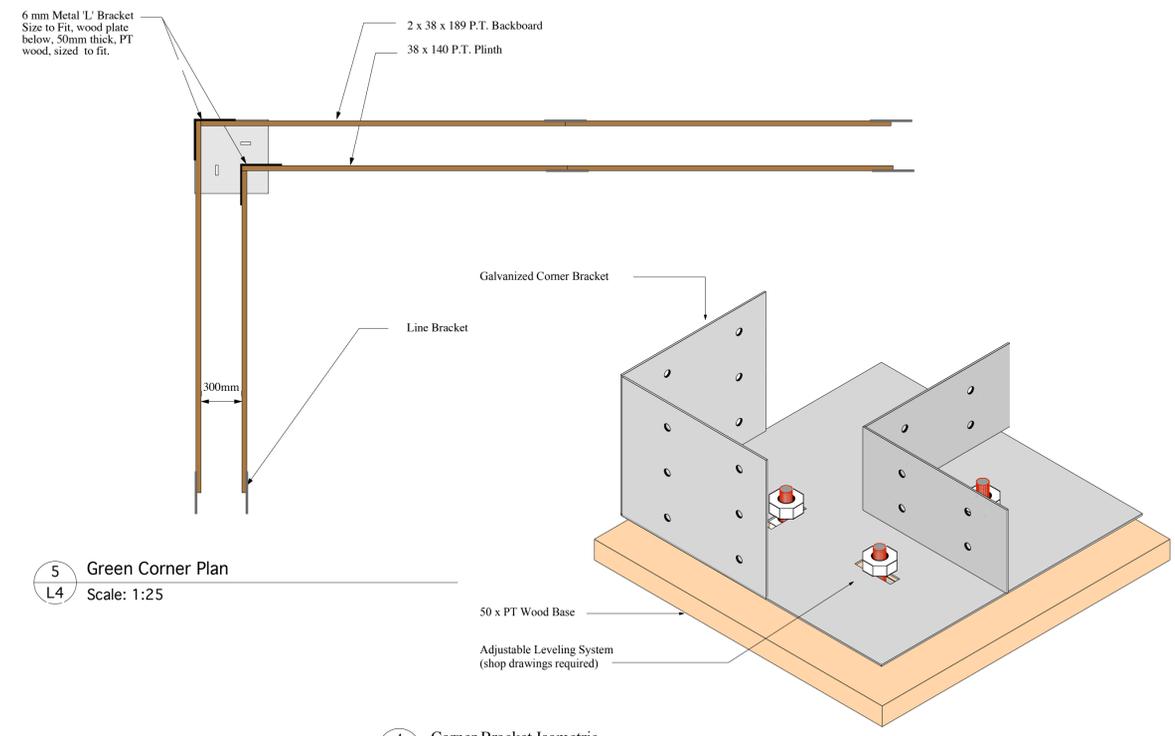


5 Green Corner Plan
L4 Scale: 1:25

4 Corner Bracket Isometric
L4

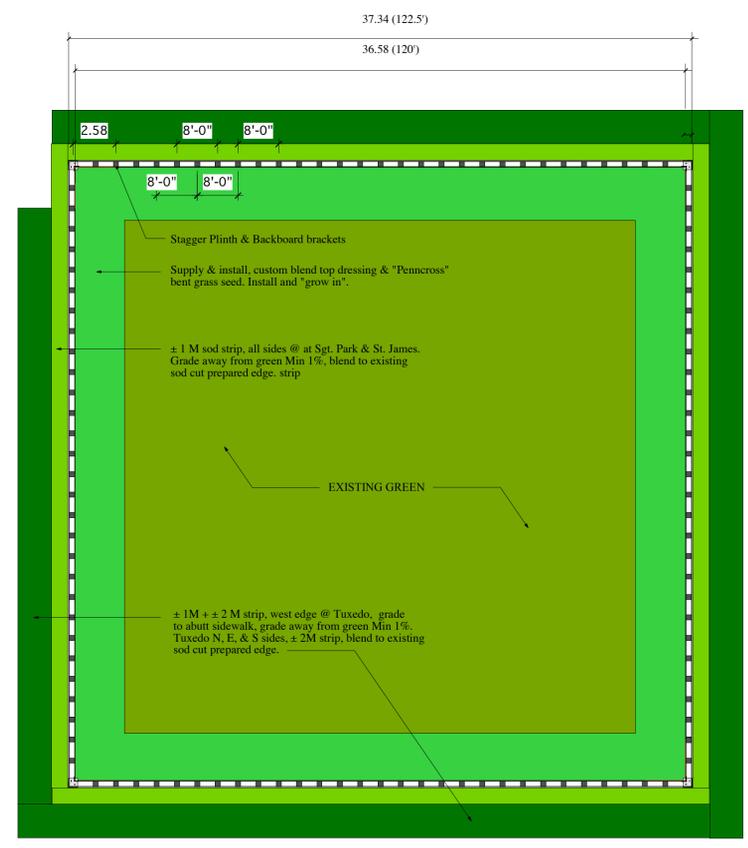


1 Bracket & Staking Plan
L4 Scale: 1:200

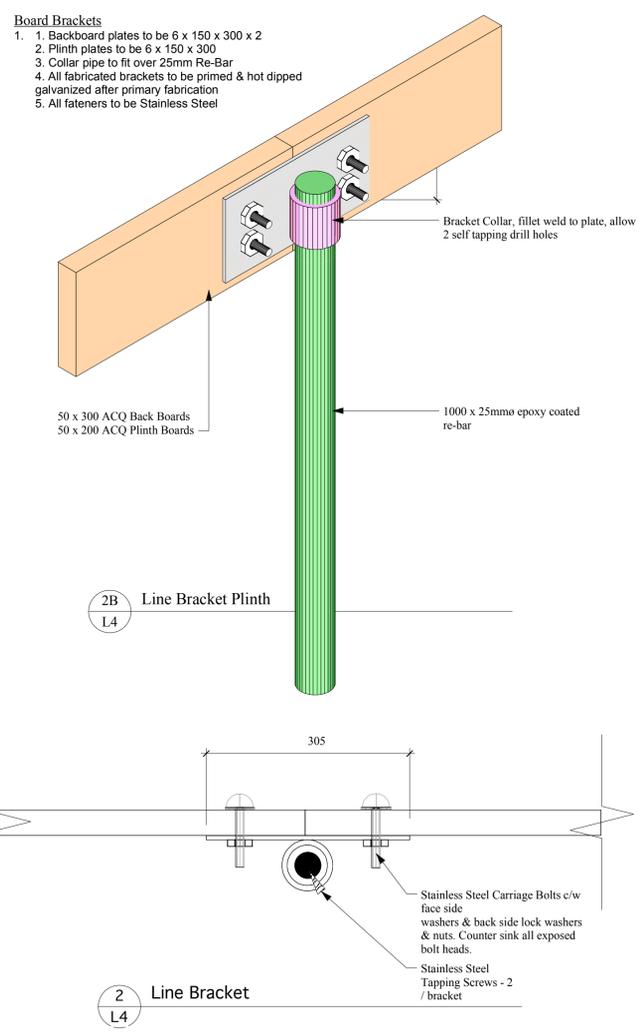

2B Line Bracket Plinth
L4

2 Line Bracket
L4

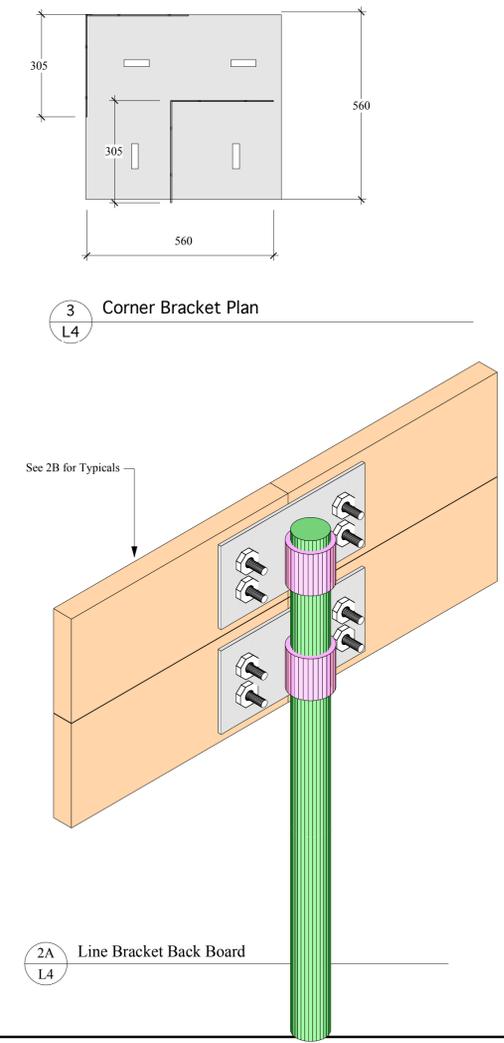

3 Corner Bracket Plan
L4

2A Line Bracket Back Board
L4

- Board Brackets
1. Backboard plates to be 6 x 150 x 300 x 2
 2. Plinth plates to be 6 x 150 x 300
 3. Collar pipe to fit over 25mm Re-Bar
 4. All fabricated brackets to be primed & hot dipped galvanized after primary fabrication
 5. All fasteners to be Stainless Steel

Manager Parks and Open Space Division
Released For Construction Date

DO NOT SCALE DRAWINGS

revisions	description	date
5		
4		
3		
2		
1		
0	Revision Note	DD-MM-YY

project title
Lawn Bowling Green Renovations
WINNIPEG, MANITOBA

approved by
designed by DW scale 1:200
drawn by DW date 11 05 2007

Client
Winnipeg

drawing title
Details

project no.	sheet	revision no.
321-2007	L4	0