


# Typical Fastening Bar

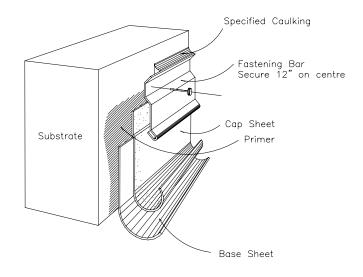


# Typical Contol Joint Cap

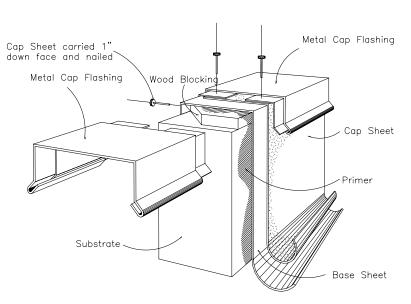

# Drip Edge with Trough

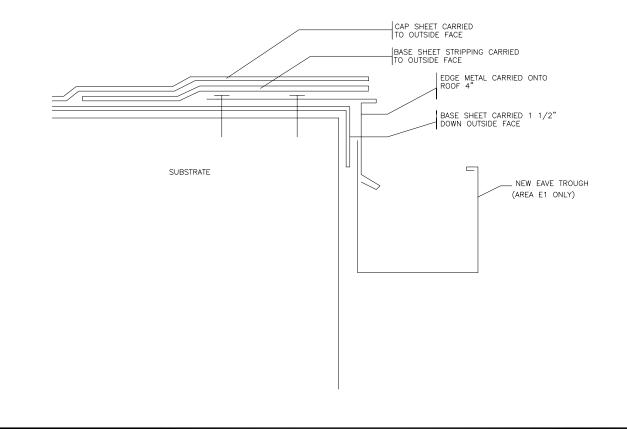

### Structural Down Pipes

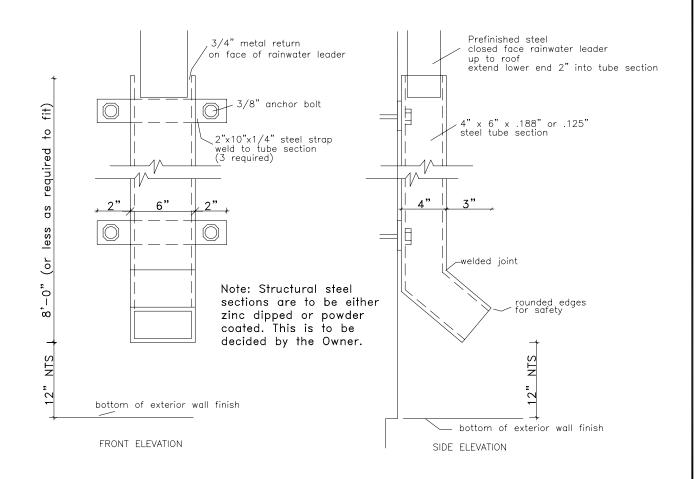

#### AGASSIZ CONSULTING GROUP

809 Pipeline Road, Winnipeg, Manitoba Phone: 697-8091 Fax: 697-8039

Project: Bord—Aire Community Center 471 Hampton Street Winnipeg, MB

Date: January 16, 2007

Drawing No.

D-1

File no: 3573-07 | Scale: N.T.S.