



A1 SIZE 23.4" x 33.1" (594mm x 841mm)

PLOT: 07/05/10 10:56:48 AM

UMA FILE NAME: 0265-397-00_01-S-0501_RX.dwg, Saved By: mayyugba

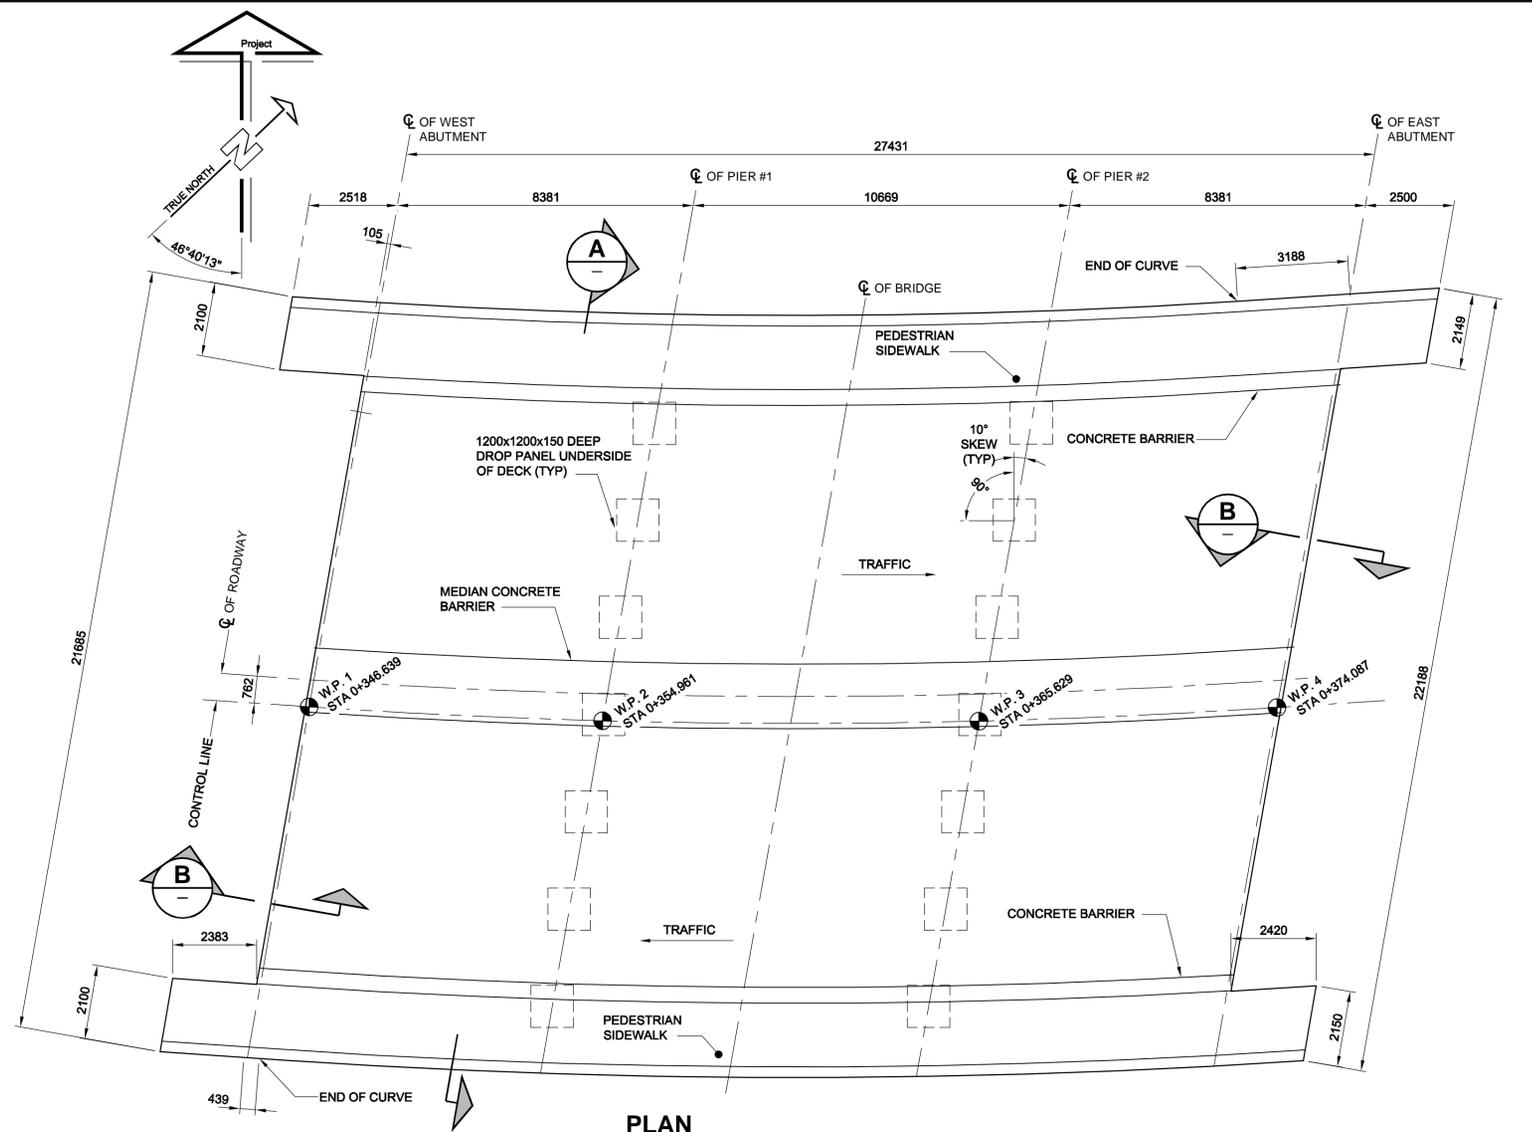


PLAN
SCALE 1:100

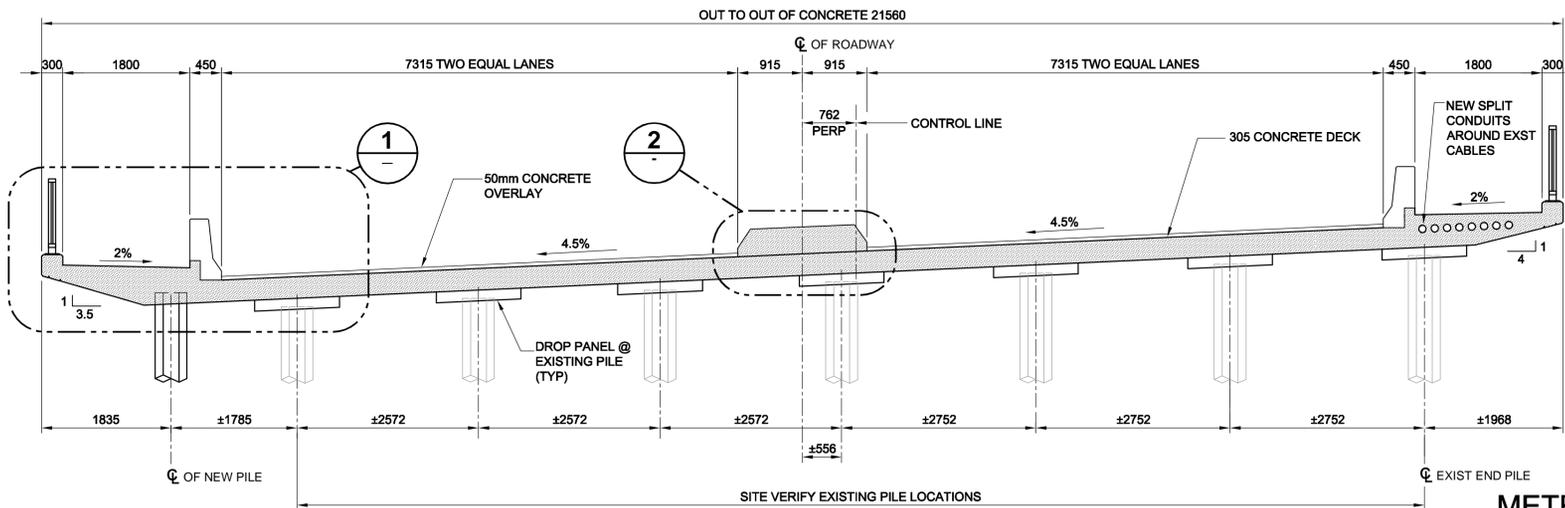


SECTION A-A
SCALE 1:50


METRIC
WHOLE NUMBERS INDICATE MILLIMETRES
DECIMALIZED NUMBERS INDICATE METRES

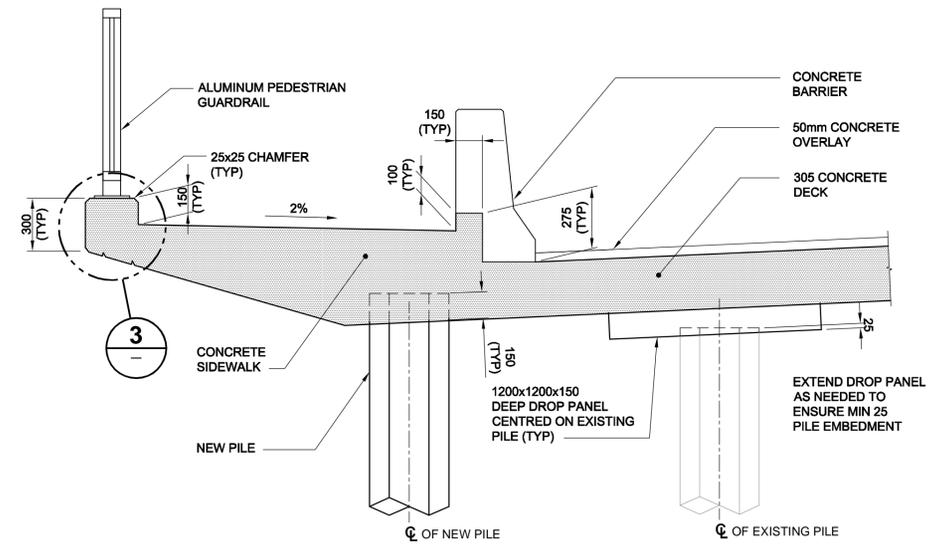


DETAIL 1
SCALE 1:20
OPPOSITE HAND SIMILAR

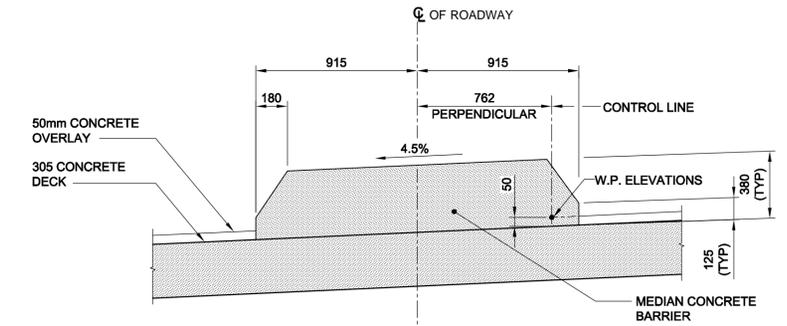


DETAIL 2
SCALE 1:20
NOTE: DROP PANEL NOT SHOWN FOR CLARITY

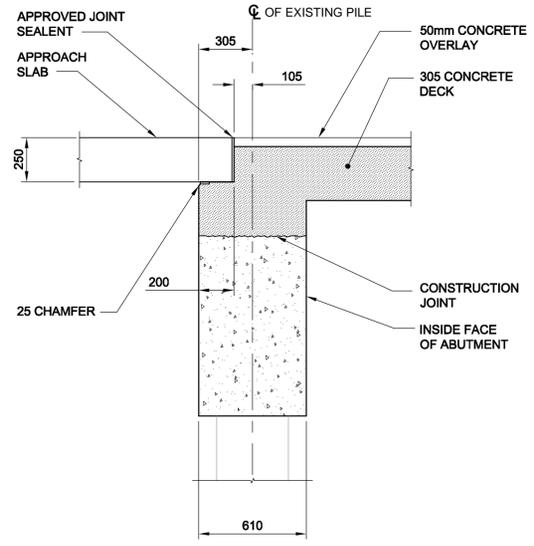

SECTION B-B
SCALE 1:20

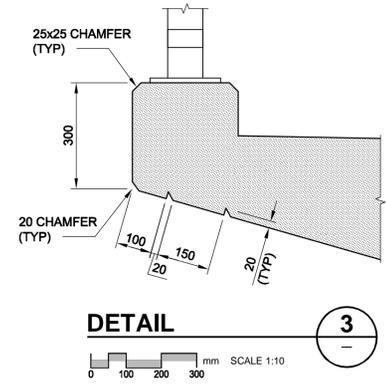

DETAIL 3
SCALE 1:10

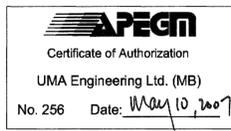

BM 40-012 ELEV 238.149m	UMA AECOM		PROFESSIONAL'S SEAL
	© 2007 UMA ENGINEERING LTD. ALL RIGHTS RESERVED.		
	DESIGNED BY: BLL	CHECKED BY: SBB	
	DRAWN BY: MP	APPROVED BY: <i>BLL</i>	CONSULTANT DRAWING NO. 0265-397-00_01-S-0501_RX.dwg
	HOR. SCALE: AS NOTED	RELEASED FOR CONSTRUCTION: <i>[Signature]</i>	
	VERT. SCALE: AS NOTED	DATE: 07/03/23	
	NO. REVISIONS	YYMMDD BY	

THE CITY OF WINNIPEG
PUBLIC WORKS DEPARTMENT
TRANSPORTATION ENGINEERING DIVISION

HAMILTON AVENUE BRIDGE REHABILITATION
DECK SLAB CONCRETE DETAILS

CITY DRAWING NUMBER: B133-07-10
SHEET 10 OF 30
DRAWING No. 10
REV 0

BID OPPORTUNITY NO. 349-2007