



D SIZE 22" x 34" (559mm x 864mm)

PLOT: 07/12/18 1:20:11 PM


UMA FILE NAME: D265-202-02\_02-S-0009\_RX.dwg Saved By: mpetrasanta

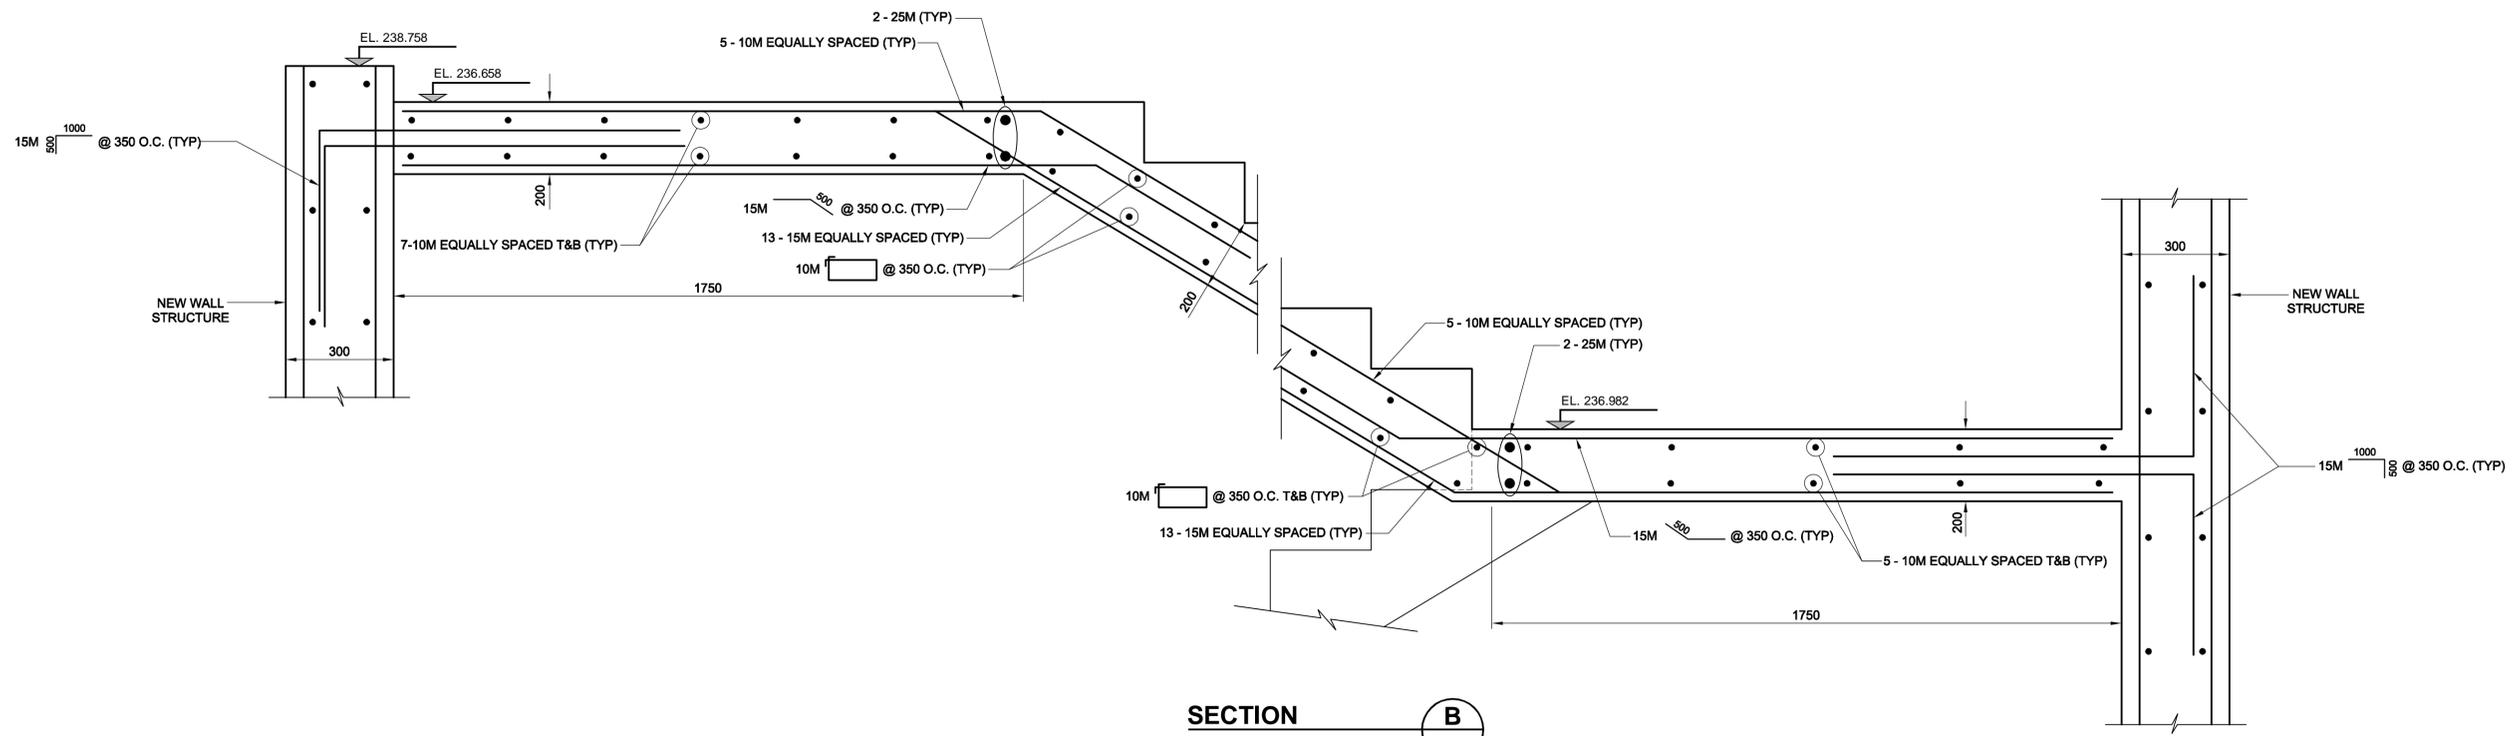

**SECTION B**  
SCALE 1:10  
SOUTH STAIR 2

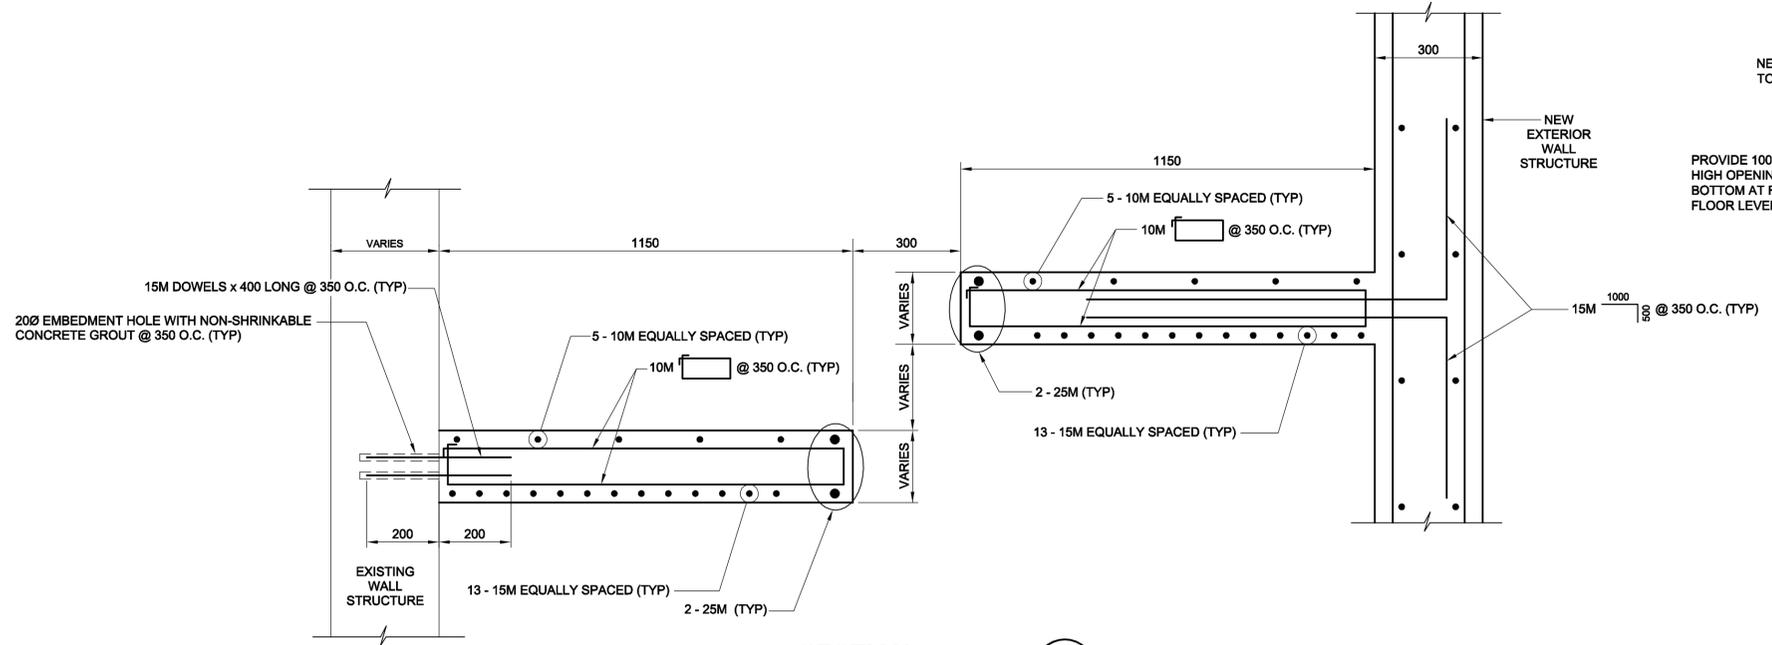

**SECTION A**  
SCALE 1:10  
SOUTH STAIR 2

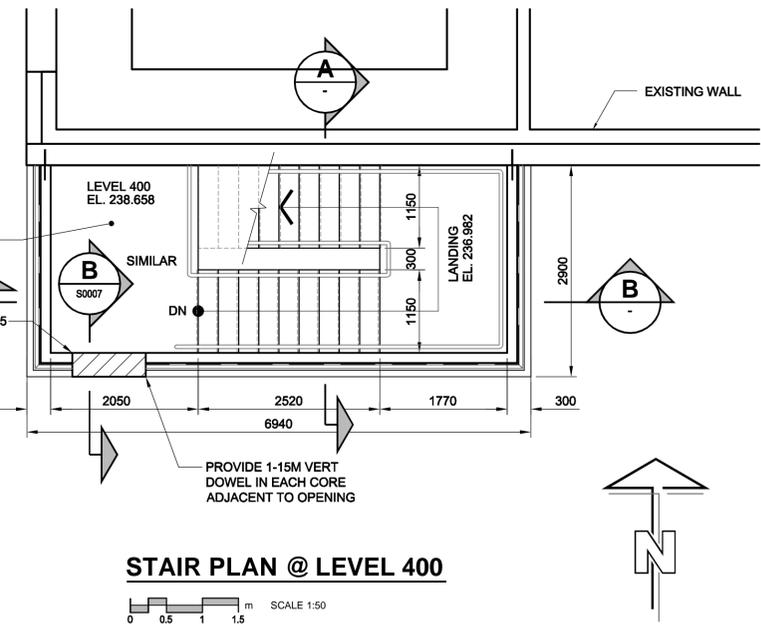

SCALE 1:50

**APEGM**  
Certificate of Authorization  
UMA Engineering Ltd. (MB)  
No. 256 Date: 07/12/14

|            |     |     |     |     |
|------------|-----|-----|-----|-----|
| MP         | CGC | SBB | SBB | BLL |
| DRN        | CHK | DES | ENG | IDR |
| UMA REVIEW |     |     |     |     |

|                                 |               |                               |  |
|---------------------------------|---------------|-------------------------------|--|
| B.M. ELEV.                      | FIELD BOOK #: | UMA   AECOM                   |  |
| POSTED TO LBIS                  |               | DESIGNED BY<br><b>GEB</b>     | CHECKED BY<br>-----                    |
|                                 |               | DRAWN BY<br><b>Wjd</b>        | APPROVED BY<br>---                     |
|                                 |               | HOR. SCALE<br><b>AS NOTED</b> | RELEASED FOR CONSTRUCTION              |
|                                 |               | VERTICAL<br><b>AS NOTED</b>   |  |
| <b>B</b> ISSUED FOR BID         | 07/12/14      | LJV                           |  |
| <b>A</b> ISSUED FOR 100% REVIEW | 09/11/07      | KMB                           |  |
| NO. REVISIONS                   | DATE          | BY                            | FILENAME: D265-202-02_02-S-0009_RX.dwg |

|  |  |
|--|--|
| ENGINEER'S SEAL  |  |
| ISSUE / REVISION ISSUED FOR BID WAS SEALED BY BARRY BISWANGER AND DATED 07/12/14 |  |

**THE CITY OF WINNIPEG**  
WATER AND WASTE DEPARTMENT

**PERIMETER ROAD PUMPING STATION UPGRADES**  
Contract B - Building Upgrades

Structural - South Stair  
LEVEL 400 PLAN & SECTIONS

|                     |       |      |      |
|---------------------|-------|------|------|
| CITY DRAWING NUMBER | SHEET | REV. | SIZE |
| 1-0111L-S0004       | 001   | B    | D    |