



HAND RAIL DETAIL

SCALE 1:10

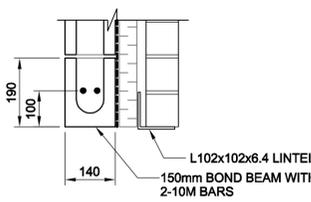


SECTION B

SCALE 1:10

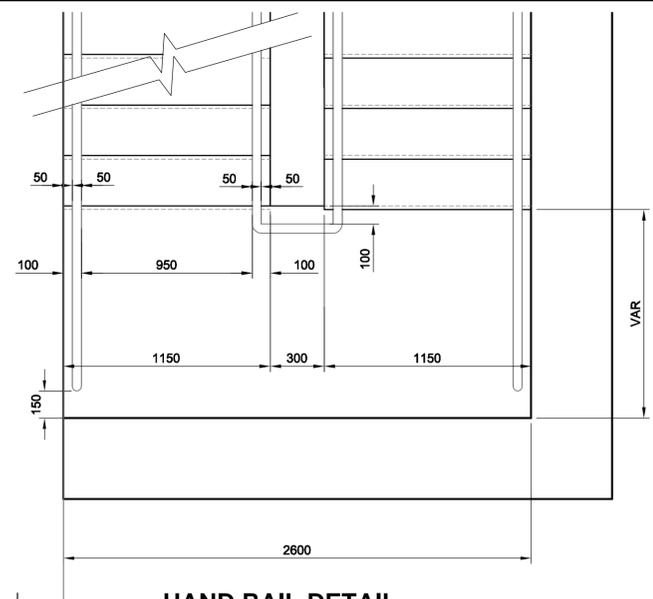

HAND RAIL DETAIL


SCALE 1:20

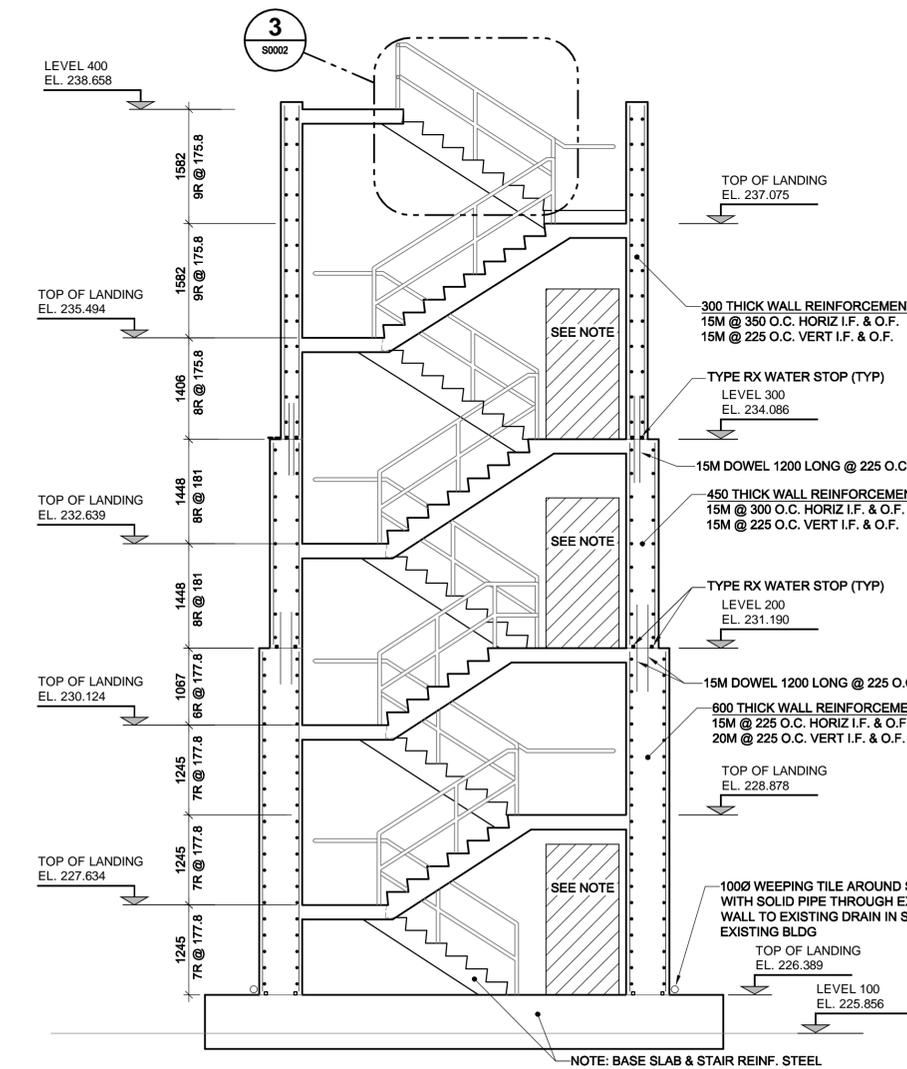

STAIR SECTION


SCALE 1:50

NOTE: DO NOT CUT OPENING UNTIL AFTER WALLS AND STAIRS FOR NEW STAIRS ARE COMPLETED AND THE VERTICAL STEEL BEAMS HAVE BEEN INSTALLED ON INSIDE OF EXISTING WALL

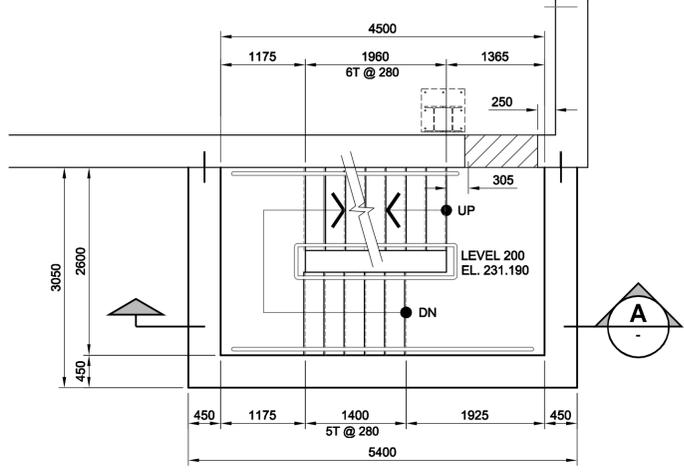


STAIR PLAN @ LEVEL 200

SCALE 1:50

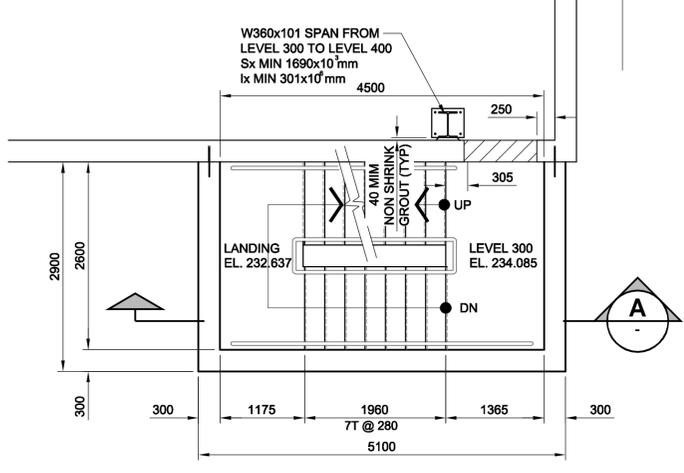


STAIR PLAN @ LEVEL 300

SCALE 1:50

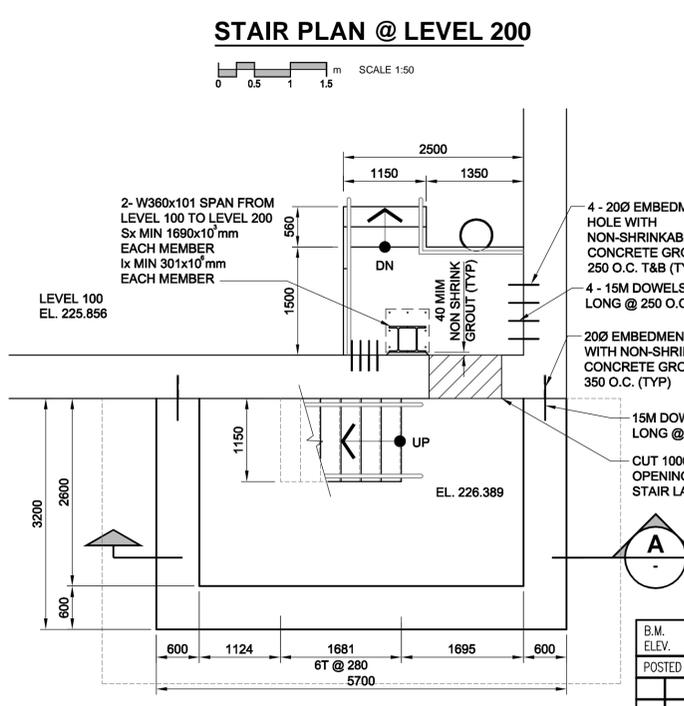


STAIR PLAN @ LEVEL 100

SCALE 1:50

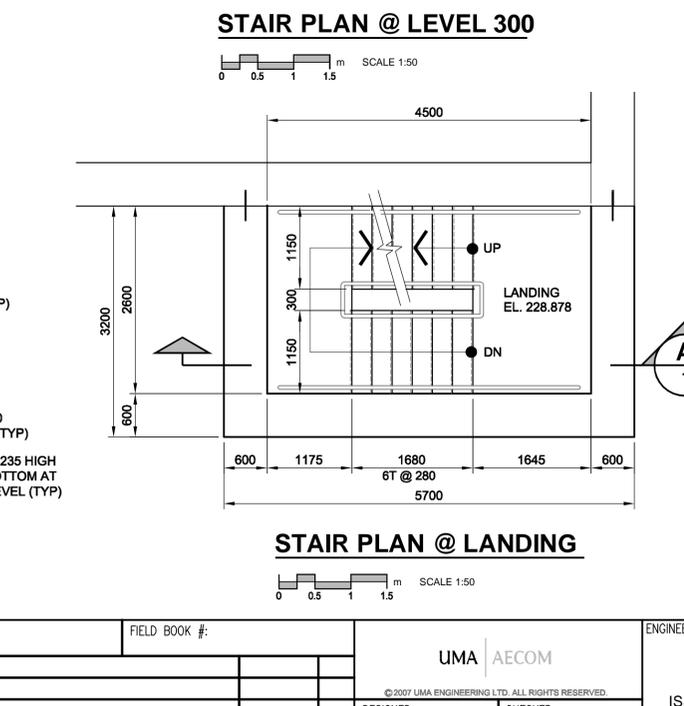

STAIR PLAN @ LANDING

SCALE 1:50

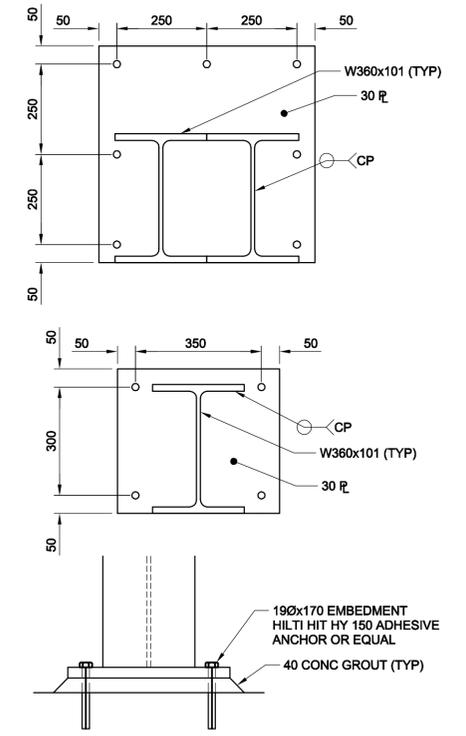

VERT BEAM CONNECTION DETAILS

SCALE 1:10

APEGM
Certificate of Authorization
UMA Engineering Ltd. (MB)
No. 256 Date: 07/12/14

MP	CGC	SBB	SBB	BLL
DRN	CHK	DES	ENG	IDR
UMA REVIEW				

B.M. ELEV.	FIELD BOOK #:	UMA	AECOM
POSTED TO LBIS		DESIGNED BY GEB	CHECKED BY
		DRAWN BY Wjd	APPROVED BY
		HOR. SCALE AS NOTED	RELEASED FOR CONSTRUCTION
		VERTICAL SCALE AS NOTED	
B ISSUED FOR BID	07/12/14	LJV	
A ISSUED FOR 100% REVIEW	09/11/07	KMB	
NO. REVISIONS	DATE	BY	FILENAME: D265-202-02_02-S-0012_RX.dwg

ENGINEER'S SEAL	ISSUE / REVISION
	ISSUED FOR BID WAS SEALED BY BARRY BISWANGER AND DATED 07/12/14

THE CITY OF WINNIPEG
WATER AND WASTE DEPARTMENT

PERIMETER ROAD PUMPING STATION UPGRADES
Contract B - Building Upgrades

Structural - East Stair
PLANS, SECTIONS & DETAILS

CITY DRAWING NUMBER: 1-0111L-S0007

SHEET: 001

REV. B

SIZE D